


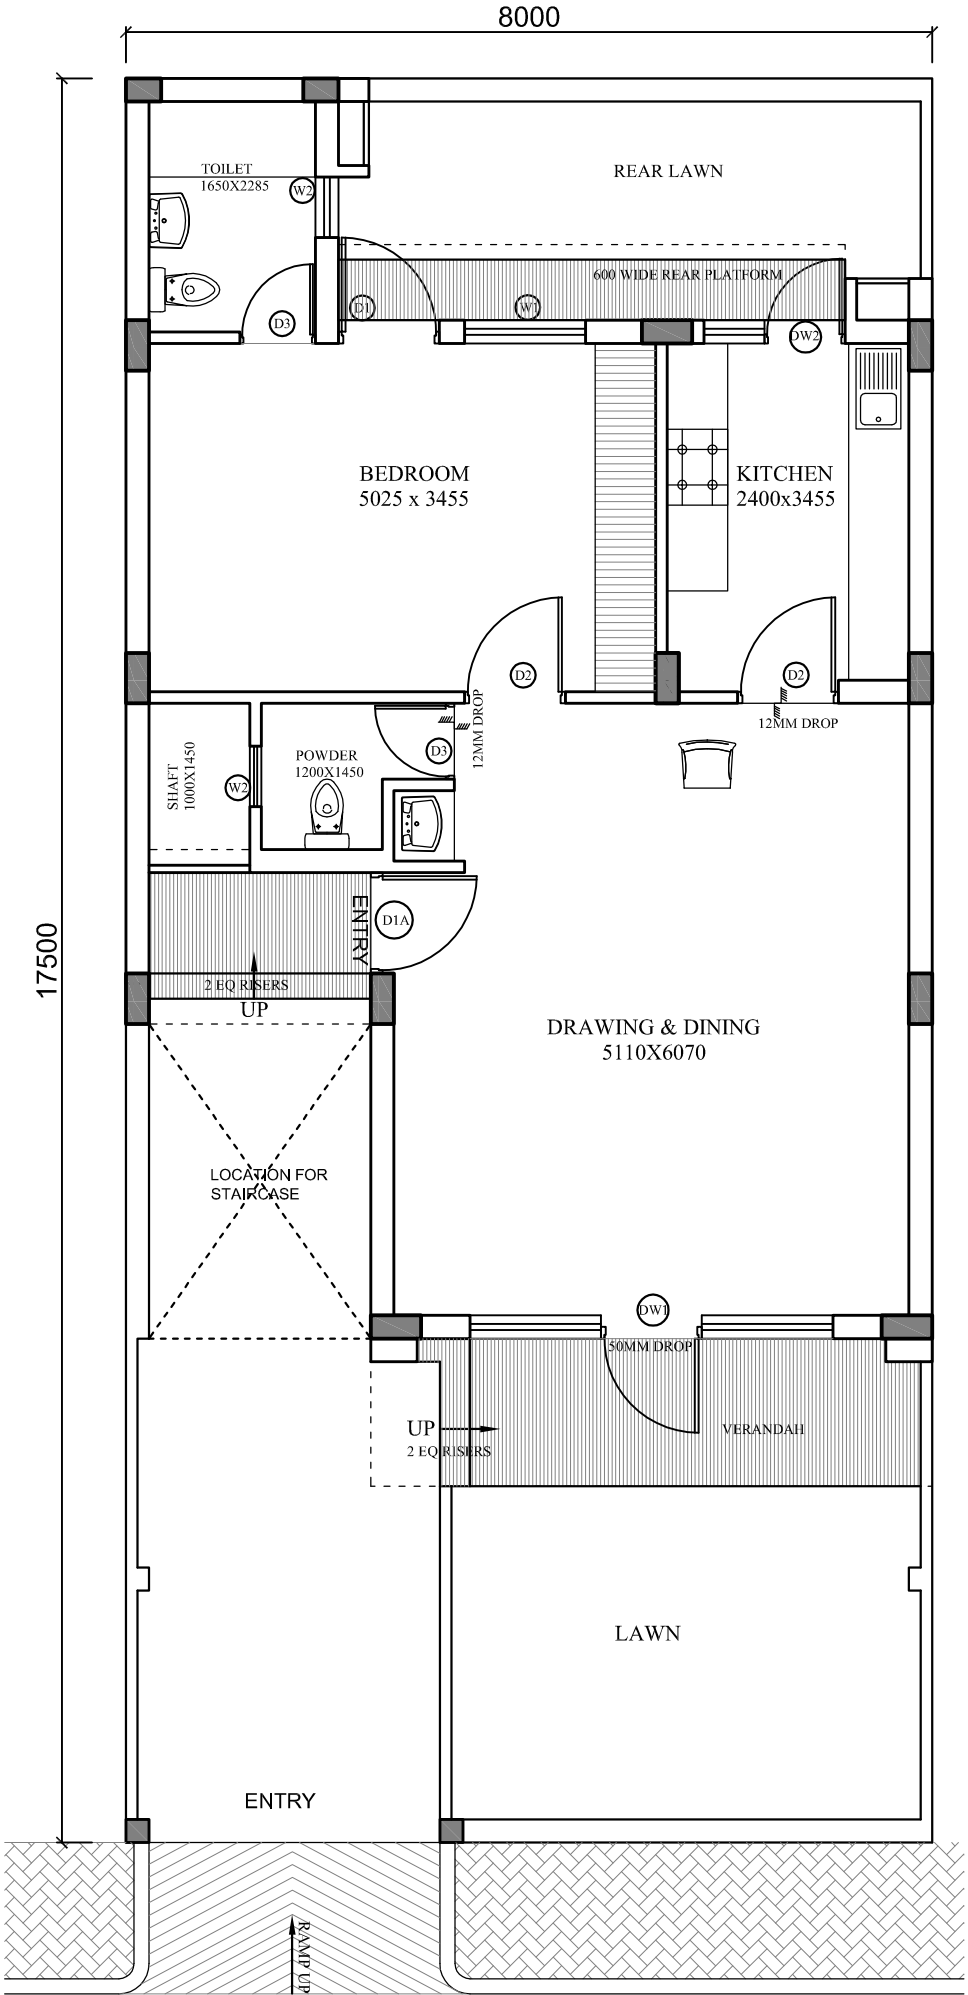

GROUND FLOOR PLAN