
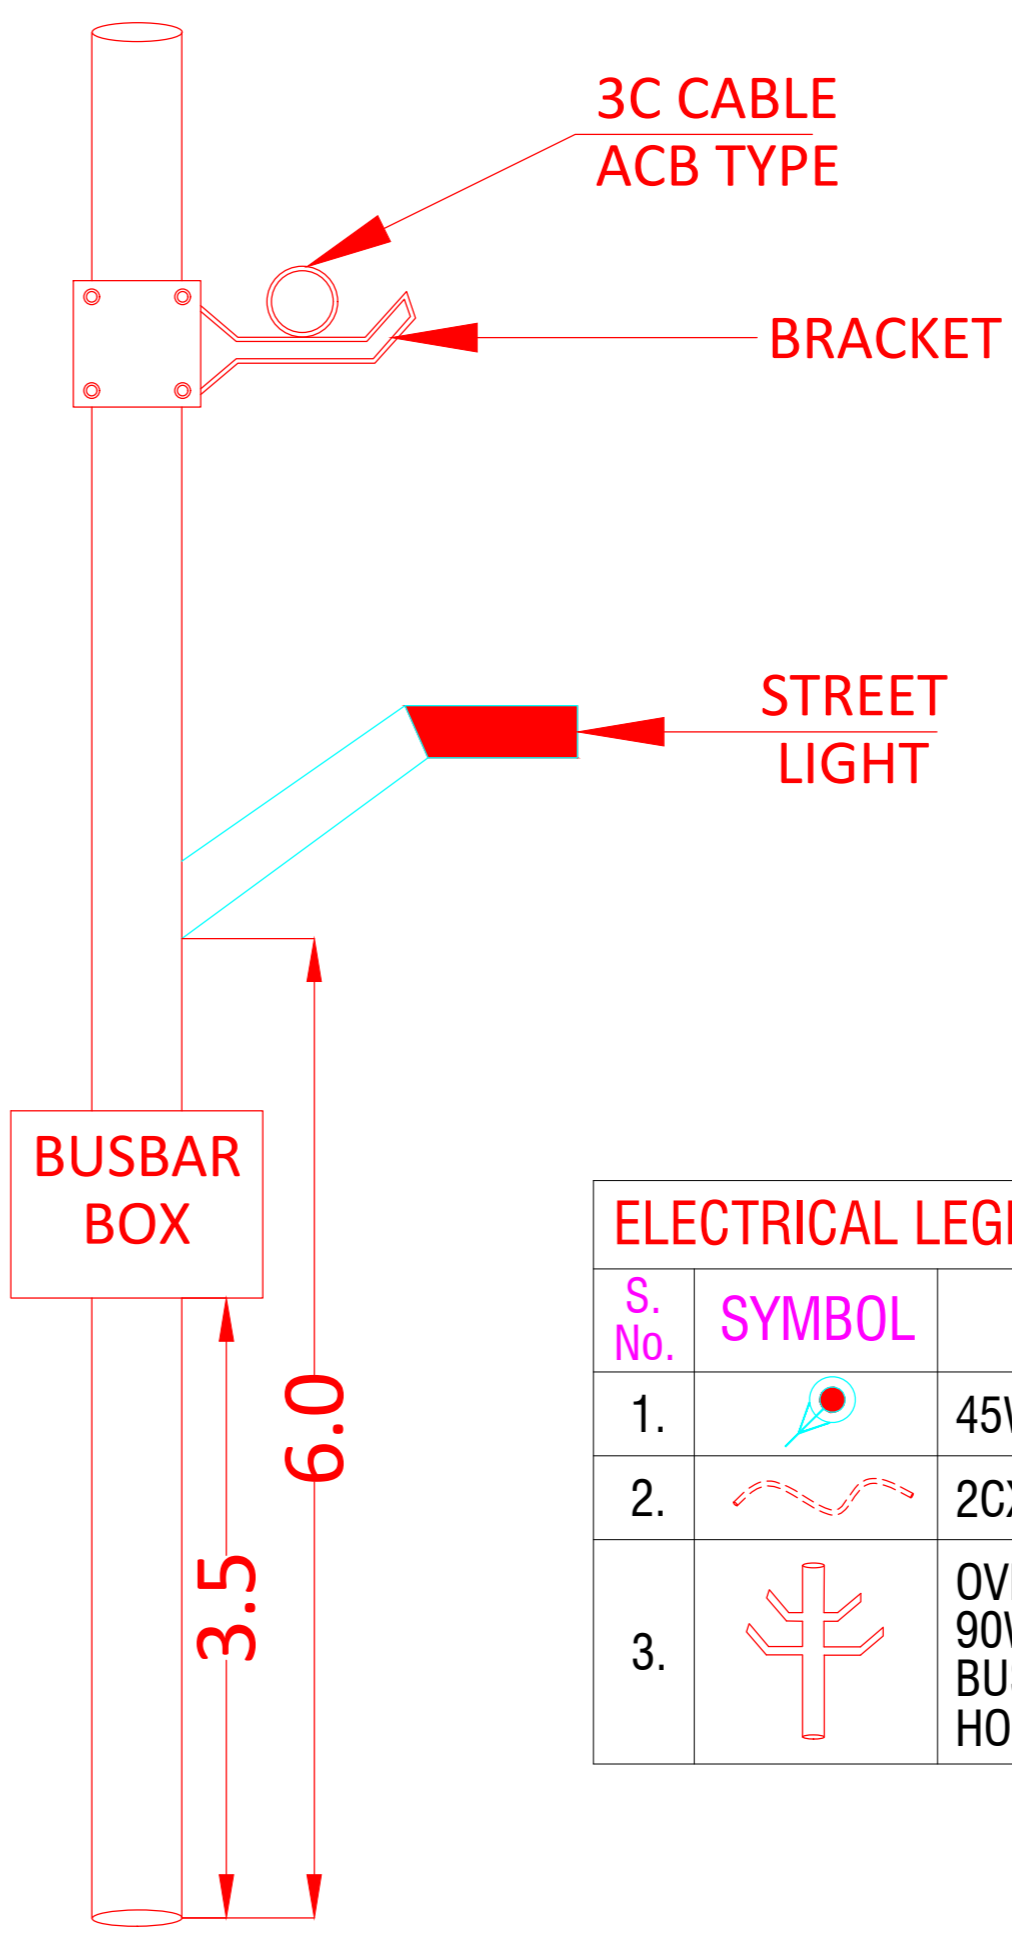
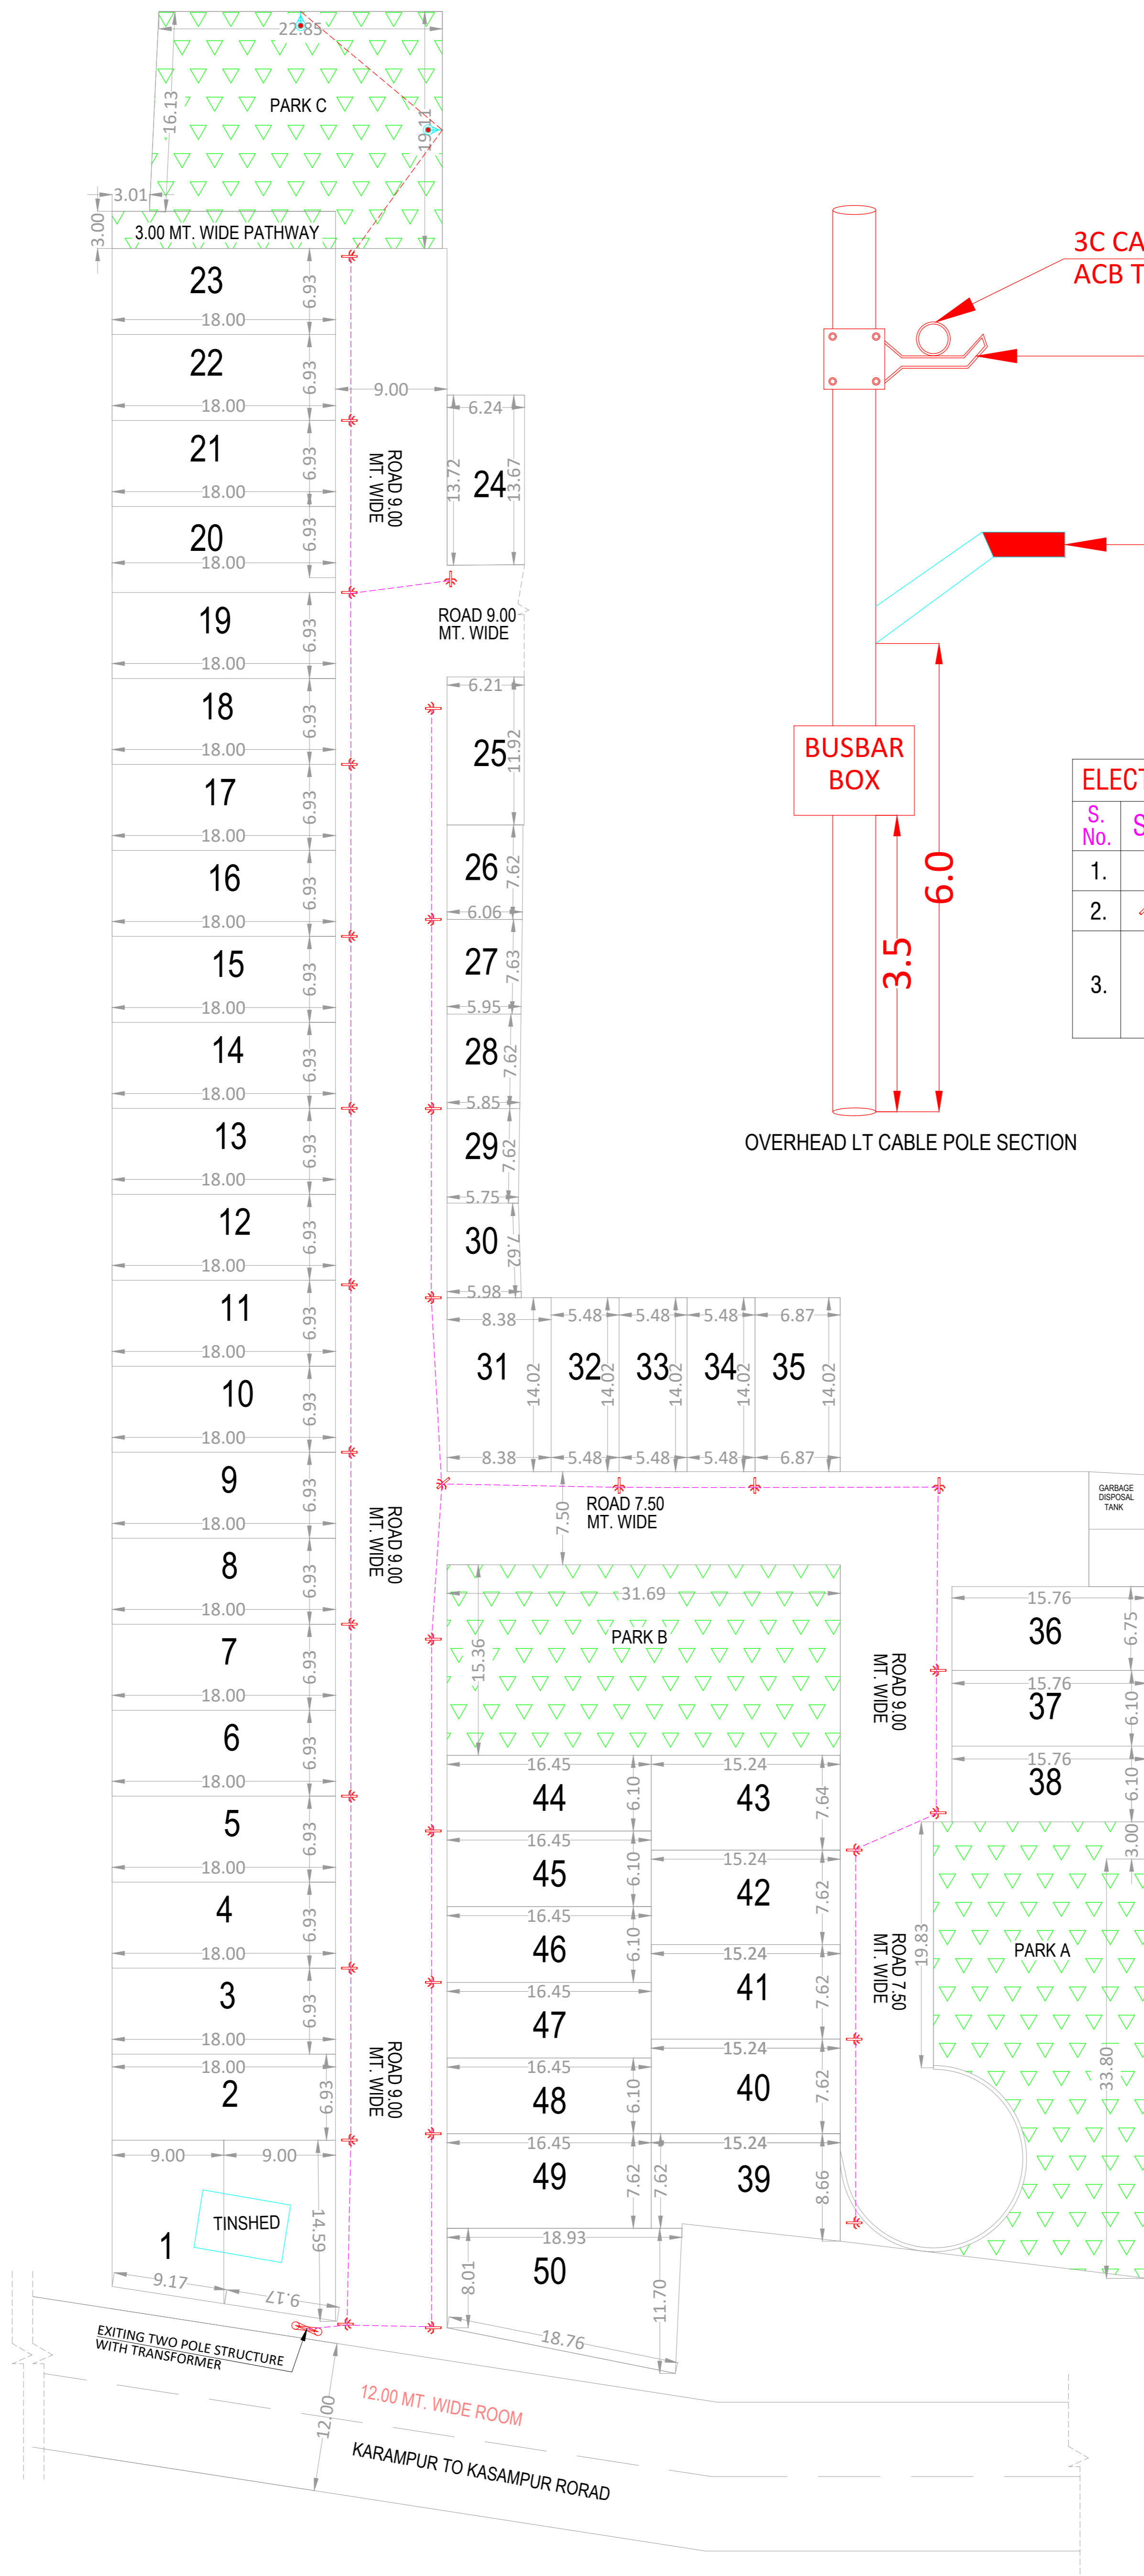


NORTH-

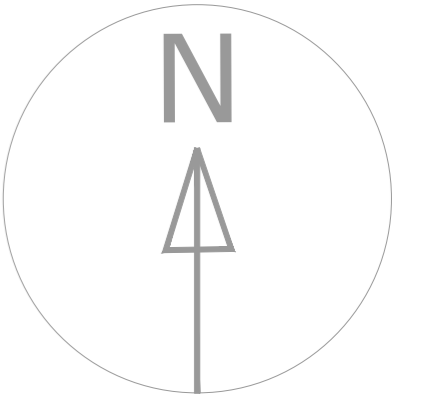

ELECTRICAL LEGEND :-

S. No.	SYMBOL	DESCRIPTION	QTY.
1.		45W LED STREET LIGHT	02
2.		2CX6SQMM LT CABLE	----
3.		OVERHEAD LT LINE POLE 90W LED STREET LIGHT BUSBAR BOX FOR HOUSING METER CONNECTION	32

OVERHEAD LT CABLE POLE SECTION