


DEVELOPMENT WORK PLAN

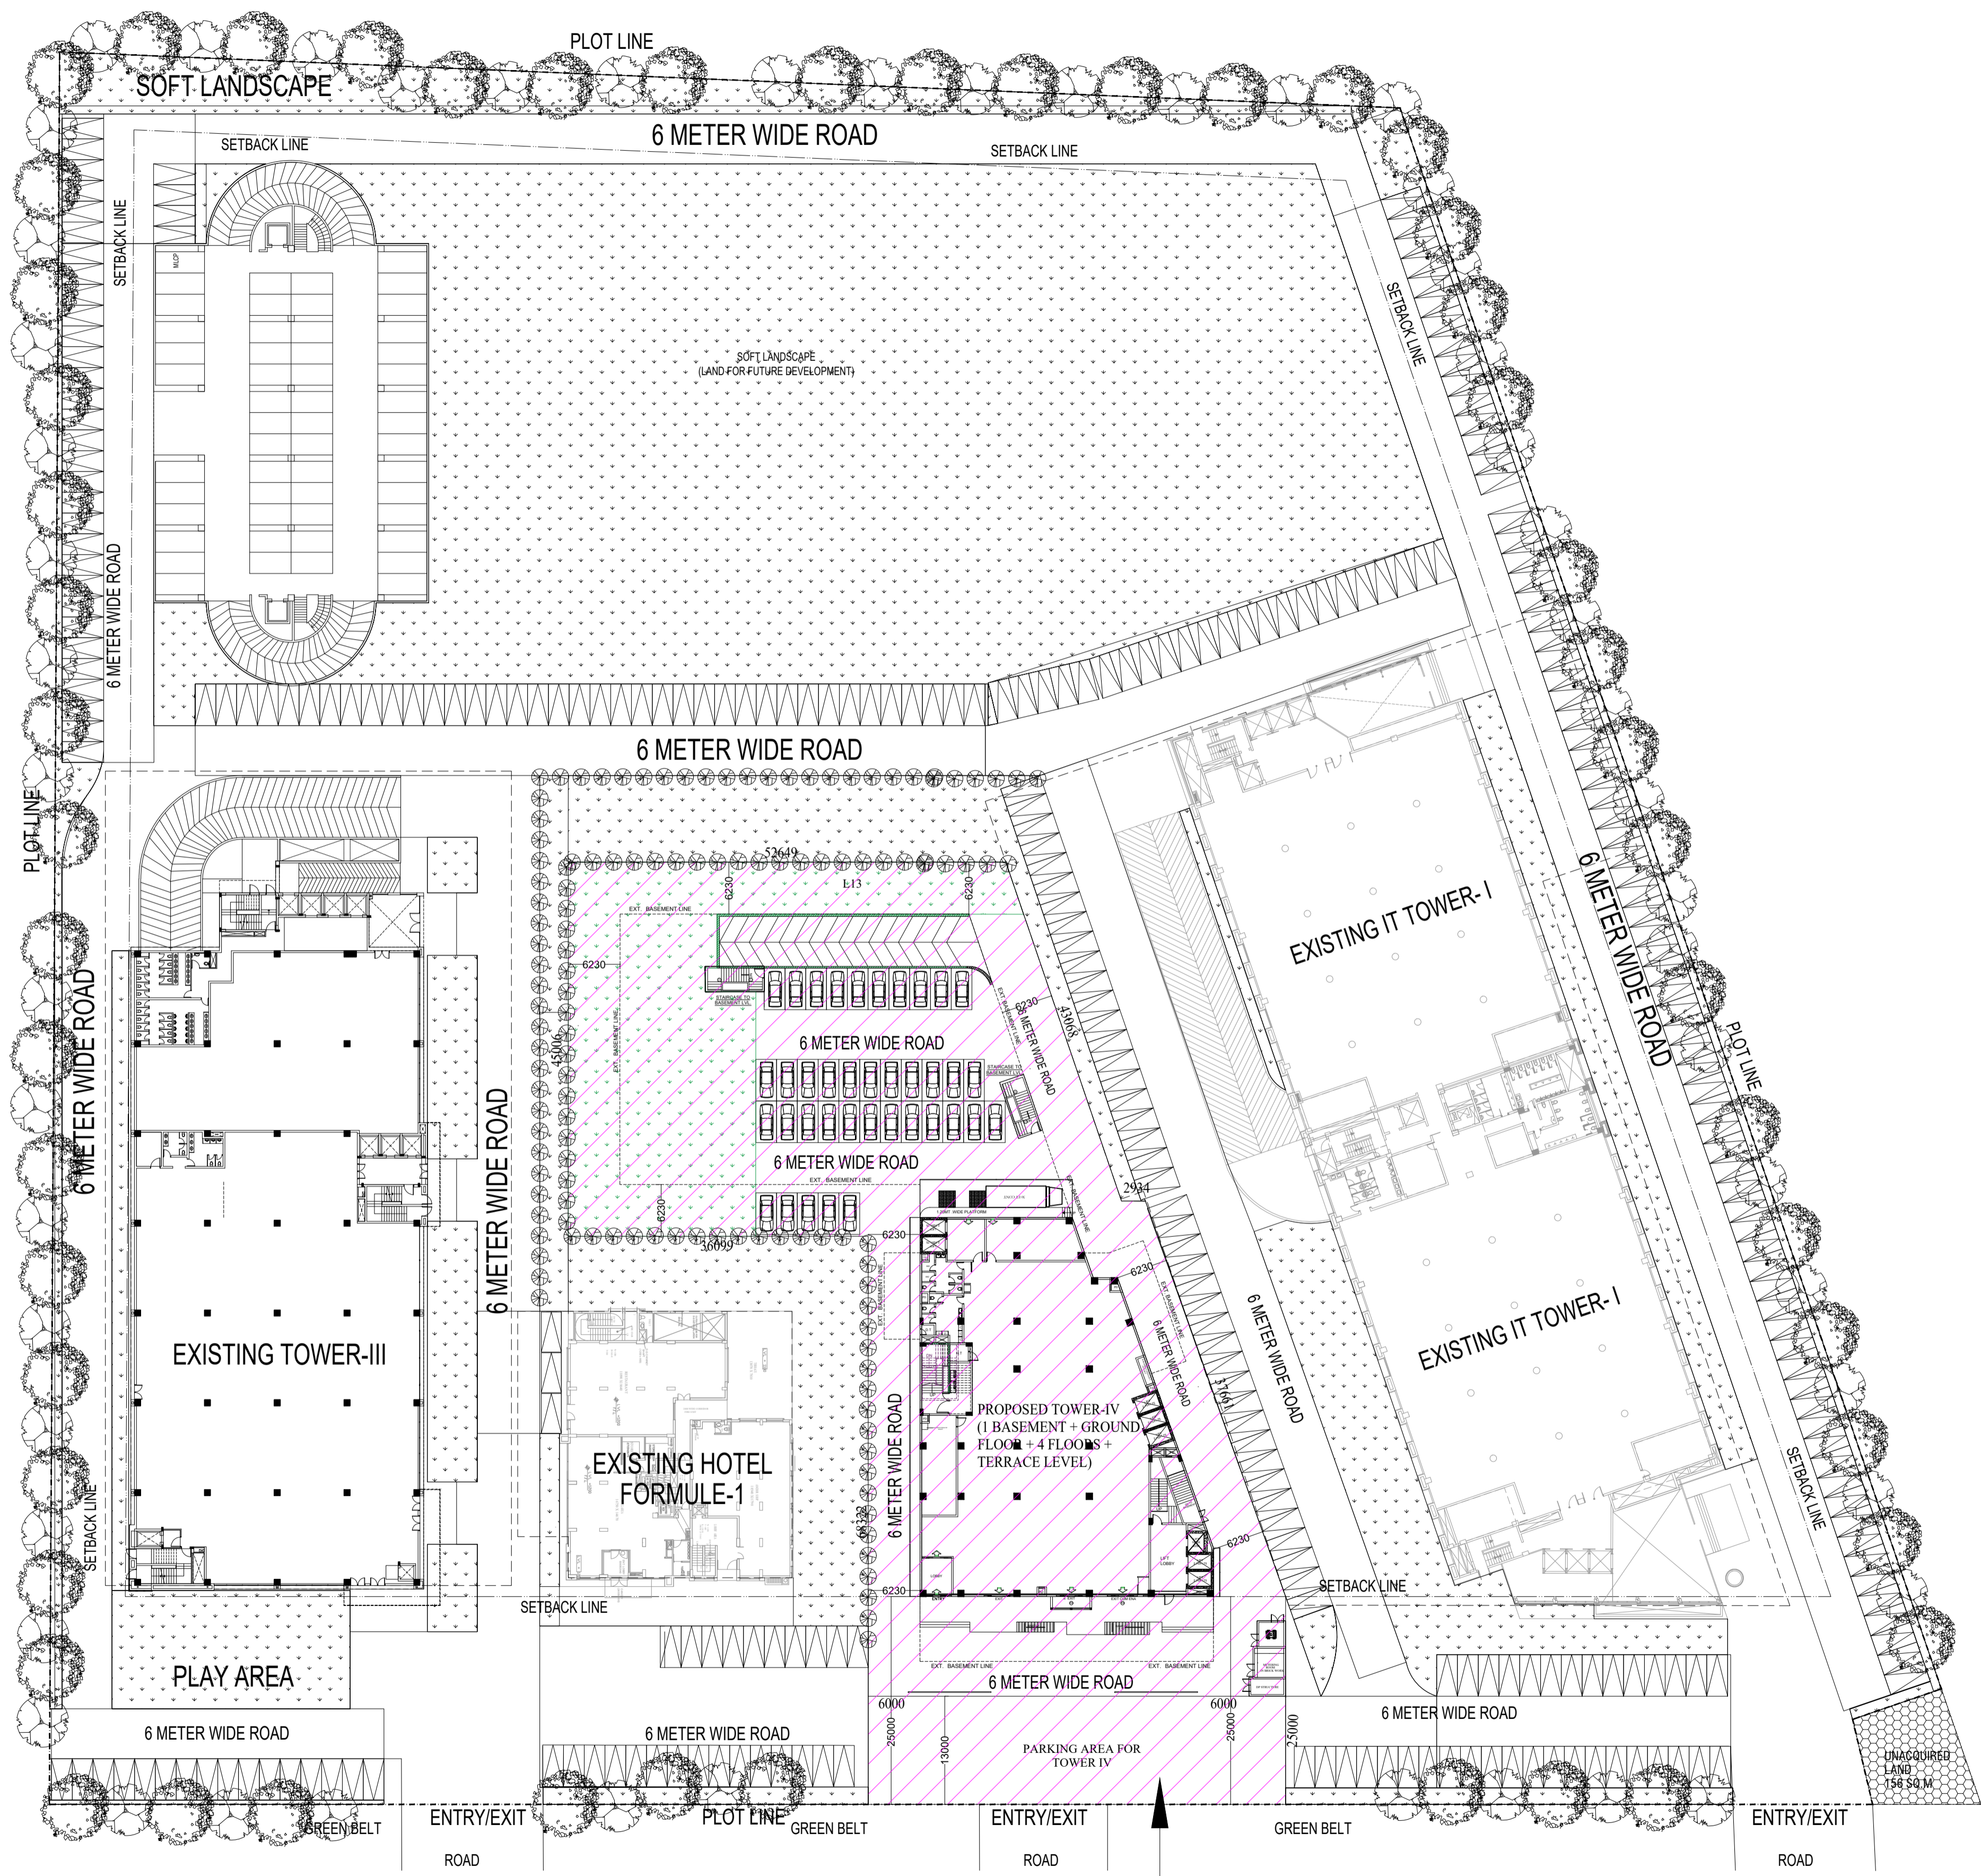

TOWER-4, 5826 SQ.MET LAND
 APPLIED FOR RERA REGISTRATION

OWNERS' SIGN:	ARCHITECT'S SIGN:
PROPOSED BUILDING PLAN, AT WEGMANS INDUSTRIES PVT. LTD., ON PLOT NO.-03, SECTOR K.P.-III, GREATER NOIDA, U.P.	
OWNER: WEGMANS INDUSTRIES Pvt.Ltd.	
SHEET TITLE: DEVELOPMENT WORK PLAN	
DRAWING NO: S-01	
SCALE: NTS	DATE:
ARCHITECTS: DEVESH VERMA ARCHITECTS & INTERIOR DESIGNERS Tel: 9999279959 E-mail: DEVESH7CHD@GMAIL.COM	
<small>© & ® THIS DRAWING IS THE PROPERTY OF THE ARCHITECTS AND IS NOT TO BE COPIED OR REPRODUCED WITHOUT PERMISSION.</small>	