


S.No	TASK /Time	JULY - 2025/SEP- 2025	OCT - 2025/DEC- 2025	JAN- 2026/MAR CH-2026	APRIL- 2026/JUNE 2026	JULY - 2026/SEP- 2026	OCT - 2026/DEC- 2026	JAN- 2027/MAR CH-2027	APRIL- 2027/JUNE 2027	JULY - 2027/SEP- 2027	OCT - 2027/DEC- 2027	JAN- 2028/MAR CH-2028	APRIL- 2028/JUNE 2028	JULY - 2028/SEP- 2028	OCT - 2028/DEC- 2028	JAN- 2029/MAR CH-2029	APRIL- 2029/JUNE 2029	JULY - 2029/SEP- 2029	OCT - 2029/DEC- 2029	JAN- 2030/MAR CH-2030	APRIL- 2030/JUNE 2030				
1	Road Work	[Yellow Bar]																							
2	Footpaths		[Yellow Bar]																						
3	Water Supply							[Yellow Bar]																	
4	Treatment & Disposal System of Sewage and sullage water															[Yellow Bar]									
5	Water Conservation Work																[Yellow Bar]								
6	Fire Protection & Fire Safety Work																[Yellow Bar]								
7	Energy Management Work	[Yellow Bar]																							
8	Other Miscellaneous Work	[Yellow Bar]																							
	<b>Development Work Related to Building/Apartment Construction Activity</b>																								
10	Barricating	[Yellow Bar]																							
11	Excavation	[Yellow Bar]																							
12	P.c.c for Raft & Wall			[Yellow Bar]																					
13	RCC for Raft Foundation			[Yellow Bar]																					
	Column Upto			[Yellow Bar]																					
14	Foundation			[Yellow Bar]																					
15	G.f Slab			[Yellow Bar]																					
16	TYPICAL SLAB & Column			[Yellow Bar]																					
17	Brick Work			[Yellow Bar]																					
18	Plaster					[Yellow Bar]																			
19	Flooring															[Yellow Bar]									
20	Door/Window															[Yellow Bar]									
21	Internal Services															[Yellow Bar]									
22	Grill & Railing												[Yellow Bar]												
23	Electrical Work												[Yellow Bar]												
24	Internal painting												[Yellow Bar]												
25	Fixtures												[Yellow Bar]												
	External												[Yellow Bar]												
26	Finishing/Painting												[Yellow Bar]												
27	Fire Fighting															[Yellow Bar]									
28	Lift & Escalators															[Yellow Bar]									
29	Miscellaneous finishing & other work												[Yellow Bar]												

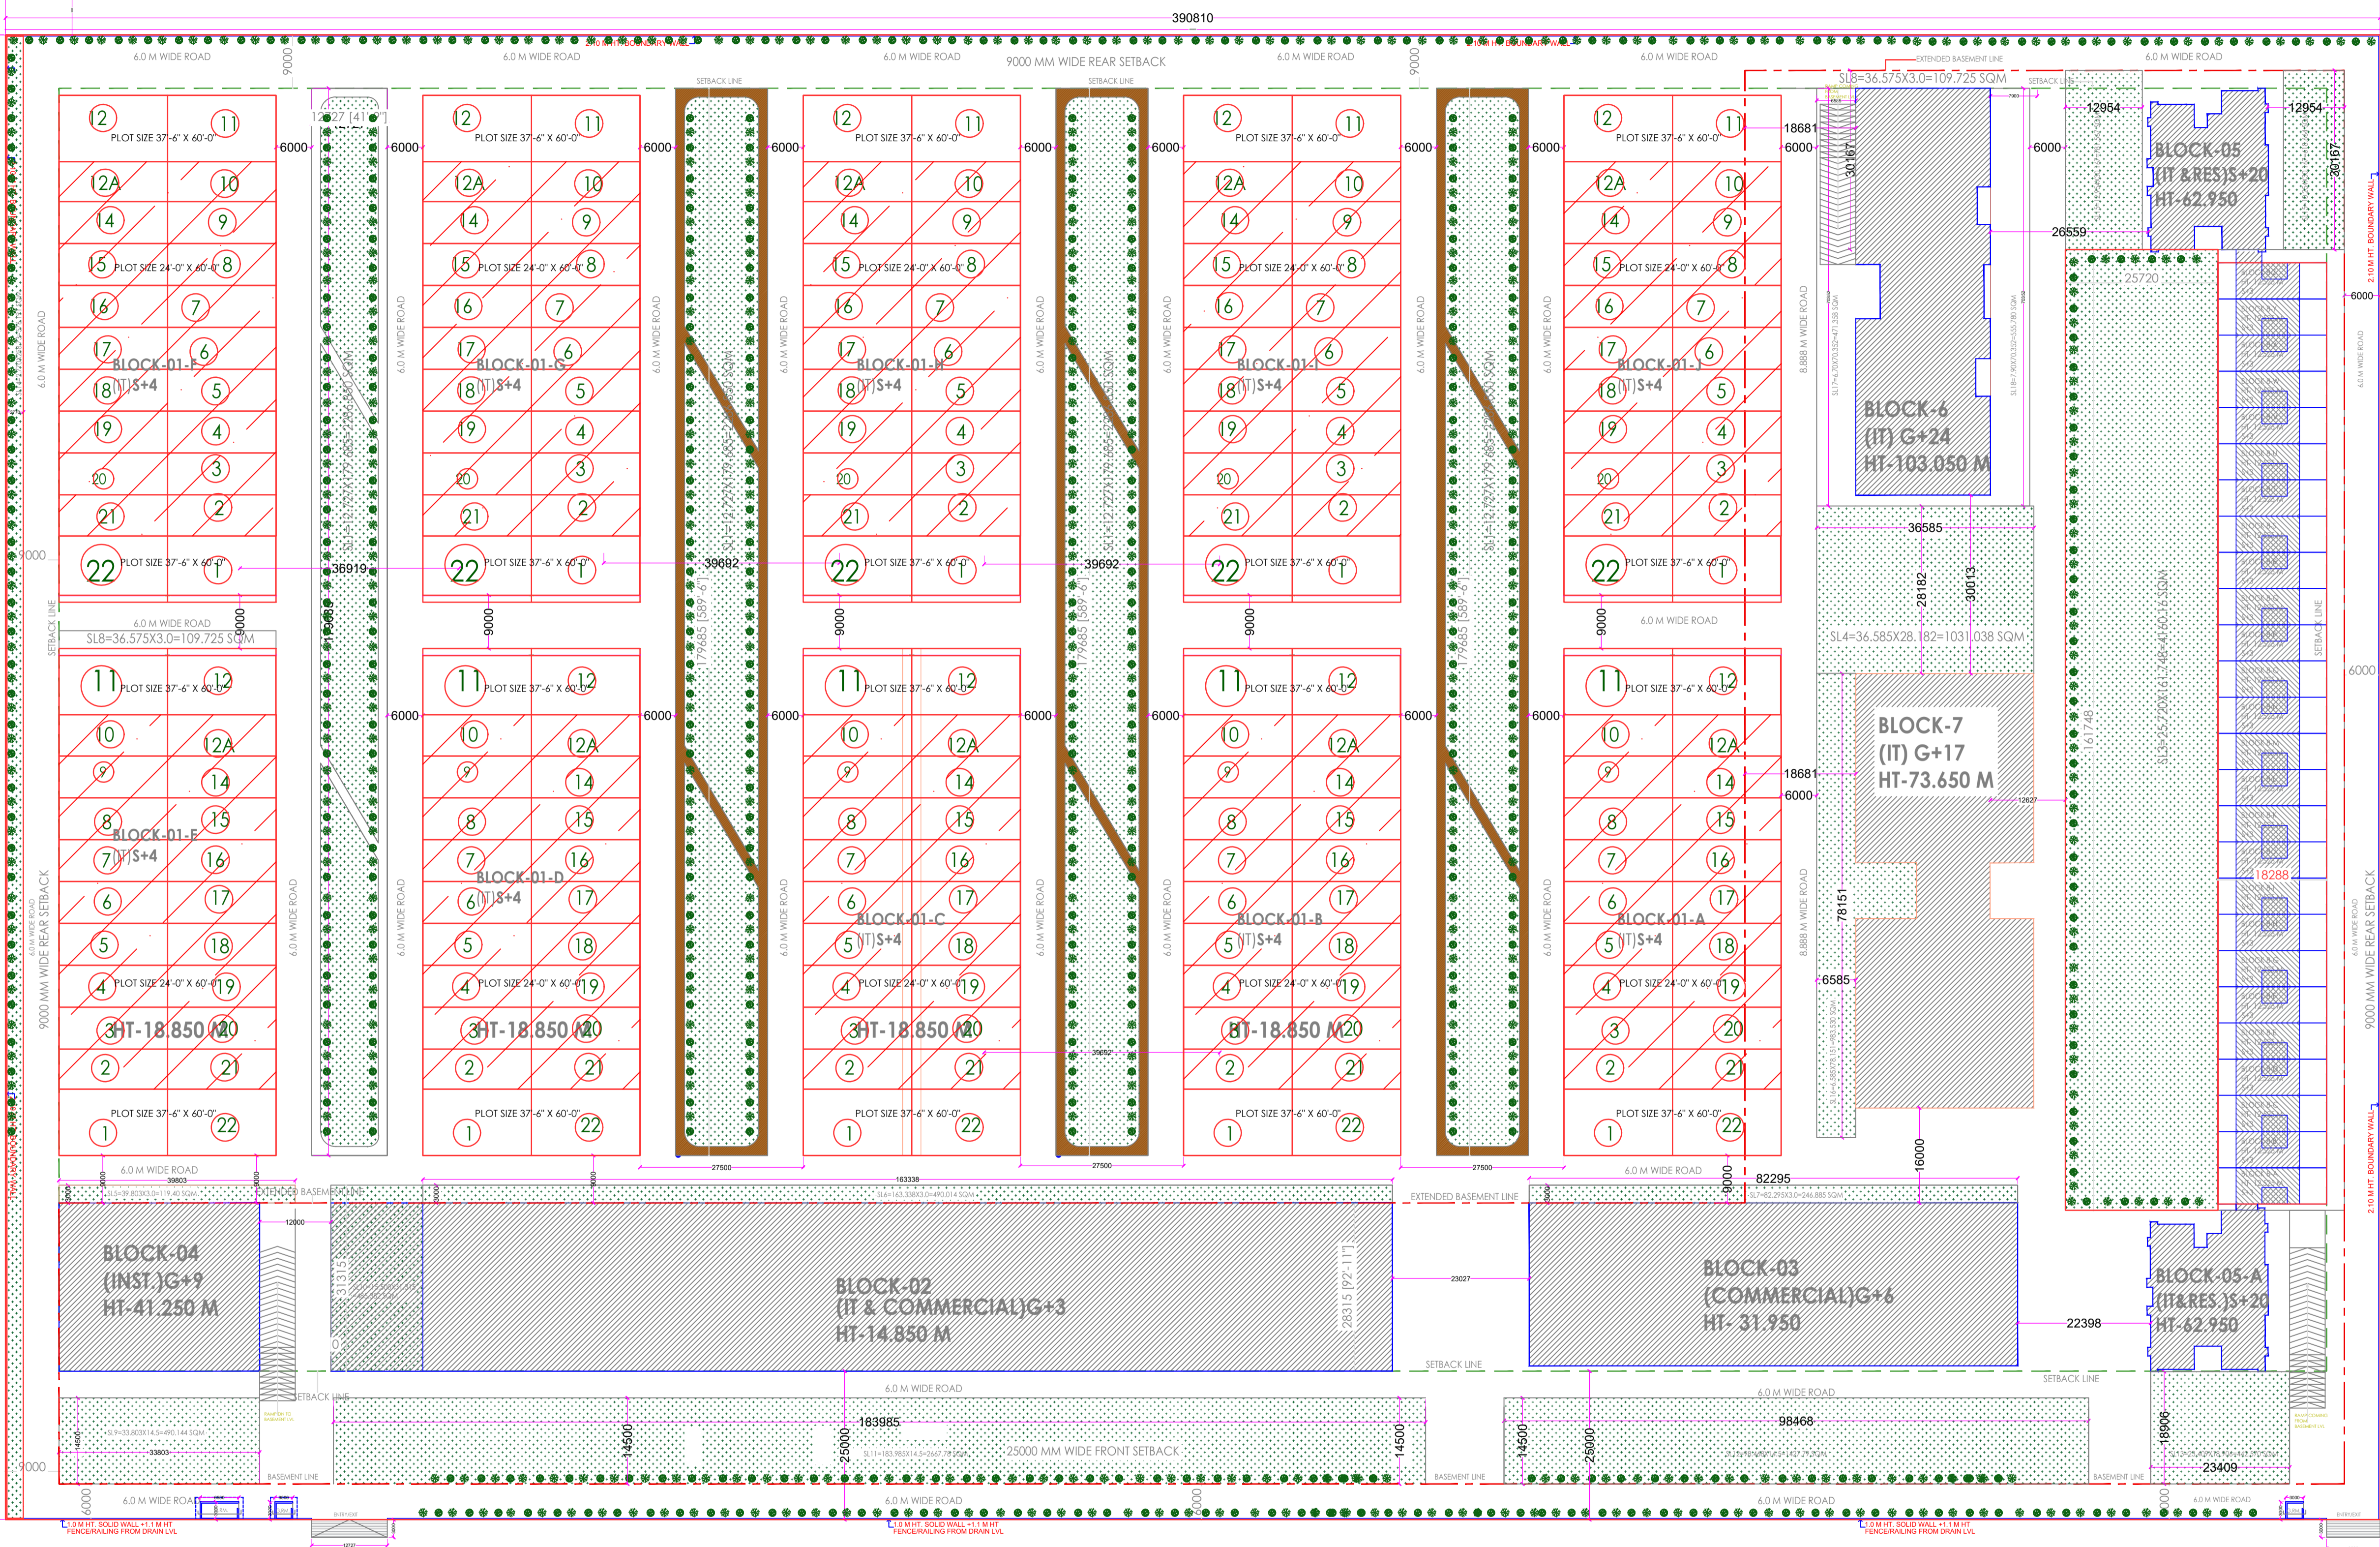

PLOT AREA	101114.3		
PERM FAR	1.875	189589.3	
PERM. GC	40%	40445.71	

TOTAL OPEN AREA			60668.56
REQ SOFT LANDSCAPE 50% OF OPEN AREA			30334.28

SL1	12.727	179.685	5	11434.25
SL2	3.096	85.343	11	2906.441
SL3	25.72	161.748	1	4160.159
SL4	36.585	28.182	1	1031.038
SL5	39.8	3	1	119.4
SL6	163.338	3	1	490.014
SL7	82.295	3	1	246.885
SL8	36.575	3	11	1206.975
SL9	33.803	14.5	1	490.1435
SL10	15.5	31.315	2	970.765
SL11	183.985	14.5	1	2667.783
SL12	98.468	14.5	1	1427.786
SL13	23.409	18.906	1	442.5706
SL14	2.227	258.73	1	576.1917
SL15	12.954	30.167	2	781.5666
SL16	6.585	78.151	1	514.6243
SL17	6.7	70.352	1	471.3584
SL18	7.9	70.352	1	555.7808
TOTAL				30493.74

TOTAL TREES REQ. 1 PER 100 SQM OPEN AREA	606.6856
PROPOSED TREES	610

PARKING DETAIL		
REQUIRED PARKING 1 PER 50 SQM		3791.785
BASEMENT 1 STACK CAR PARKING	35711.73	1983.985
BASEMENT 2 STACK CAR PARKING	35711.73	1190.391
STILT PARKING	1560.667	10 15606.67 520.2223
SURFACE CAR PARKING		
SP1	6.096	85.343 20 10405.02 520.2509
TOTAL NO OF PROPOSED CARS		4214.849

DRAWING TITLE  
LANDSCAPE PLAN

SHEET NO  
SHEET 01

PROPOSED BUILDING PLAN FOR  
M/S POOJA INFOTECH PVT. LTD.  
PLOT NO.-19, SECTOR - KP-V, GREATER NOIDA  
GAUTAM BUDDHA NAGAR, UTTAR PRADESH

OWNER'S/AUTHORISED SIGN:-

ARCHITECT'S SIGN:-