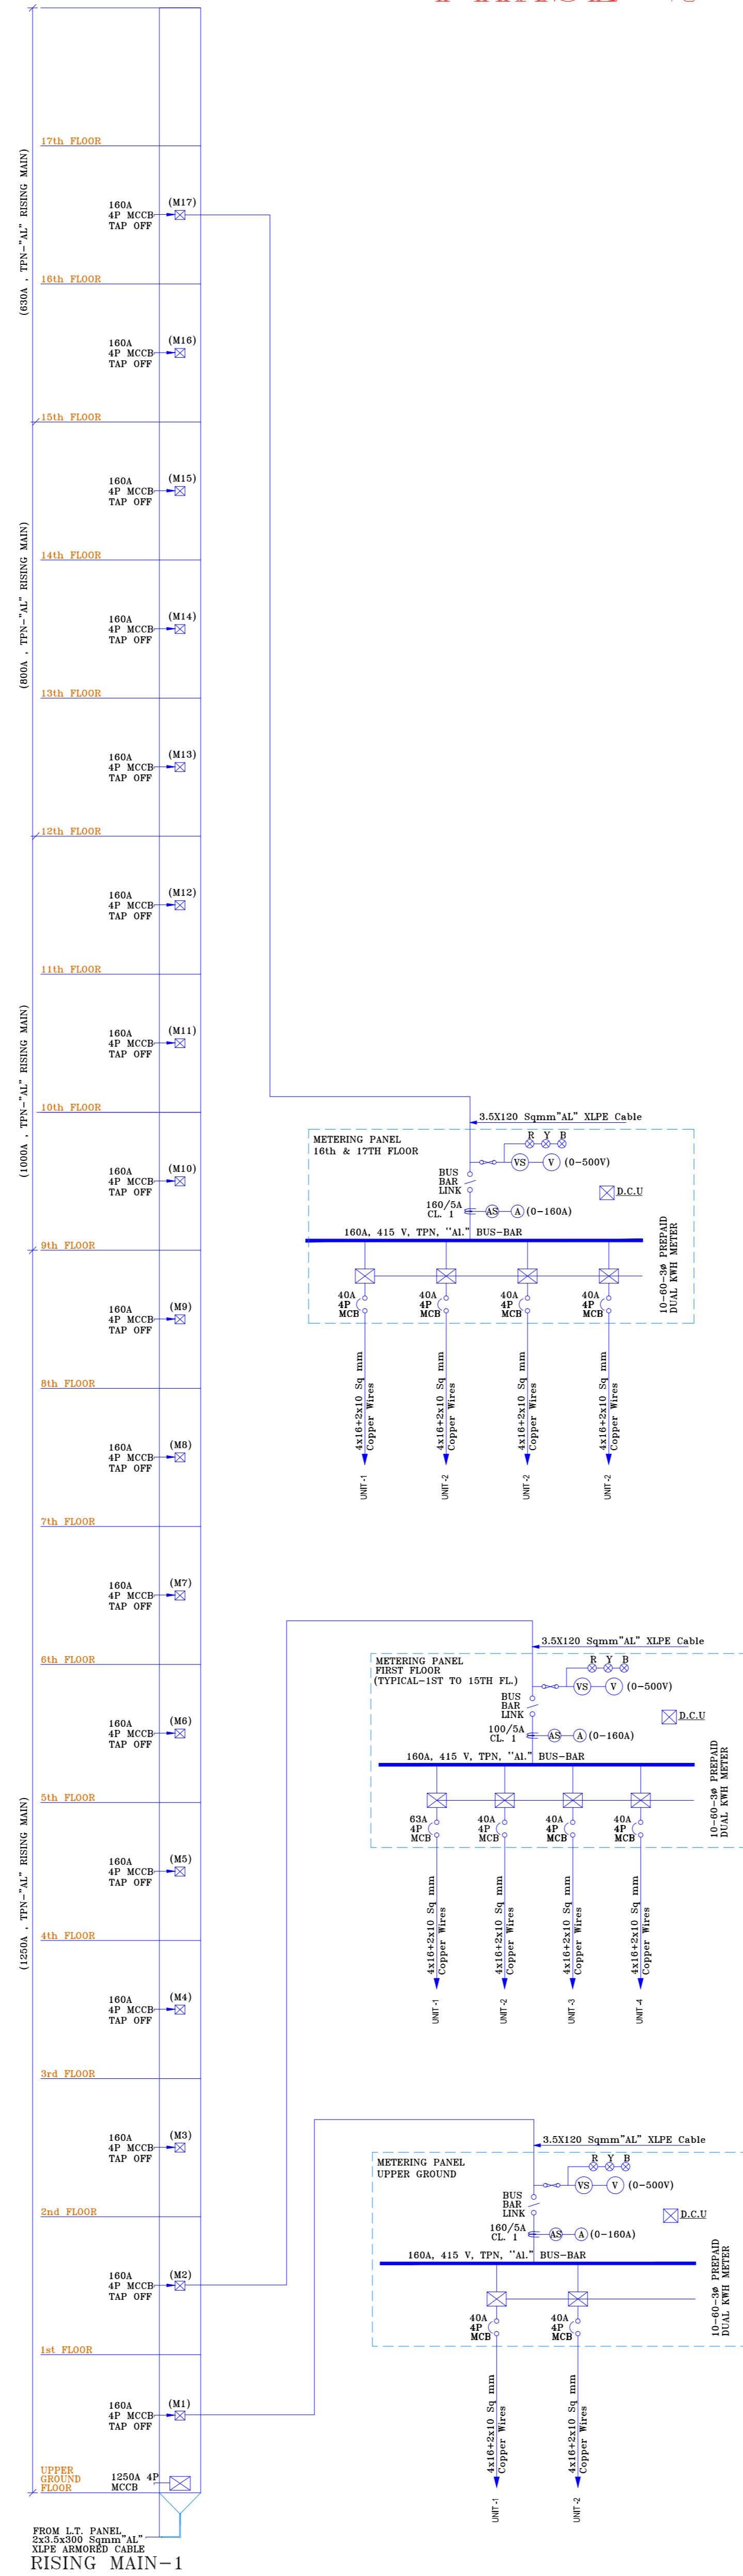
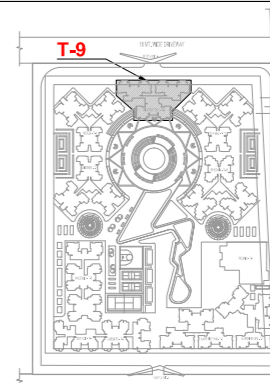

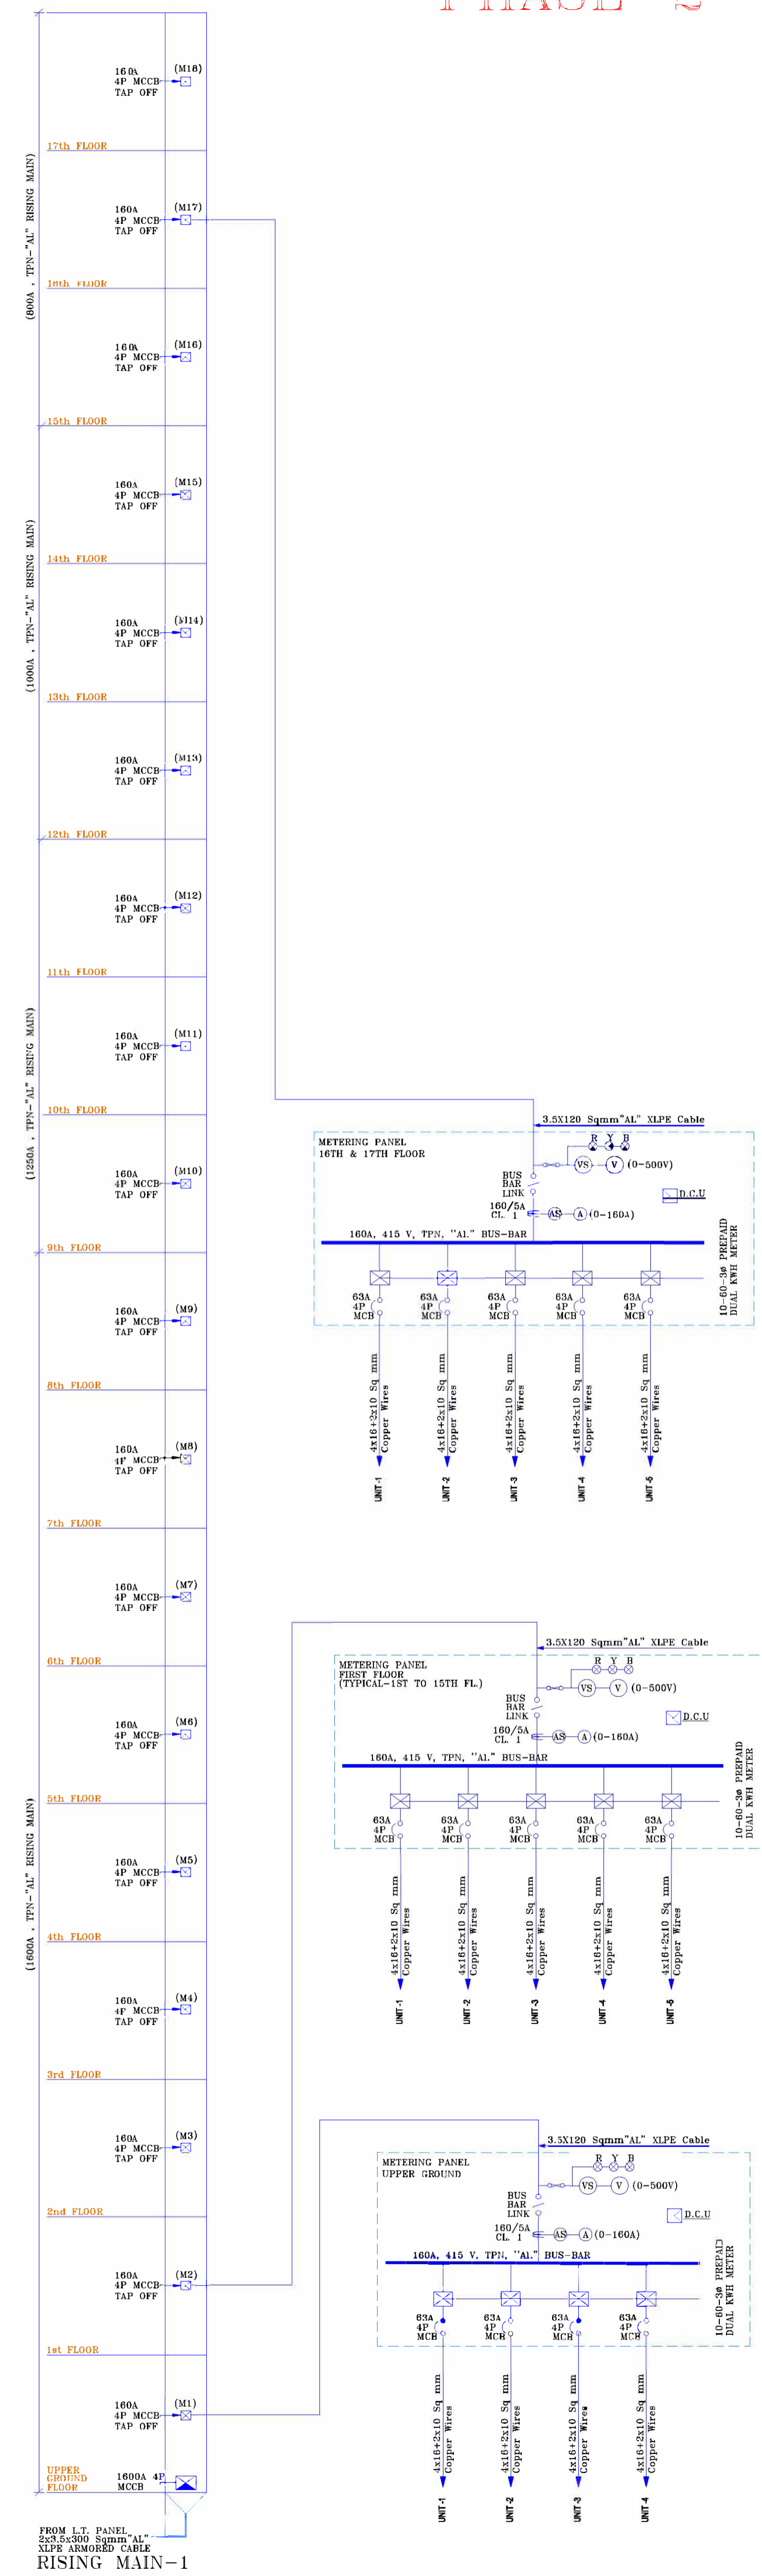


# TOWER-2 PHASE-2



DRAWING FOR :-		
FOR TENDER PURPOSE	<input type="checkbox"/>	
FOR APPROVAL ONLY	<input type="checkbox"/>	
FOR ADVANCE COPY	<input type="checkbox"/>	
GOOD FOR CONSTRUCTION	<input checked="" type="checkbox"/>	
KEYPLAN		
		
CLIENT <b>M/S OASIS REALTECH PVT LTD</b>		
PROJECT		
<b>PROPOSED GROUP HOUSING FOR M/S OASIS REALTECH PVT LTD GH-01-TS-01/B, SECTOR-22D, YEIDA, GB NAGAR (U.P.)</b>		
DATE MAY/20	PROJECT INCHARGE BALAJI SINGH	CHECKED BY D.P.A.
SCALE N.T.S	DEALT BY RINKU	APPROVED BY D.P.A
DRAWING TITLE		
<b>TOWER-2 (PHASE-2) SCHEMATIC DIAGRAM FOR RISING MAIN</b>		
ELECTRICAL CONSULTANT :-		
<b>D.P. ARORA &amp; ASSOCIATES</b> GH-2/98-B, ANKUR APARTMENT PACHHIM VIHAR-NEW DELHI-63 Ph:011-45877887 Mob: No.9312221486 E-mail: dpa.etc@gmail.com		
ARCHITECTS		
 <b>Confluence</b>		
<small>R-421, NFC Ph-91-11-26922684, cca@confluence.com Member of IQRB H-245, INDIA Ph-91-11-65557169 www.confluence.com ISO - 9001:2000 architecture urban design hospitality</small>		
DRAWING NO. OGSIT-2EL-501	REVISION R0	
This drawing is available on <a href="http://www.files.inconfluence.com">www.files.inconfluence.com</a> .		

# TOWER-1&6 PHASE-2



**DRAWING FOR :-**

FOR TENDER PURPOSE   
 FOR APPROVAL ONLY   
 FOR ADVANCE COPY   
 GOOD FOR CONSTRUCTION

**KEYPLAN**

**CLIENT**  
M/S OASIS REALTECH PVT LTD

**PROJECT**  
PROPOSED GROUP HOUSING FOR  
M/S OASIS REALTECH PVT LTD  
GH-01-TS-01/B, SECTOR-22D, YEIDA,  
GB NAGAR (U.P.)

DATE	PROJECT INCHARGE	CHECKED BY
04/08/2024	BAHAJ ENGH	D.P.A
SCALE	SCALE BY	APPROVED BY
N.T.S	BNAG	D.P.A

**DRAWING TITLE**  
TOWER-1 & 6 (PHASE-2)  
SCHEMATIC DIAGRAM FOR  
RISING MAIN

**ELECTRICAL CONSULTANT :-**  
D.P. ARORA & ASSOCIATES  
GH-298-B, ANKUR APARTMENT  
PASCHIM VIHAR-NEW DELHI-83  
Ph: 011-45677687 Mob: No. 9312221486  
E-mail: dpa.ec@gmail.com

**ARCHITECTS**  
  
Confluence

B-421, NFC Ph-011-2982694 011-2982694 Member of IECI  
N.D.85,INDIA Ph-011-40964788 www.international.com ISO-9001:2000  
architecture urban design hospitality

DRAWING NO.	REVISION
OGST-06L-501	RO

This drawing is available on [www.files.inconfluence.com](http://www.files.inconfluence.com).