




BAREILLY DEVELOPMENT AUTHORITY, BAREILLY

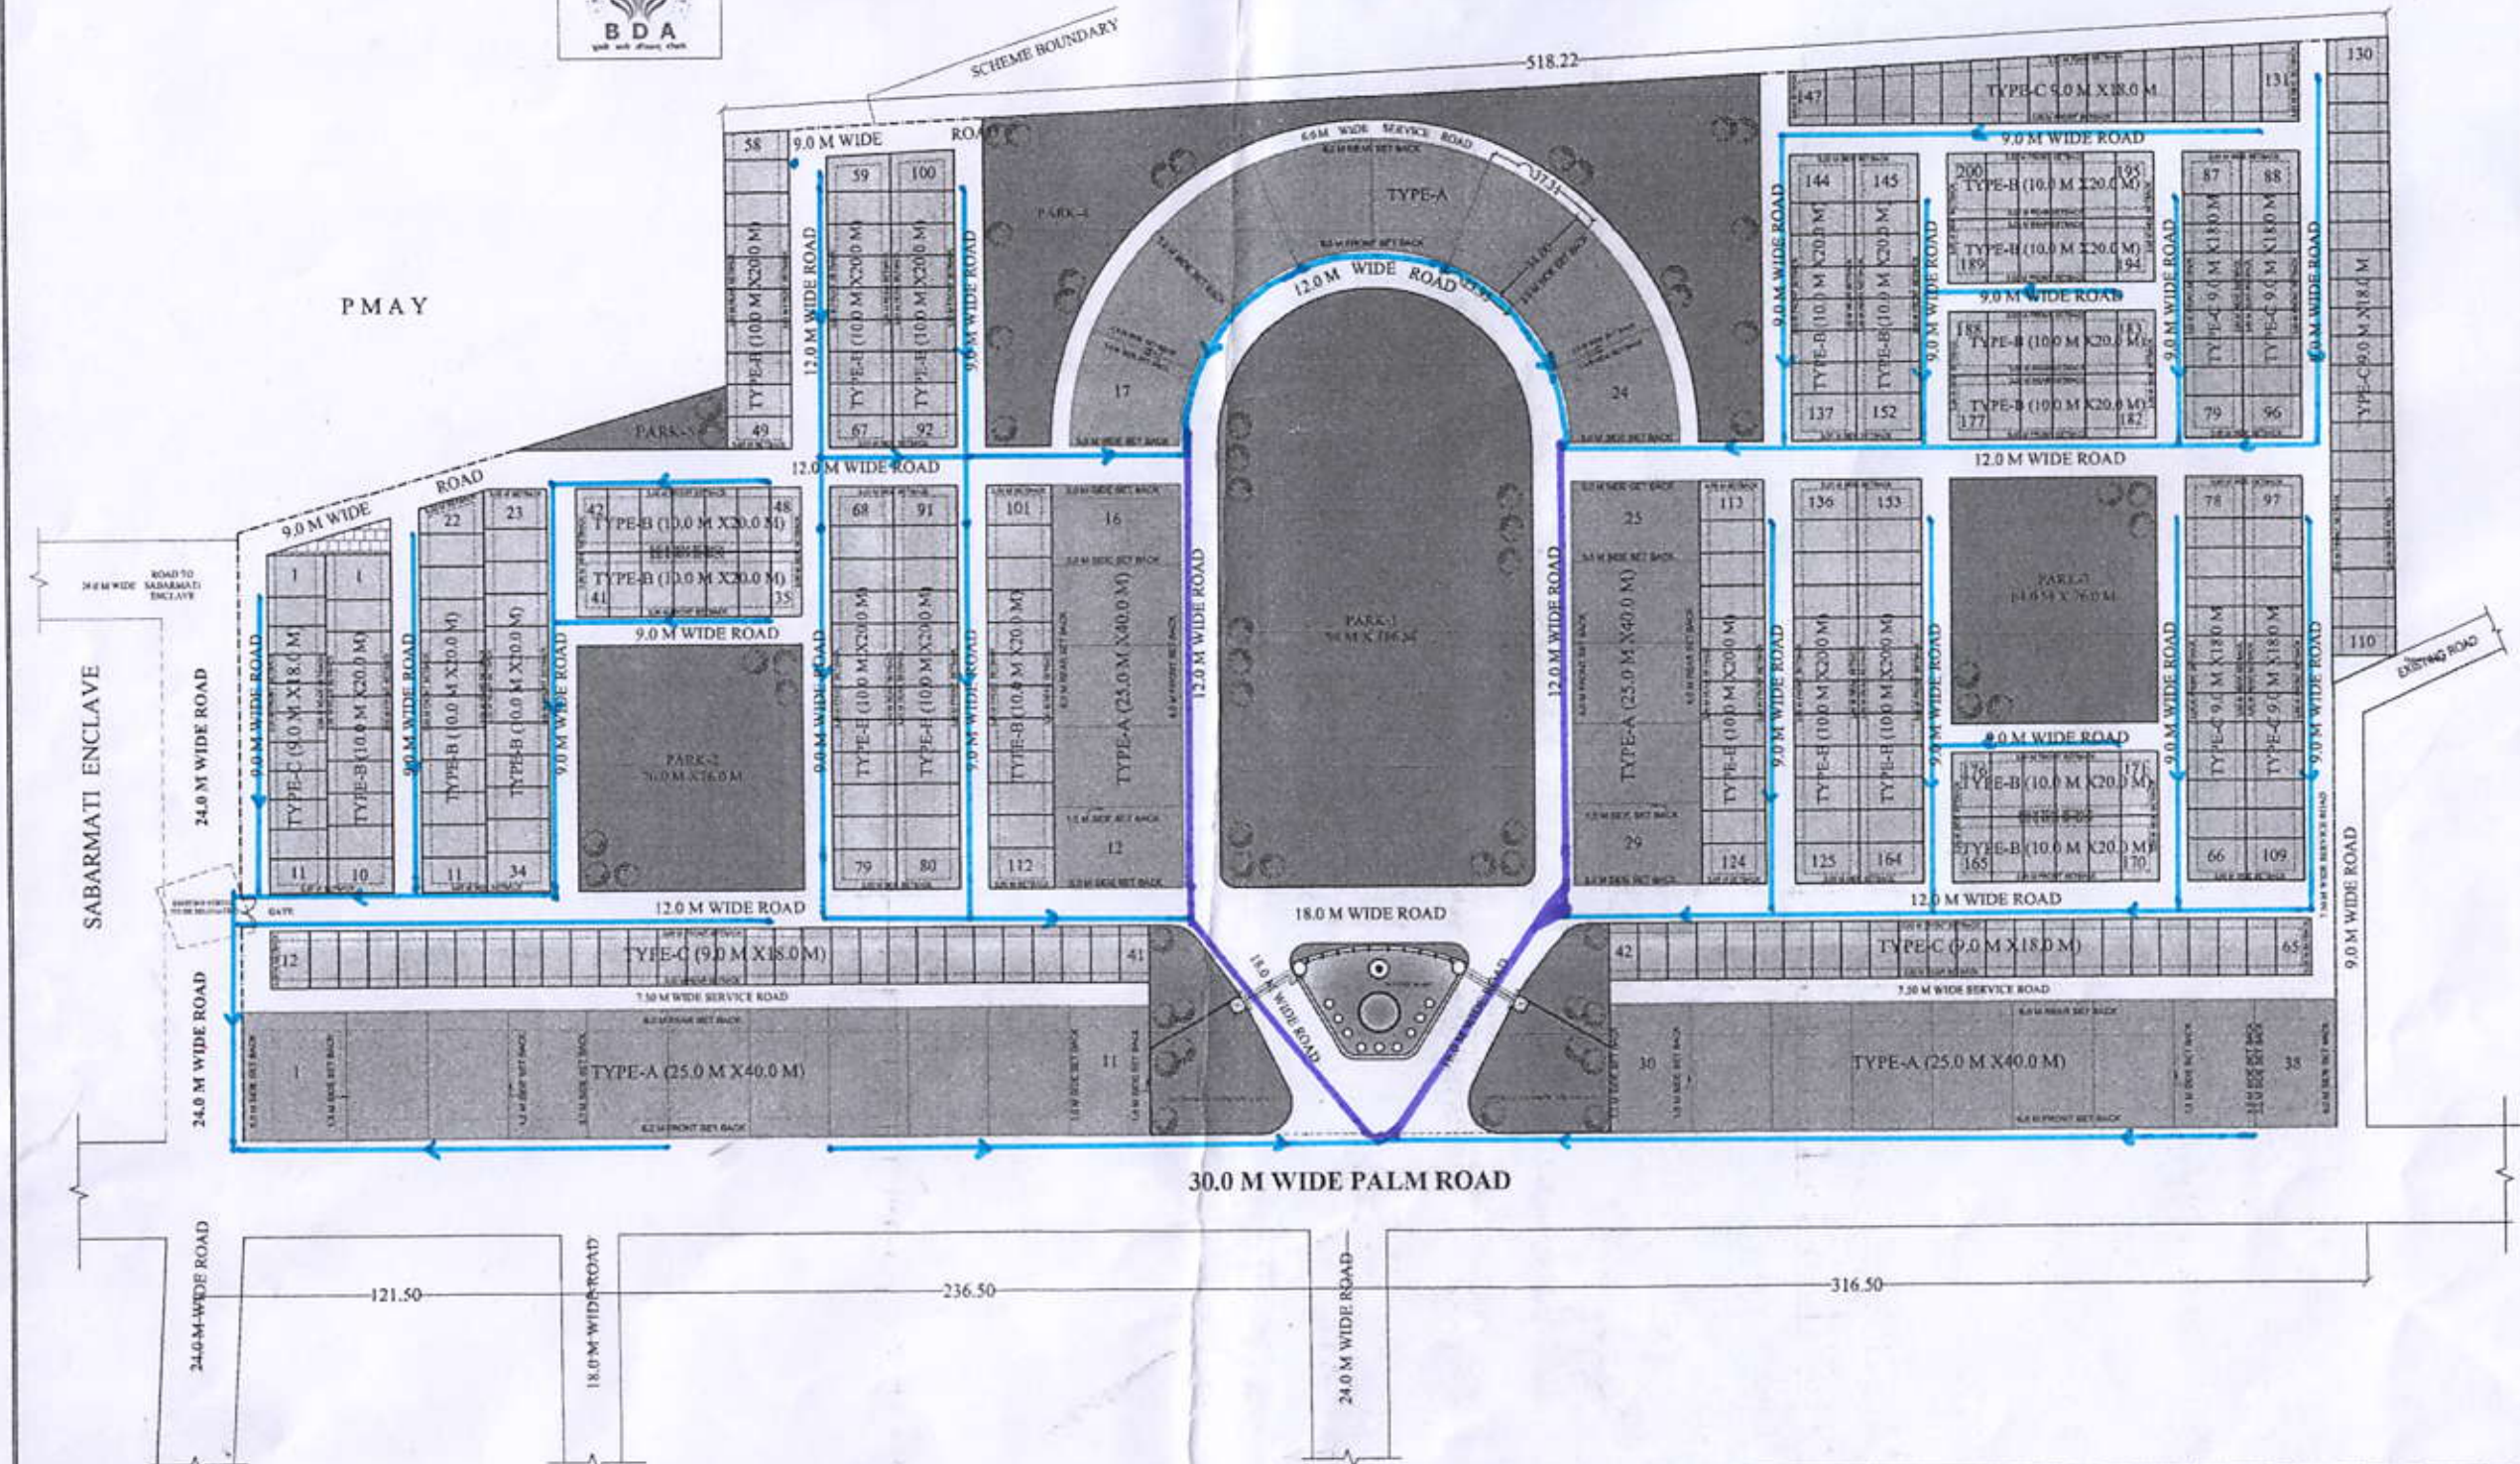

PROPOSED LAYOUT PLAN OF BRAHMPUTRA ENCLAVE, SECTOR-1 RAMGANGA NAGAR YOJNA, BAREILLY.	AREA STATEMENT:		PROPERTY DETAILS:			SCALE 1:1000	DATED 16-08-2021	NORTH 	AR. SUMIT AGRAWAL	
	AREA OF SCHEME 105625.23 Sqm. AREA UNDER PLOTS 54192.77 Sqm. AREA UNDER PARK (18.72%) 38155.63 Sqm. ENTRANCE LANDSCAPE AREA -1 2129.97 Sqm. ENTRANCE LANDSCAPE AREA -2 2129.97 Sqm. WATER BODY 1495.48 Sqm. TRANSFORMER 86.32 Sqm.	203815.37 Sqm. 105625.23 Sqm. 54192.77 Sqm. 38155.63 Sqm. 2129.97 Sqm. 2129.97 Sqm. 1495.48 Sqm. 86.32 Sqm.	TYPE	AREA (SQMT.)	PLOT SIZE	NOS.	D.M.	J.E. (PLAN.)	J.E. (CONS.)	A.E.
	A B C	1000.00 200.00 162.00	25.00 Mt.x40.00 Mt. 10.00 Mt.x20.00 Mt. 9.00 Mt.x18.00 Mt.	38 Nos 200 Nos 147 Nos	S.E./C.T.P.	SEC.	V.C.			

Waste Disposal
Indra

- 1- Proposed Sewer line 212d
- 2- Proposed Sewer line 350d

[Handwritten signatures and initials]