


PRODUCED BY AN AUTODESK EDUCATIONAL PRODUCT

PRODUCED BY AN AUTODESK EDUCATIONAL PRODUCT

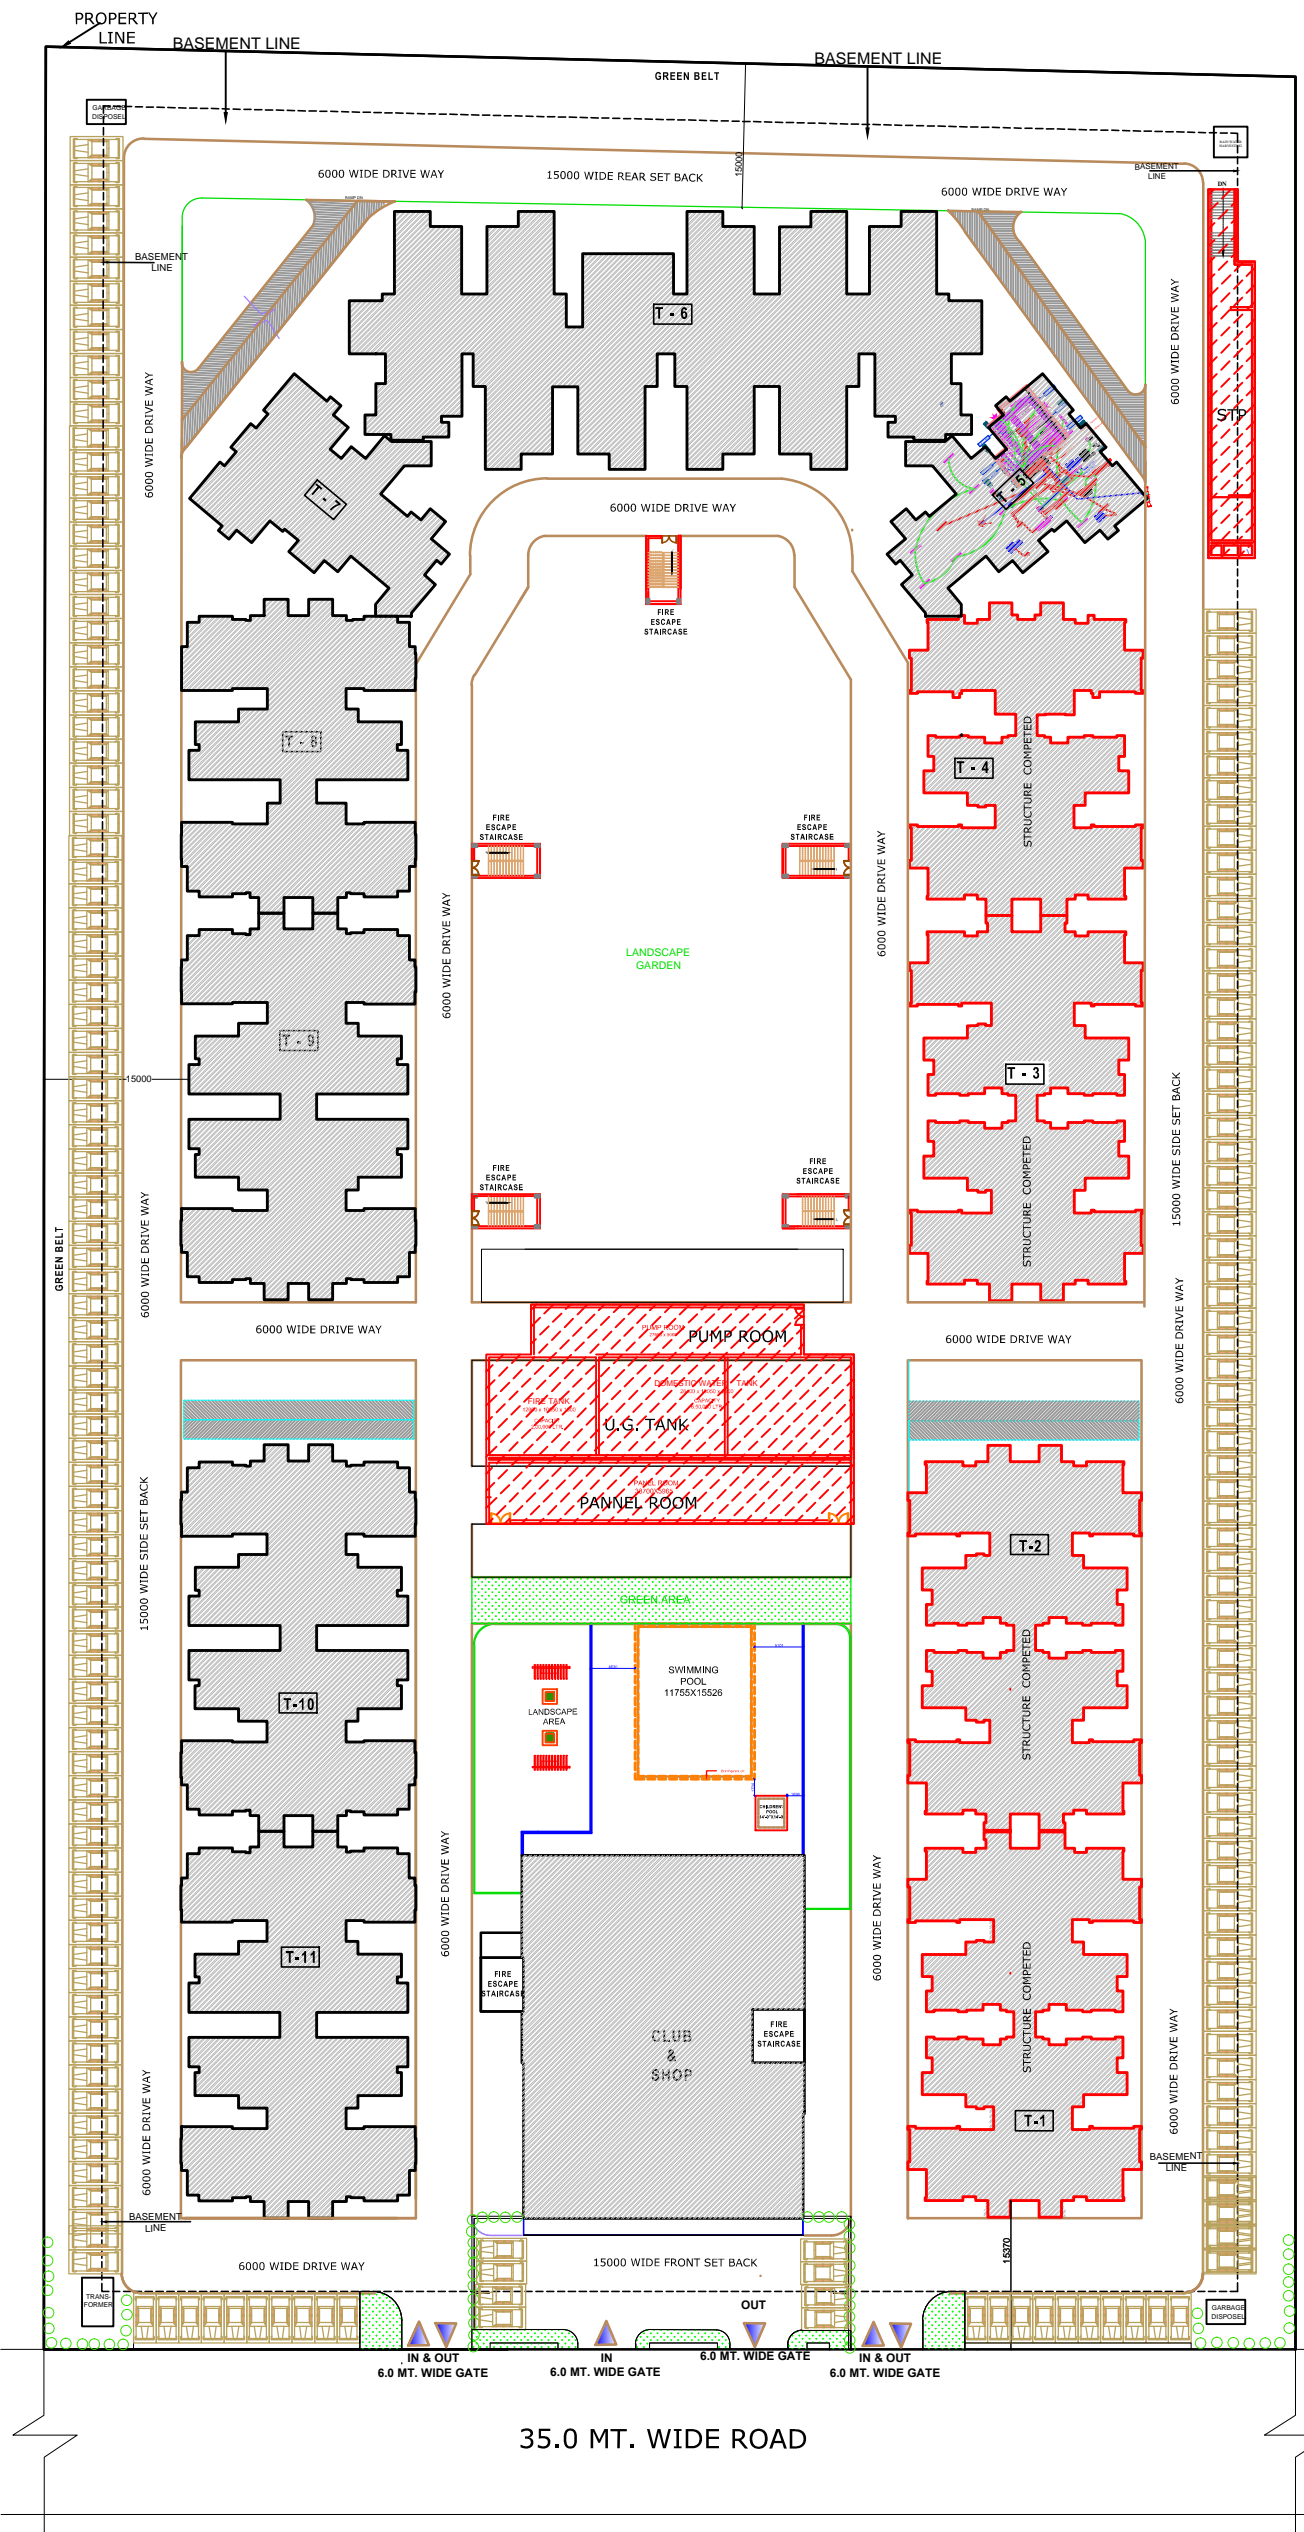







PROJECT:- PROPOSED GROUP HOUSING-02, AT INTEGRATED TOWNSHIP (BBD GREEN CITY) FOR VIRAJ CONSTRUCTIONS PVT LTD. AT VILLAGE SEMRA ON KHASRA NUMBERS 180, 181, 182, 183., LUCKNOW	DRAWING TITLE:- APARTMENT	NORTH POINT 	NO. OF PRINT DATE ISSUED TO REMARKS	This drawing is a "copyright" contents of this drawing or part thereof may not be used or reproduced without the permission of the architect.	DATE 20230118	PROJECT INCH. P.R	CHECKED BY APPROVED BY	ARCHITECTS :- DESIGN CELL VIRAJ CONSTRUCTIONS PVT LTD.	MEP CONSULTANT DESIGN CENTRE CONSULTING ENGINEERS OFFICE NO. 44 TO 47, 4TH FLOOR ANSAL PLAZA, OPPOSITE DAKSHIN CHOWK WASHALI, GHAZIABAD, UP-201010 PHONE: 0120-4333451, 4333452 E-MAIL : dcoo_per@yahoo.com E-MAIL : thakurpk1907@yahoo.com
	LAYOUT PLAN EXTERNAL ELECTRICAL SYSTEM		NO. OF PRINT DATE ISSUED TO REMARKS		SCALE N.T.S. (A0)	DEALT BY PARDEEP			