


THIS DRAWING IS THE PROPERTY OF GENRE OF DESIGN (NEW DELHI) AND NOT TO BE COPIED OR USED WITHOUT THEIR WRITTEN PERMISSION.

KEY PLAN

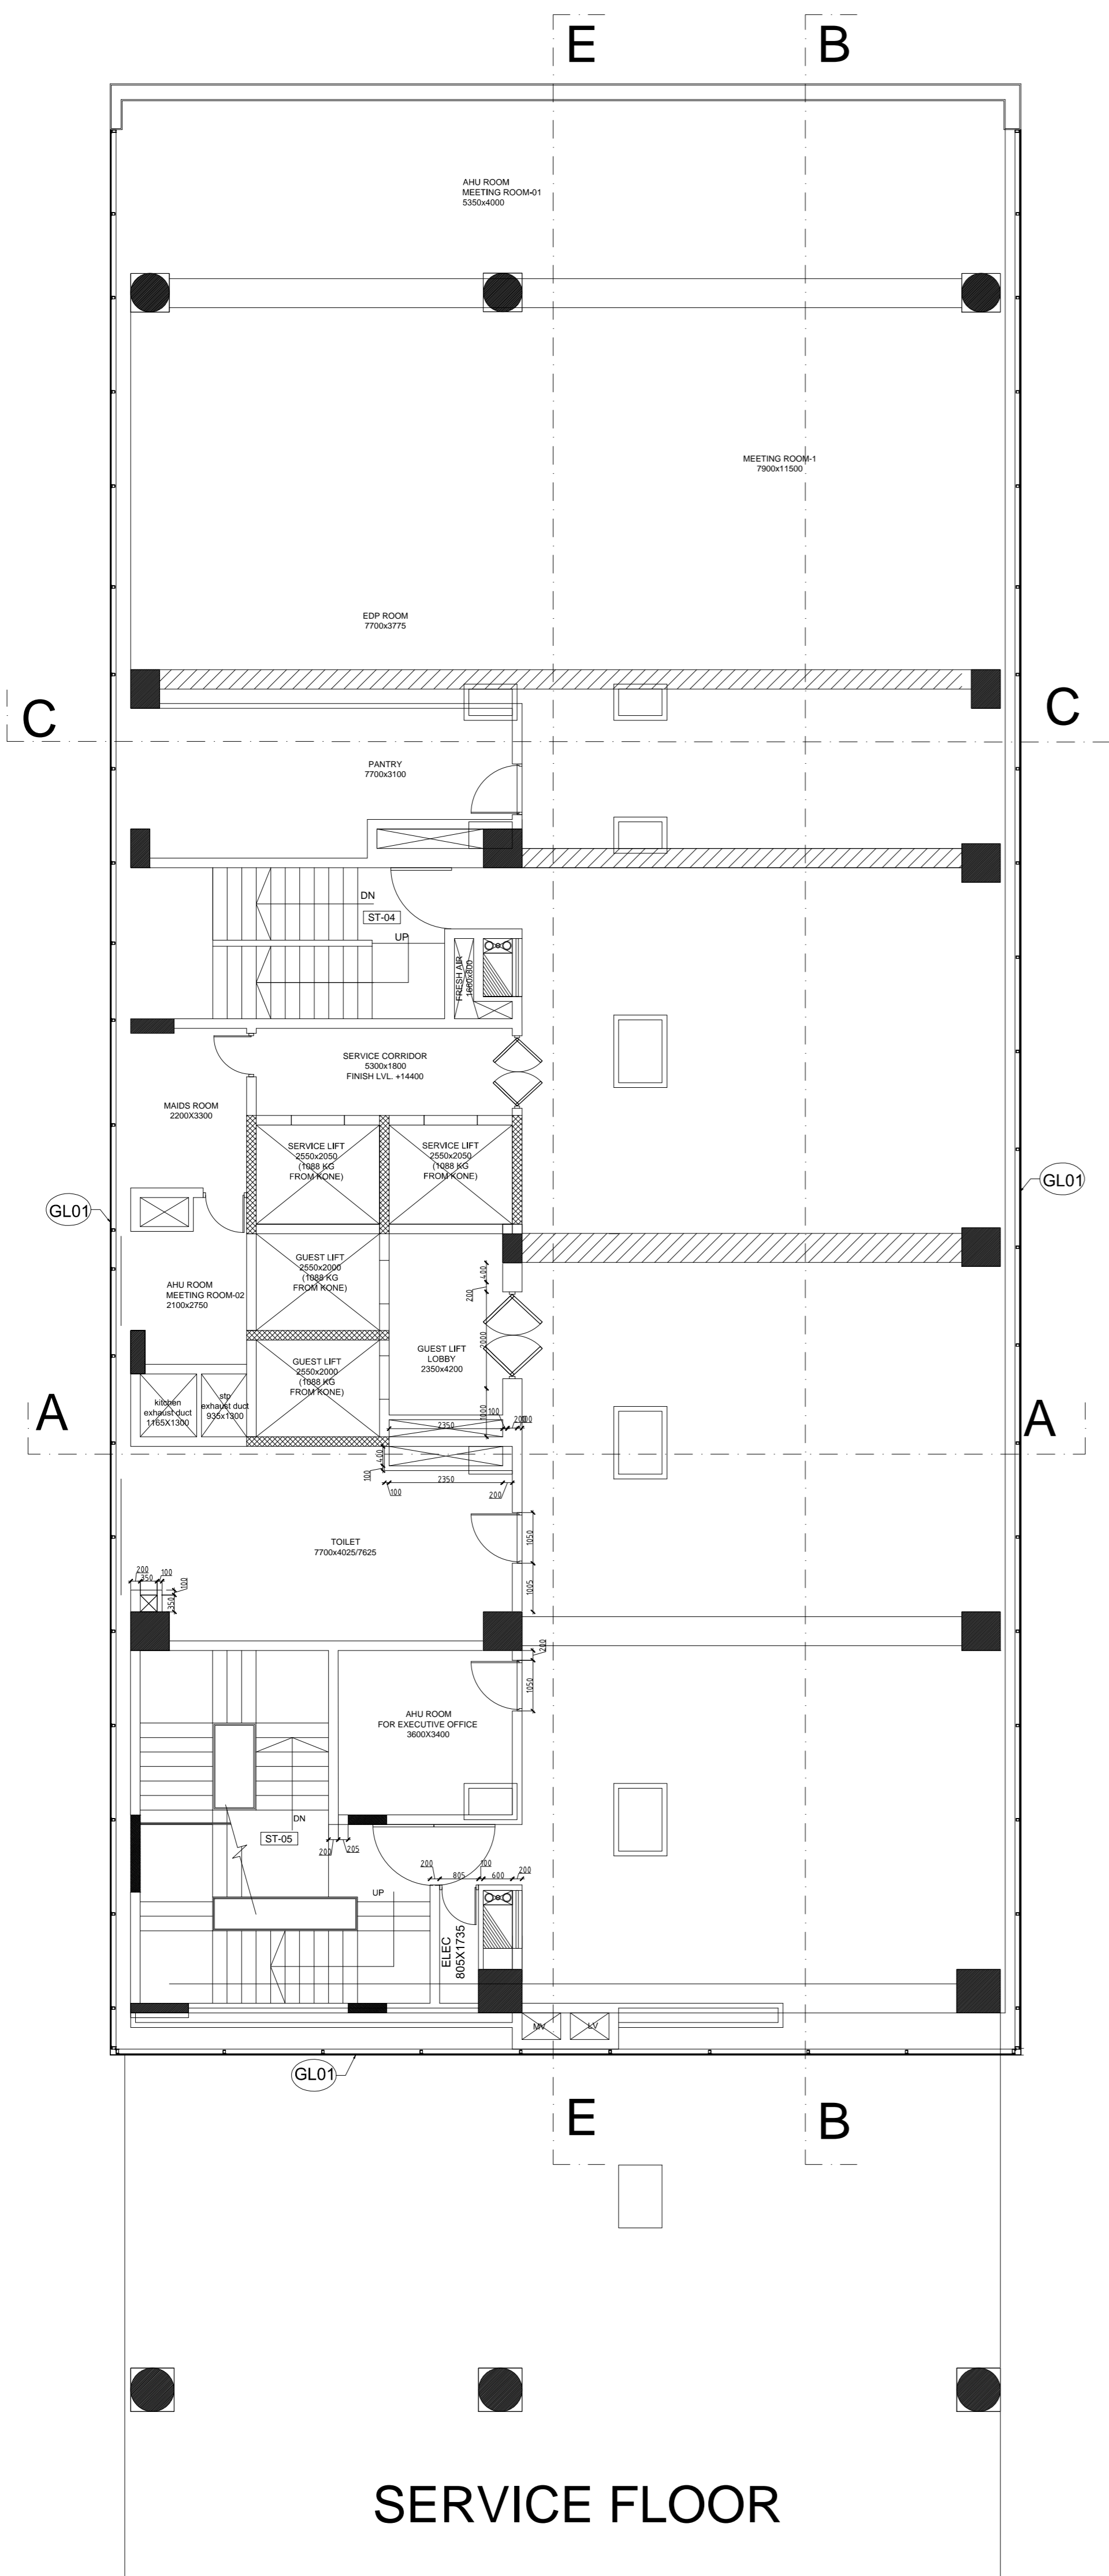

**SERVICE FLOOR**

**Notes:-**

- DO NOT SCALE THE DRAWING.
- ALL DIMENSIONS TO BE CHECKED ON SITE BEFORE ANY CONSTRUCTION OR MANUFACTURE.
- THIS DRG TO BE READ IN CONJUNCTION WITH ALL RELEVANT ARCHITECTURAL, STRUCTURAL AND MEP SERVICES DRWGS. ANY DISCREPANCIES BETWEEN DRAWINGS TO BE IMMEDIATELY BROUGHT TO CONSULTANTS ATTENTION.

**LEGEND:**

- FFL FINISHED FLOOR LEVEL (IN MM)
- TOS TOP OF SLAB/STRUCTURE (IN MM)
- BOB BOTTOM OF BEAM
- BOS BOTTOM OF SLAB
- CMO CLEAR MASONRY OPENING
- BOFC BOTTOM OF FALSE CEILING
- TBC TO BE CONFIRMED
- ST-# STAIRCASE NO./BLOCK NO. STAIRCASE NUMBER
- D, W, RS D. DOOR, W. WINDOW, RS: ROLLING SHUTTER, TYPE NUMBER
- E/A# ELEVATION AND SECTION NO. REFERENCE DRAWING NO.

THIS DRAWING HAS TO BE READ IN CONJUNCTION WITH DRG NO. \_\_\_\_\_

PURPOSE OF DRAWING  
 GFC  FIO  SANCTION

REV. NO.	DESCRIPTION	DATE	BY

**REVISION LOG**

PROJECT ORRIZONTE HOTEL BLOCK

PROJECT CODE  
 DRAWING NAME SERVICE FLOOR BRICK/ BLOCK WORK

DRAWING NO.  
 DATE 2015.11.30 NORTH

SCALE 1:100  
 DRAWN BY SUNEEL  
 CHECKED BY RAKESH

PROJECT HEAD/CAD PROFICIENCY DIRECTOR

ARCHITECTS  
**GENRE OF DESIGN**  
 ARCHITECTURE, MASTER PLANNING & INTERIOR DESIGN  
 A-67, BASEMENT FLOOR, SHIVALIK, MALVIYA NAGER, NEW DELHI  
 TELEPHONE : 011-41050151