

CYCLE TRACK

GAZEBO
20' X 30'
LVL. +4'-0"

MOUND

MOUND

STEPS

LVL. +0'-0"

OPEN
GYM

CHILDREN'S
PLAY AREA

PATHWAY

PATHWAY

LAWN

SCENTED
GARDEN

PATHWAY

PERGOLA


22'-6"

22'-6"

17'-6"

30'-0" WIDE ROAD

17'-6"

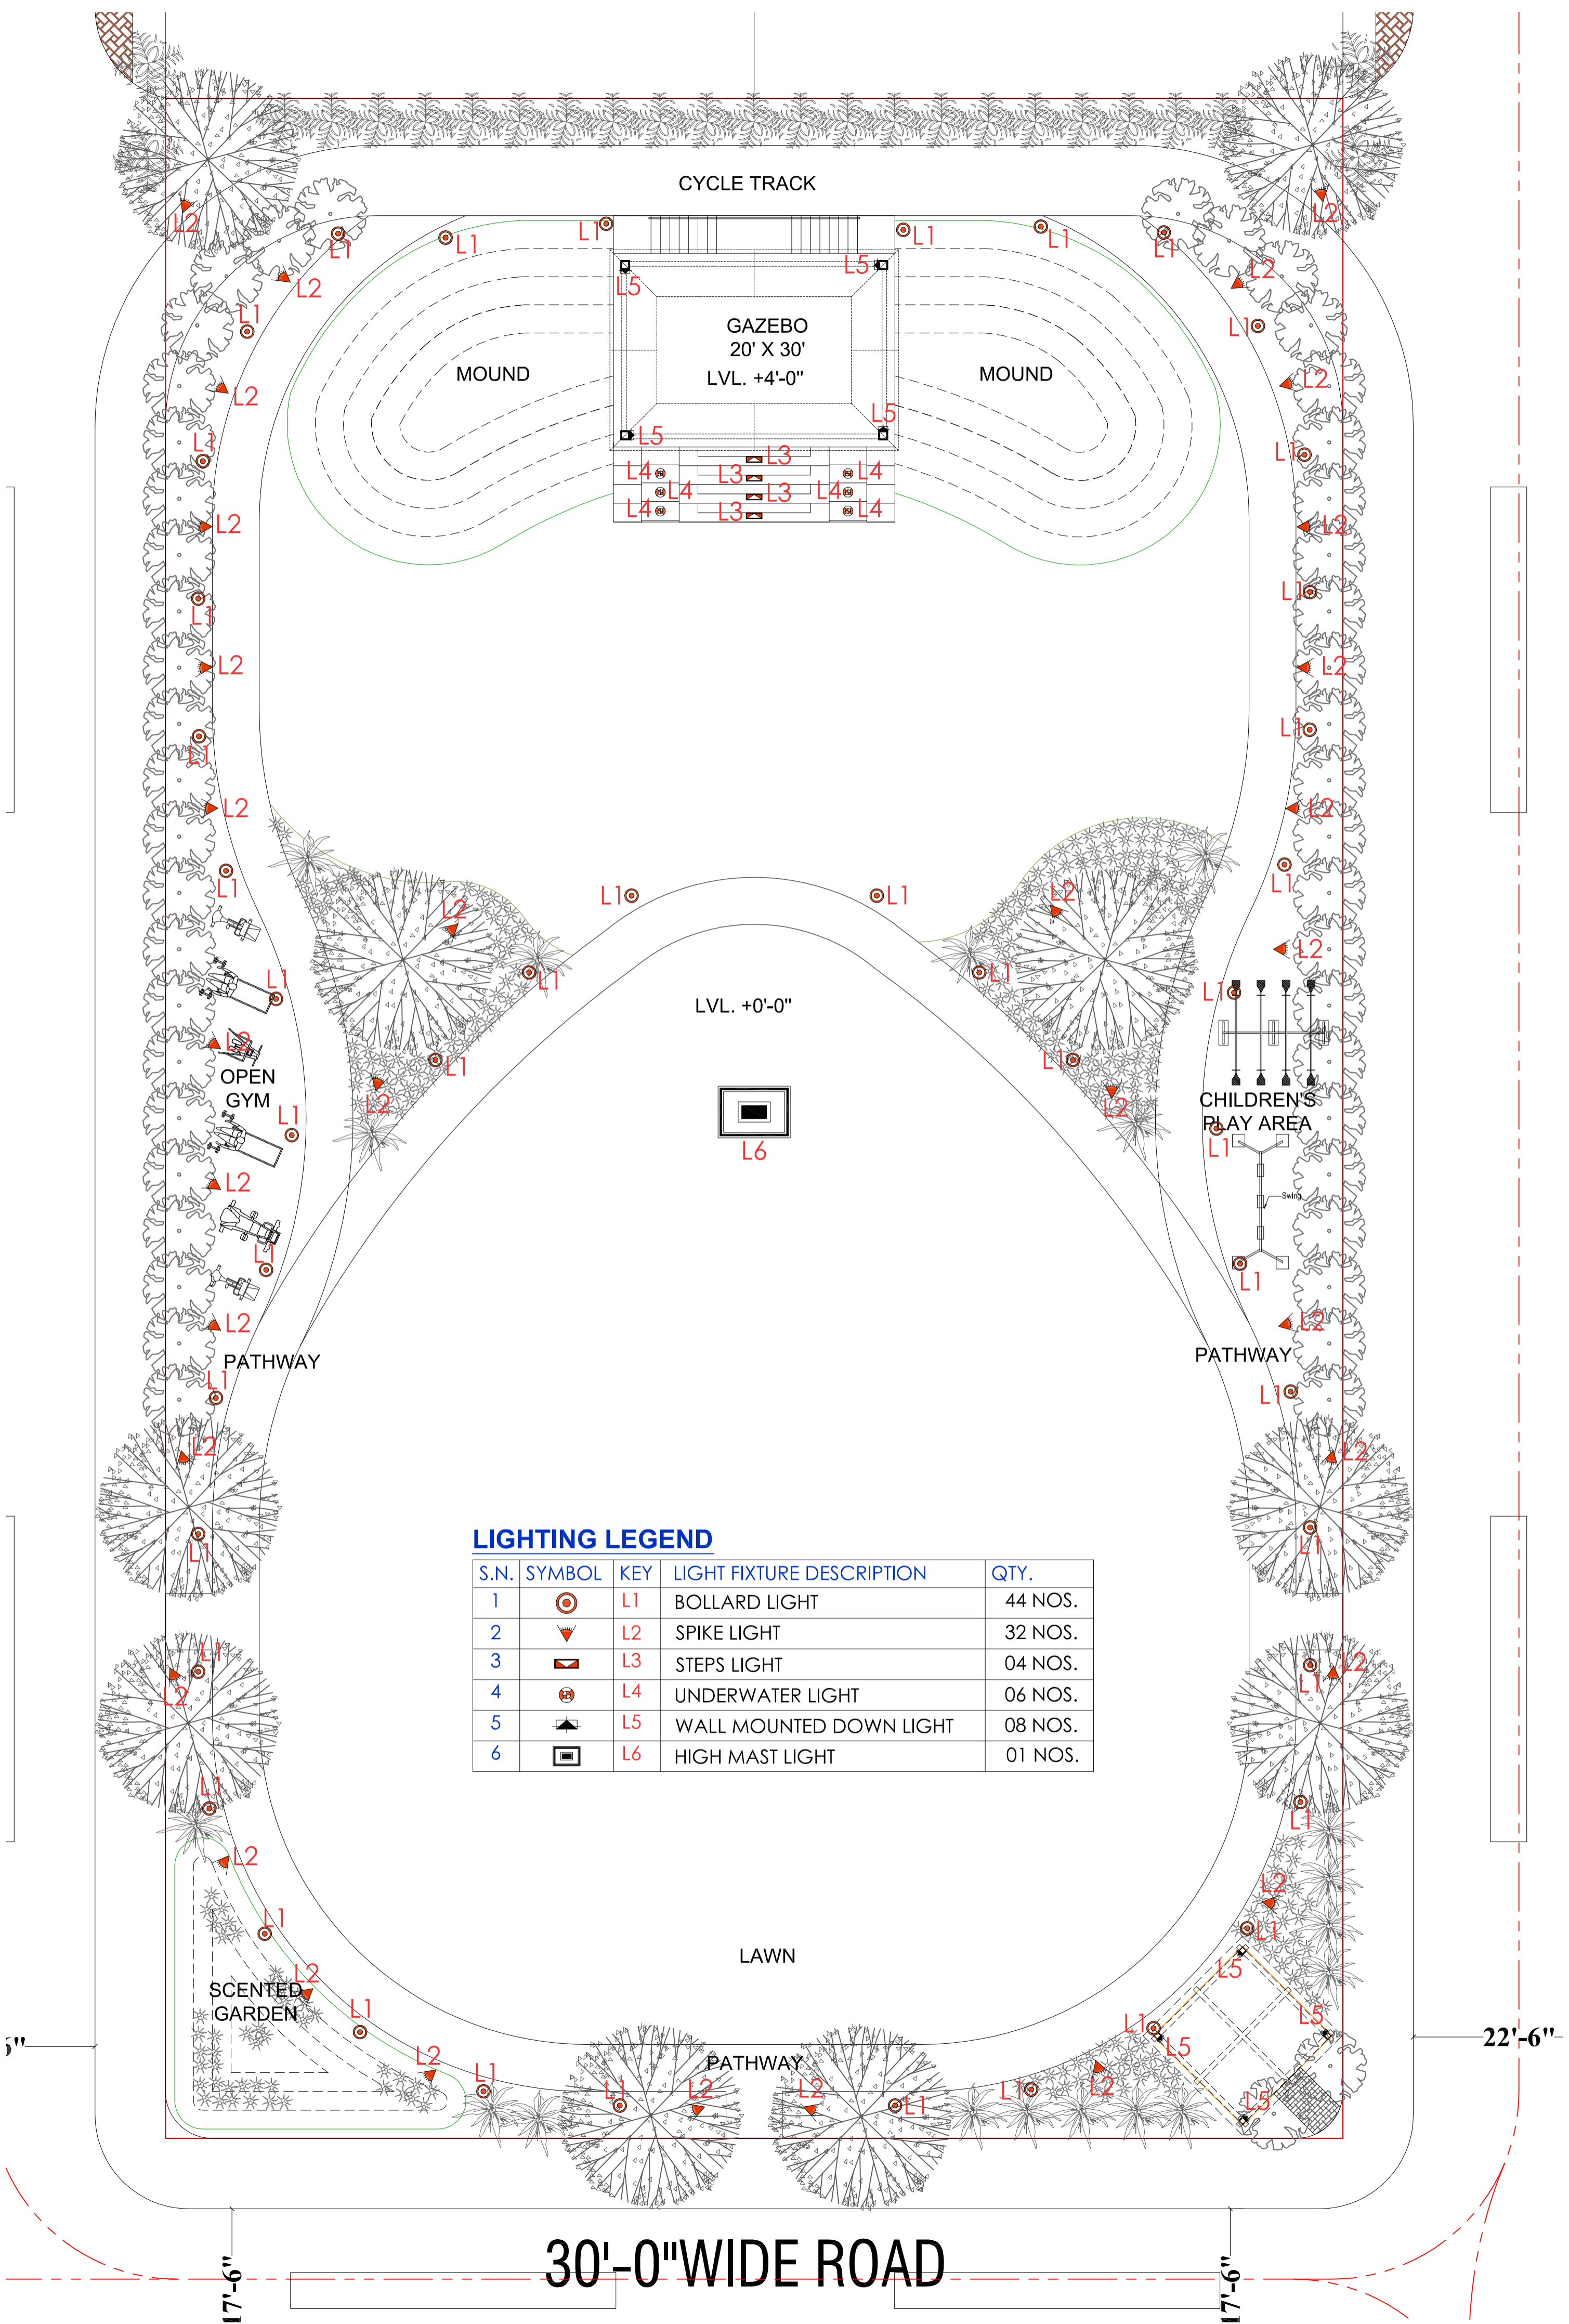

CYCLE TRACK

GAZEBO
20' X 30'
LVL. +4'-0"

MOUND

MOUND

LVL. +0'-0"

OPEN GYM

CHILDREN'S PLAY AREA

PATHWAY

PATHWAY

SCENTED GARDEN

LAWN

PATHWAY

30'-0" WIDE ROAD

LIGHTING LEGEND



S.N.	SYMBOL	KEY	LIGHT FIXTURE DESCRIPTION	QTY.
1		L1	BOLLARD LIGHT	44 NOS.
2		L2	SPIKE LIGHT	32 NOS.
3		L3	STEPS LIGHT	04 NOS.
4		L4	UNDERWATER LIGHT	06 NOS.
5		L5	WALL MOUNTED DOWN LIGHT	08 NOS.
6		L6	HIGH MAST LIGHT	01 NOS.

17'-6"

17'-6"

22'-6"

REF. POINT

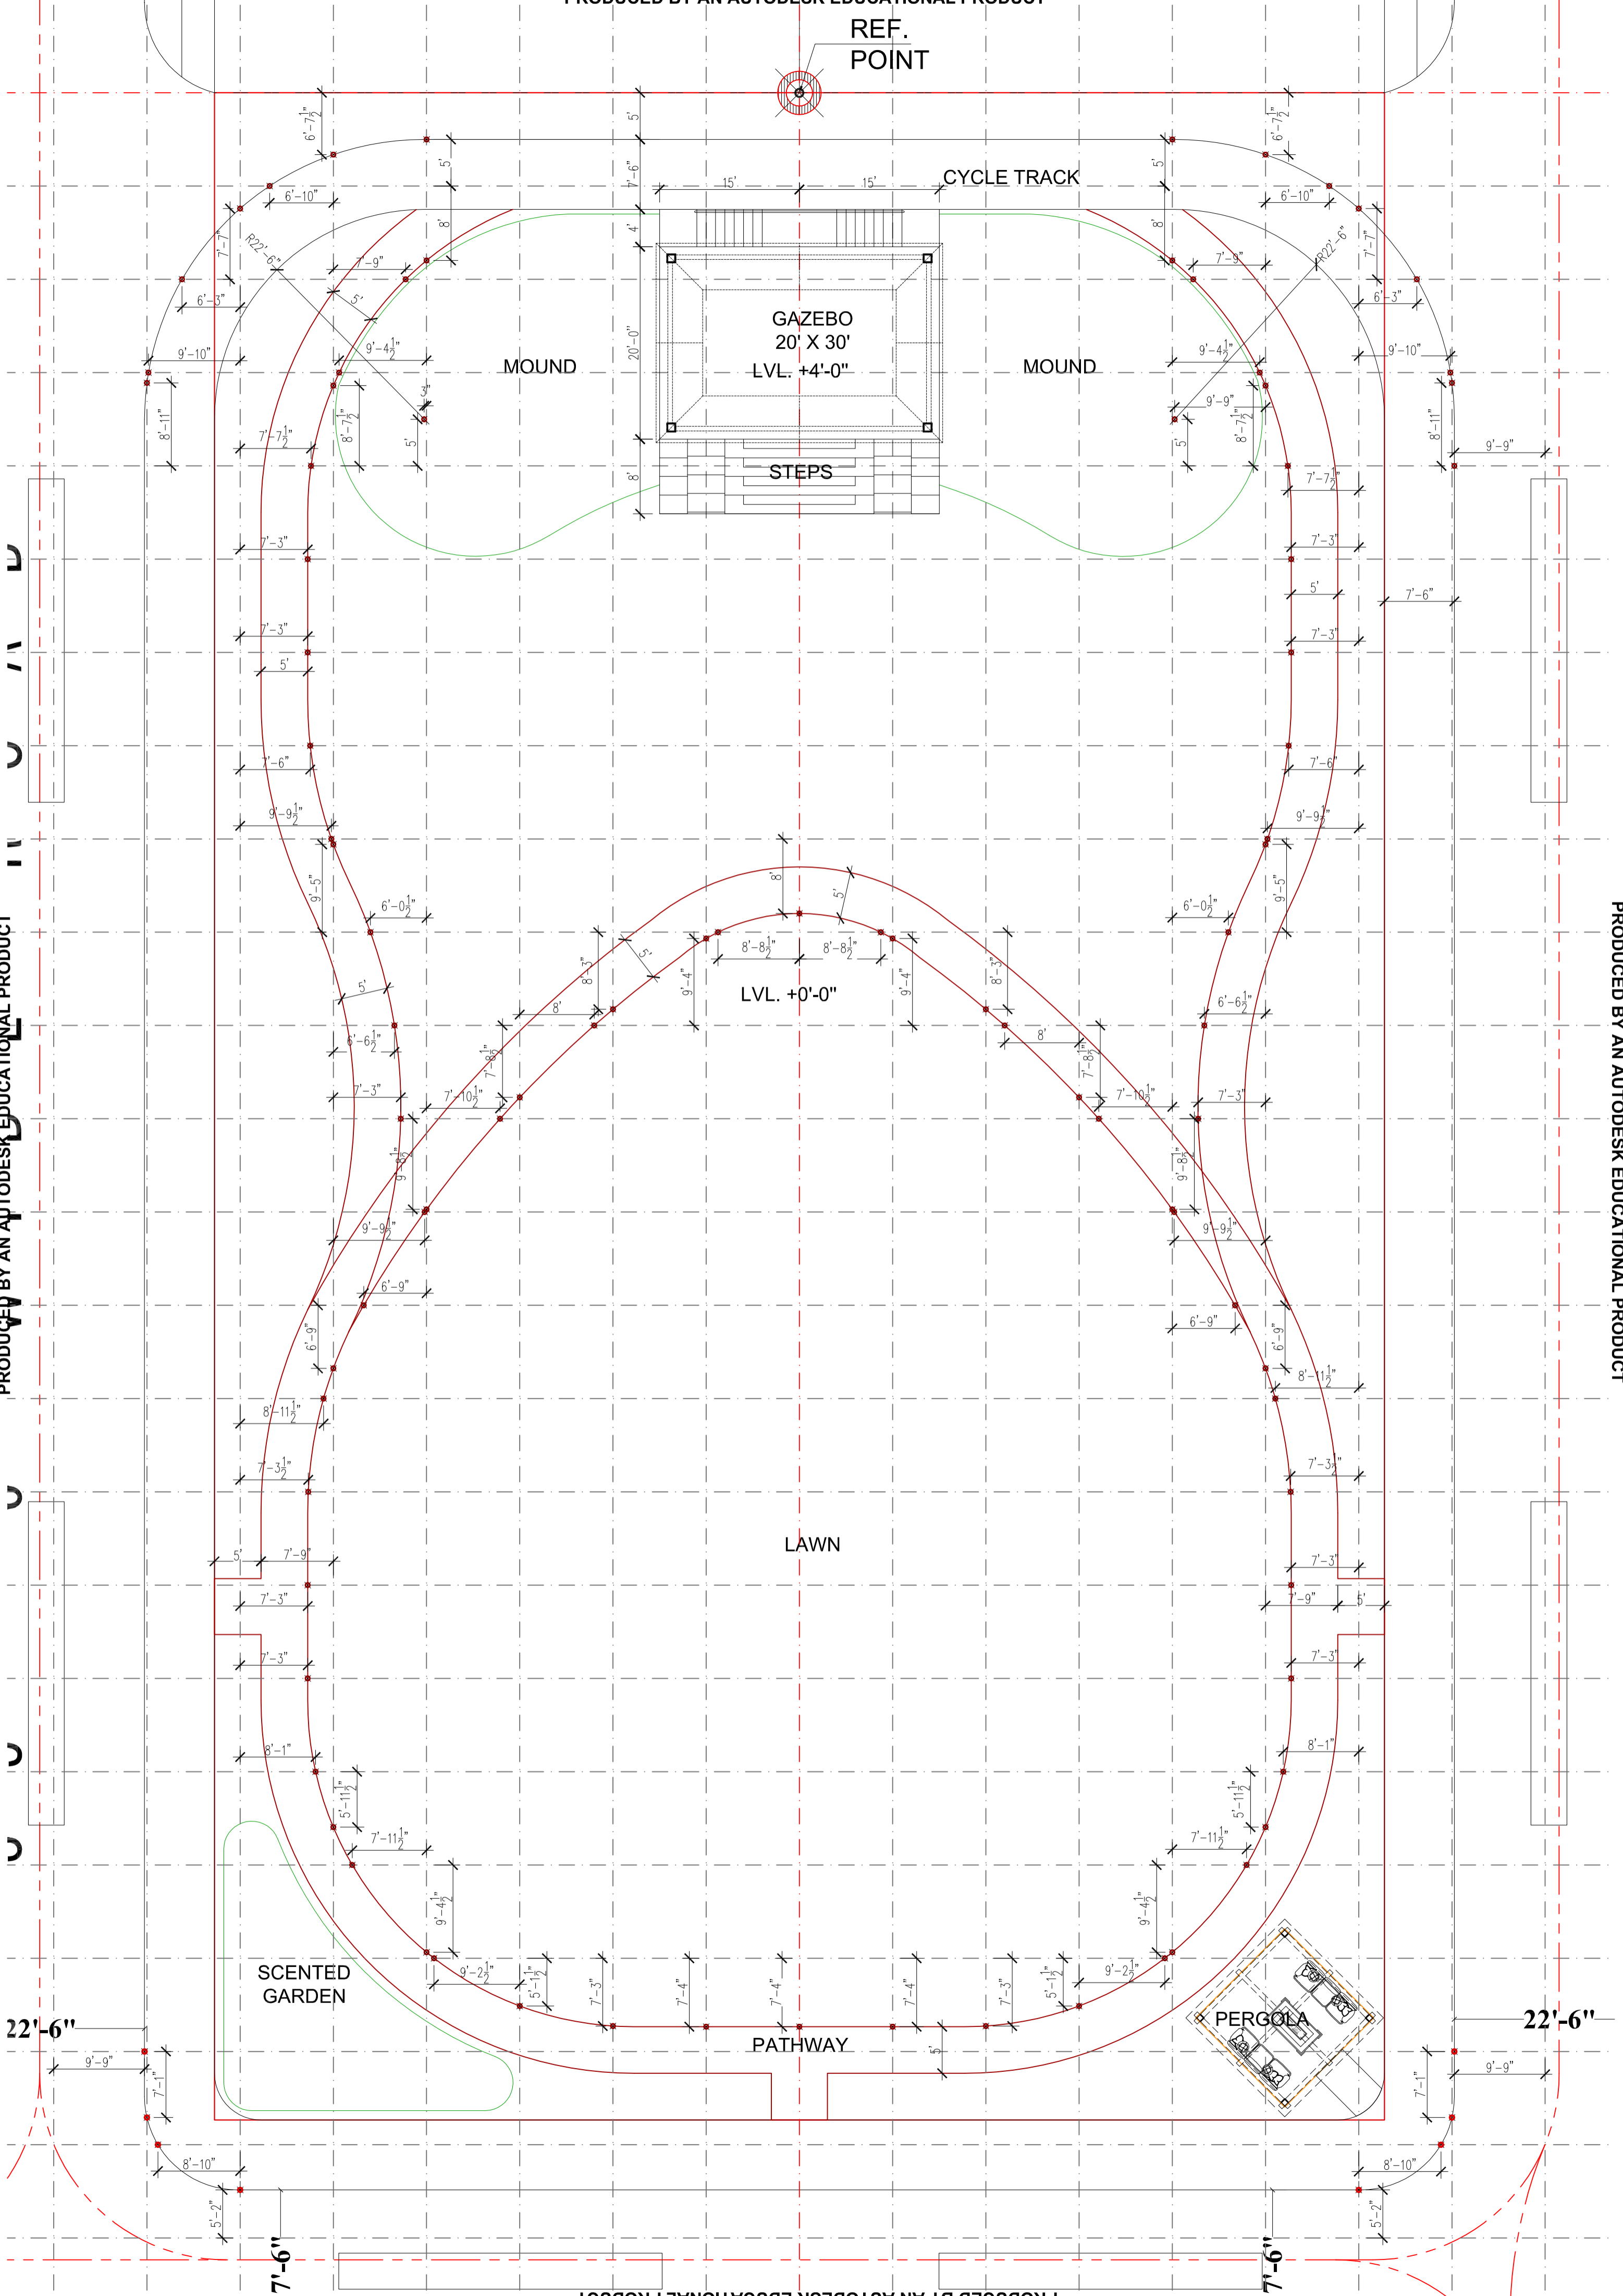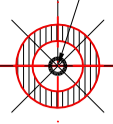

MOUND

GAZEBO
20' X 30'
LVL. +4'-0"

STEPS

MOUND

CYCLE TRACK

LVL. +0'-0"

LAWN

SCENTED GARDEN

PATHWAY

PERGOLA

PRODUCED BY AN AUTODESK EDUCATIONAL PRODUCT

PRODUCED BY AN AUTODESK EDUCATIONAL PRODUCT

22'-6"

22'-6"

17'-6"

17'-6"