


LEGEND:-

	GRASS
	TREE
	GARBAGE

LANDSCAPE PLAN

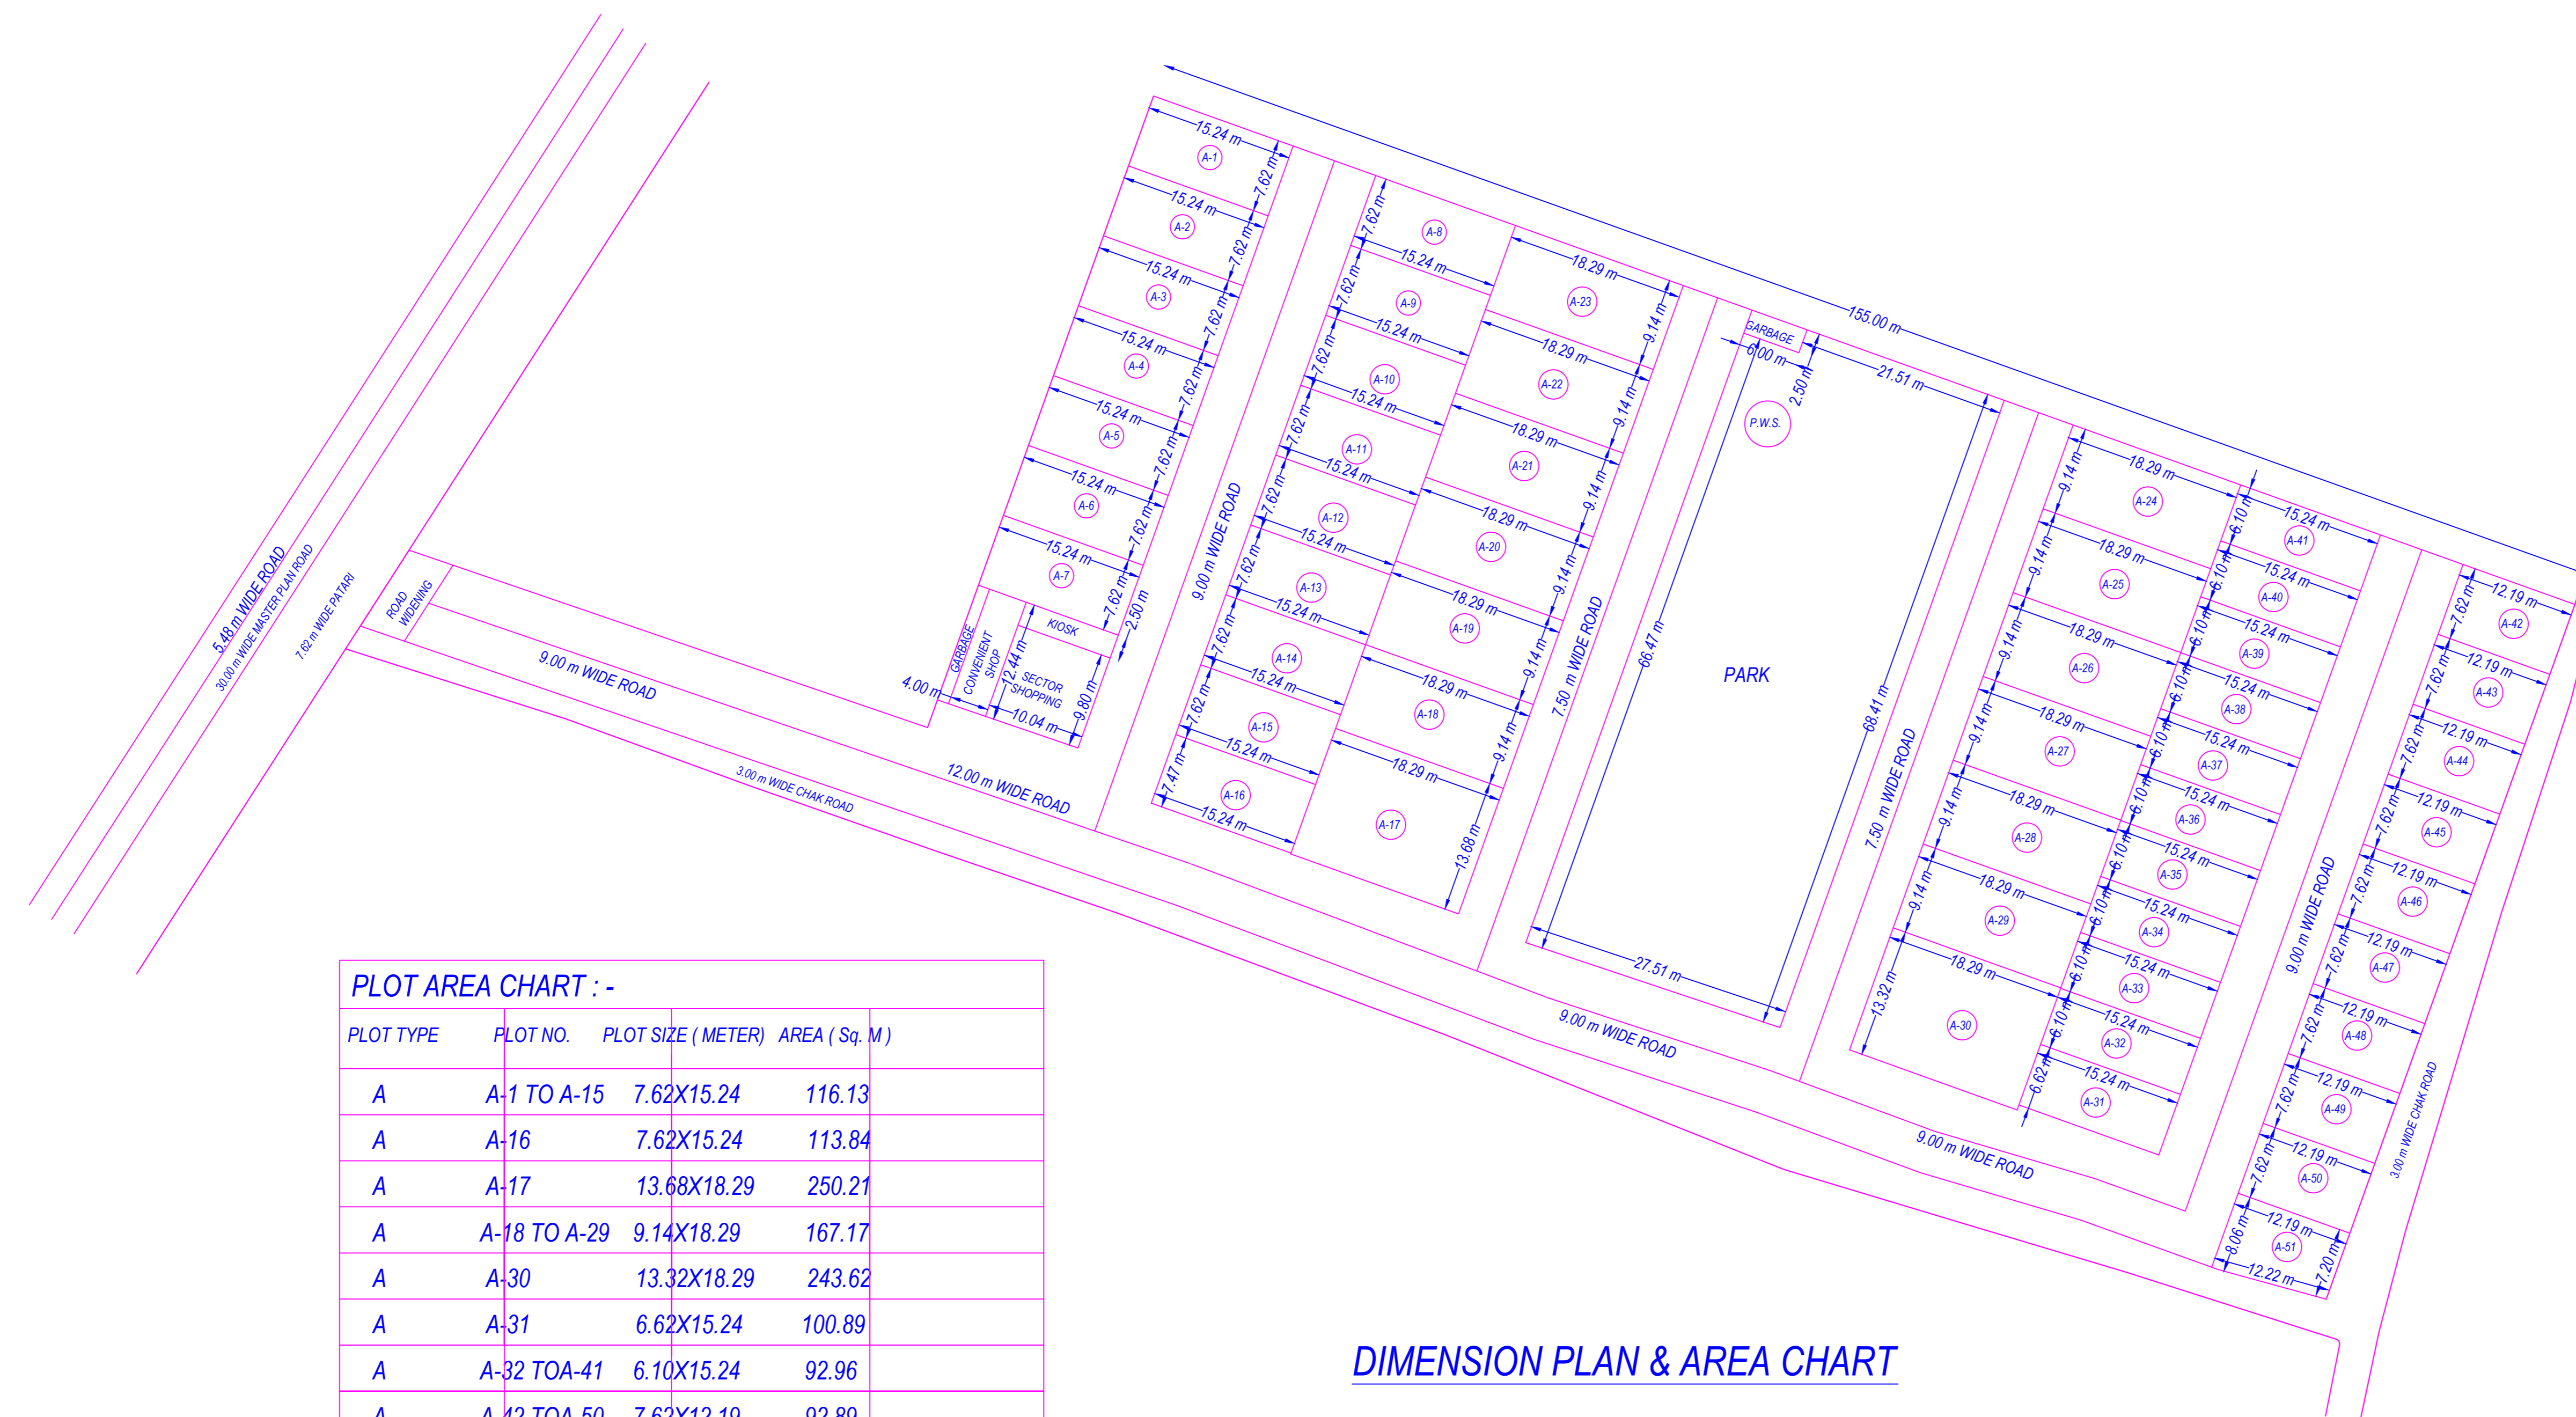

PLOT AREA CHART :-

PLOT TYPE	PLOT NO.	PLOT SIZE (METER)	AREA (Sq. M)
A	A-1 TO A-15	7.62X15.24	116.13
A	A-16	7.62X15.24	113.84
A	A-17	13.68X18.29	250.21
A	A-18 TO A-29	9.14X18.29	167.17
A	A-30	13.32X18.29	243.62
A	A-31	6.62X15.24	100.89
A	A-32 TO A-41	6.10X15.24	92.96
A	A-42 TO A-50	7.62X12.19	92.89
A	A-51	-	93.33

DIMENSION PLAN & AREA CHART

Note: - 1) This drawing is prepared as per the current prevailing Building Bye Laws.
 2) If Map sanctioned is used for purpose anything other than stated in application will lead to rejection of Map.

Total Plot Area :-	12468.45	Total FAR Area :-	0.00
Total Coverage Area :-	0.00	Total BUA Area :-	0.00

OWNER'S NAME AND SIGNATURE
 AERO VISTA CITY THROUGH SIVANTRAJ SERVICES INDIA PVT. LTD., vikram.jaiswal00@gmail.com, 9850400245

ARCHITECT'S NAME AND SIGNATURE
 VKRAM KUMAR JAISWAL
 AM158653231082018
 Signature Not Verified

Signature Not Verified

Signature Not Verified

Signature Not Verified

Signature Not Verified

Signature Not Verified

Building Plan Application Number
 AFDA/LD/23-24/1071
 Sanctioned On
 02 Aug 2024
 Valid Till
 05 Aug 2029
 Approved By
 Ashwini Kumar Pandey (Vice Chairman)
 Examined By
 Surentra Singh Yadav (Junior engineer)
 Alok Kumar Singh (Executive engineer)
 Satyendra Singh (Secretary)
 Ashwini Kumar Pandey (Vice Chairman)