



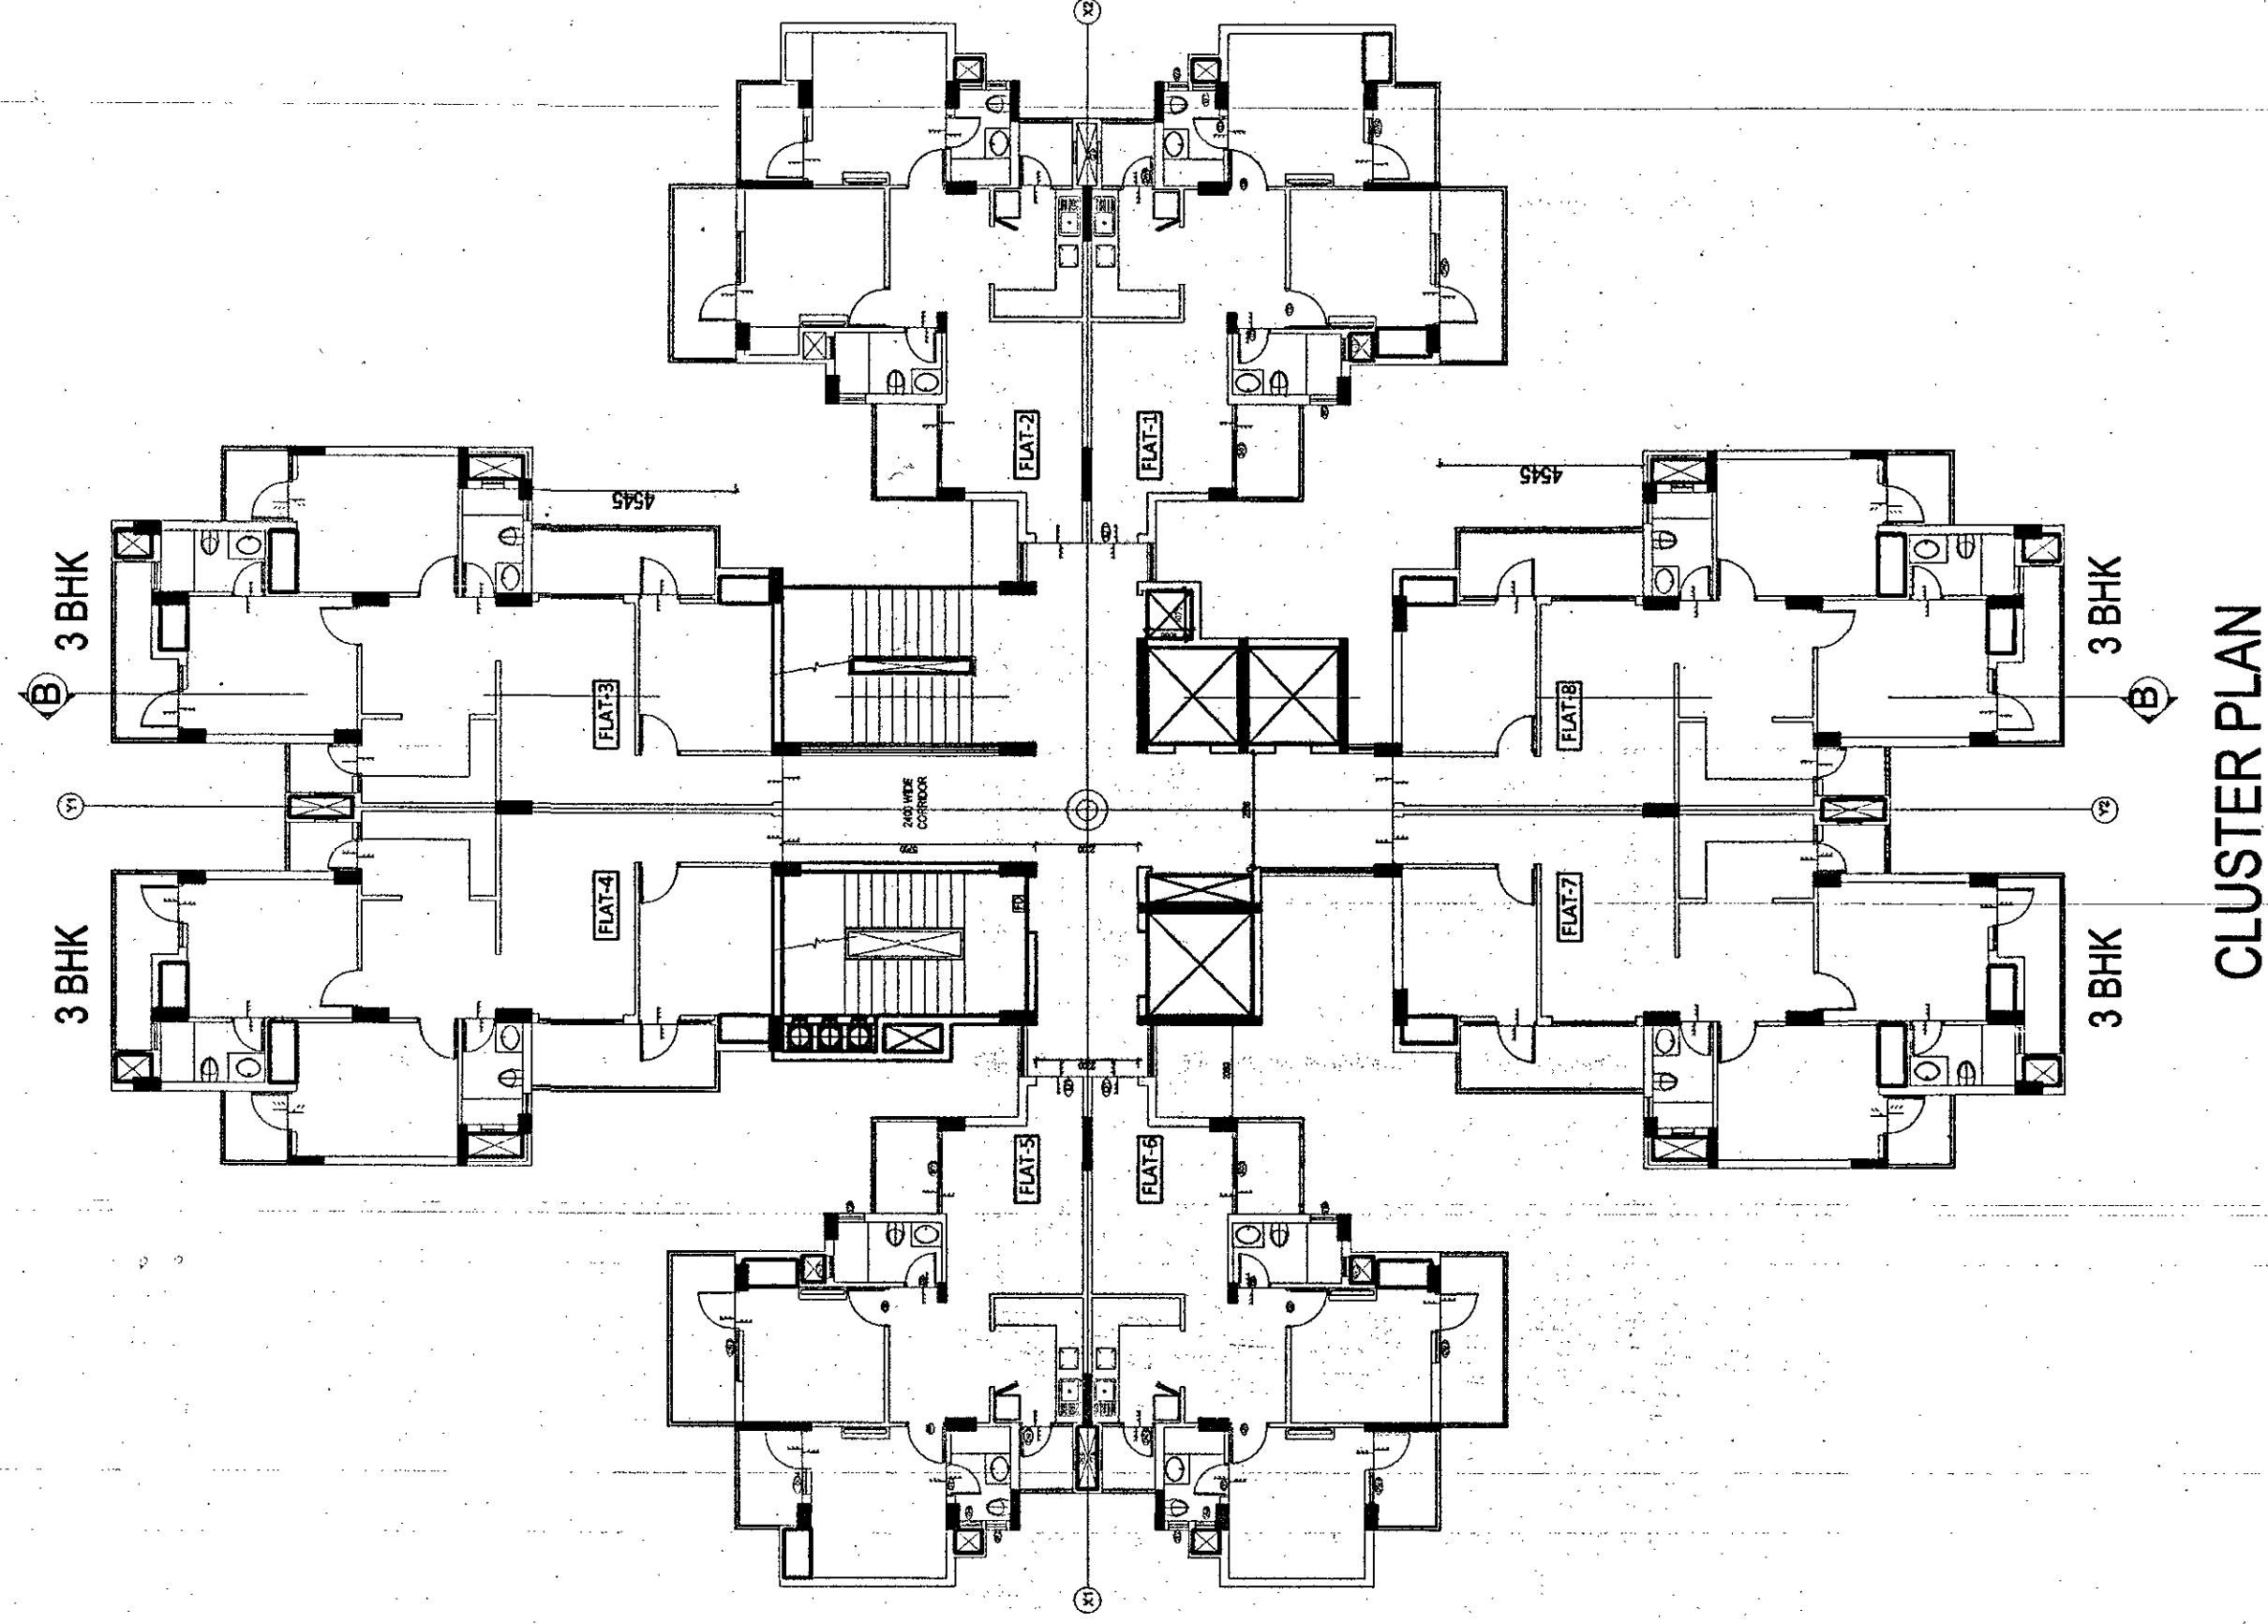

CLUSTER PLAN

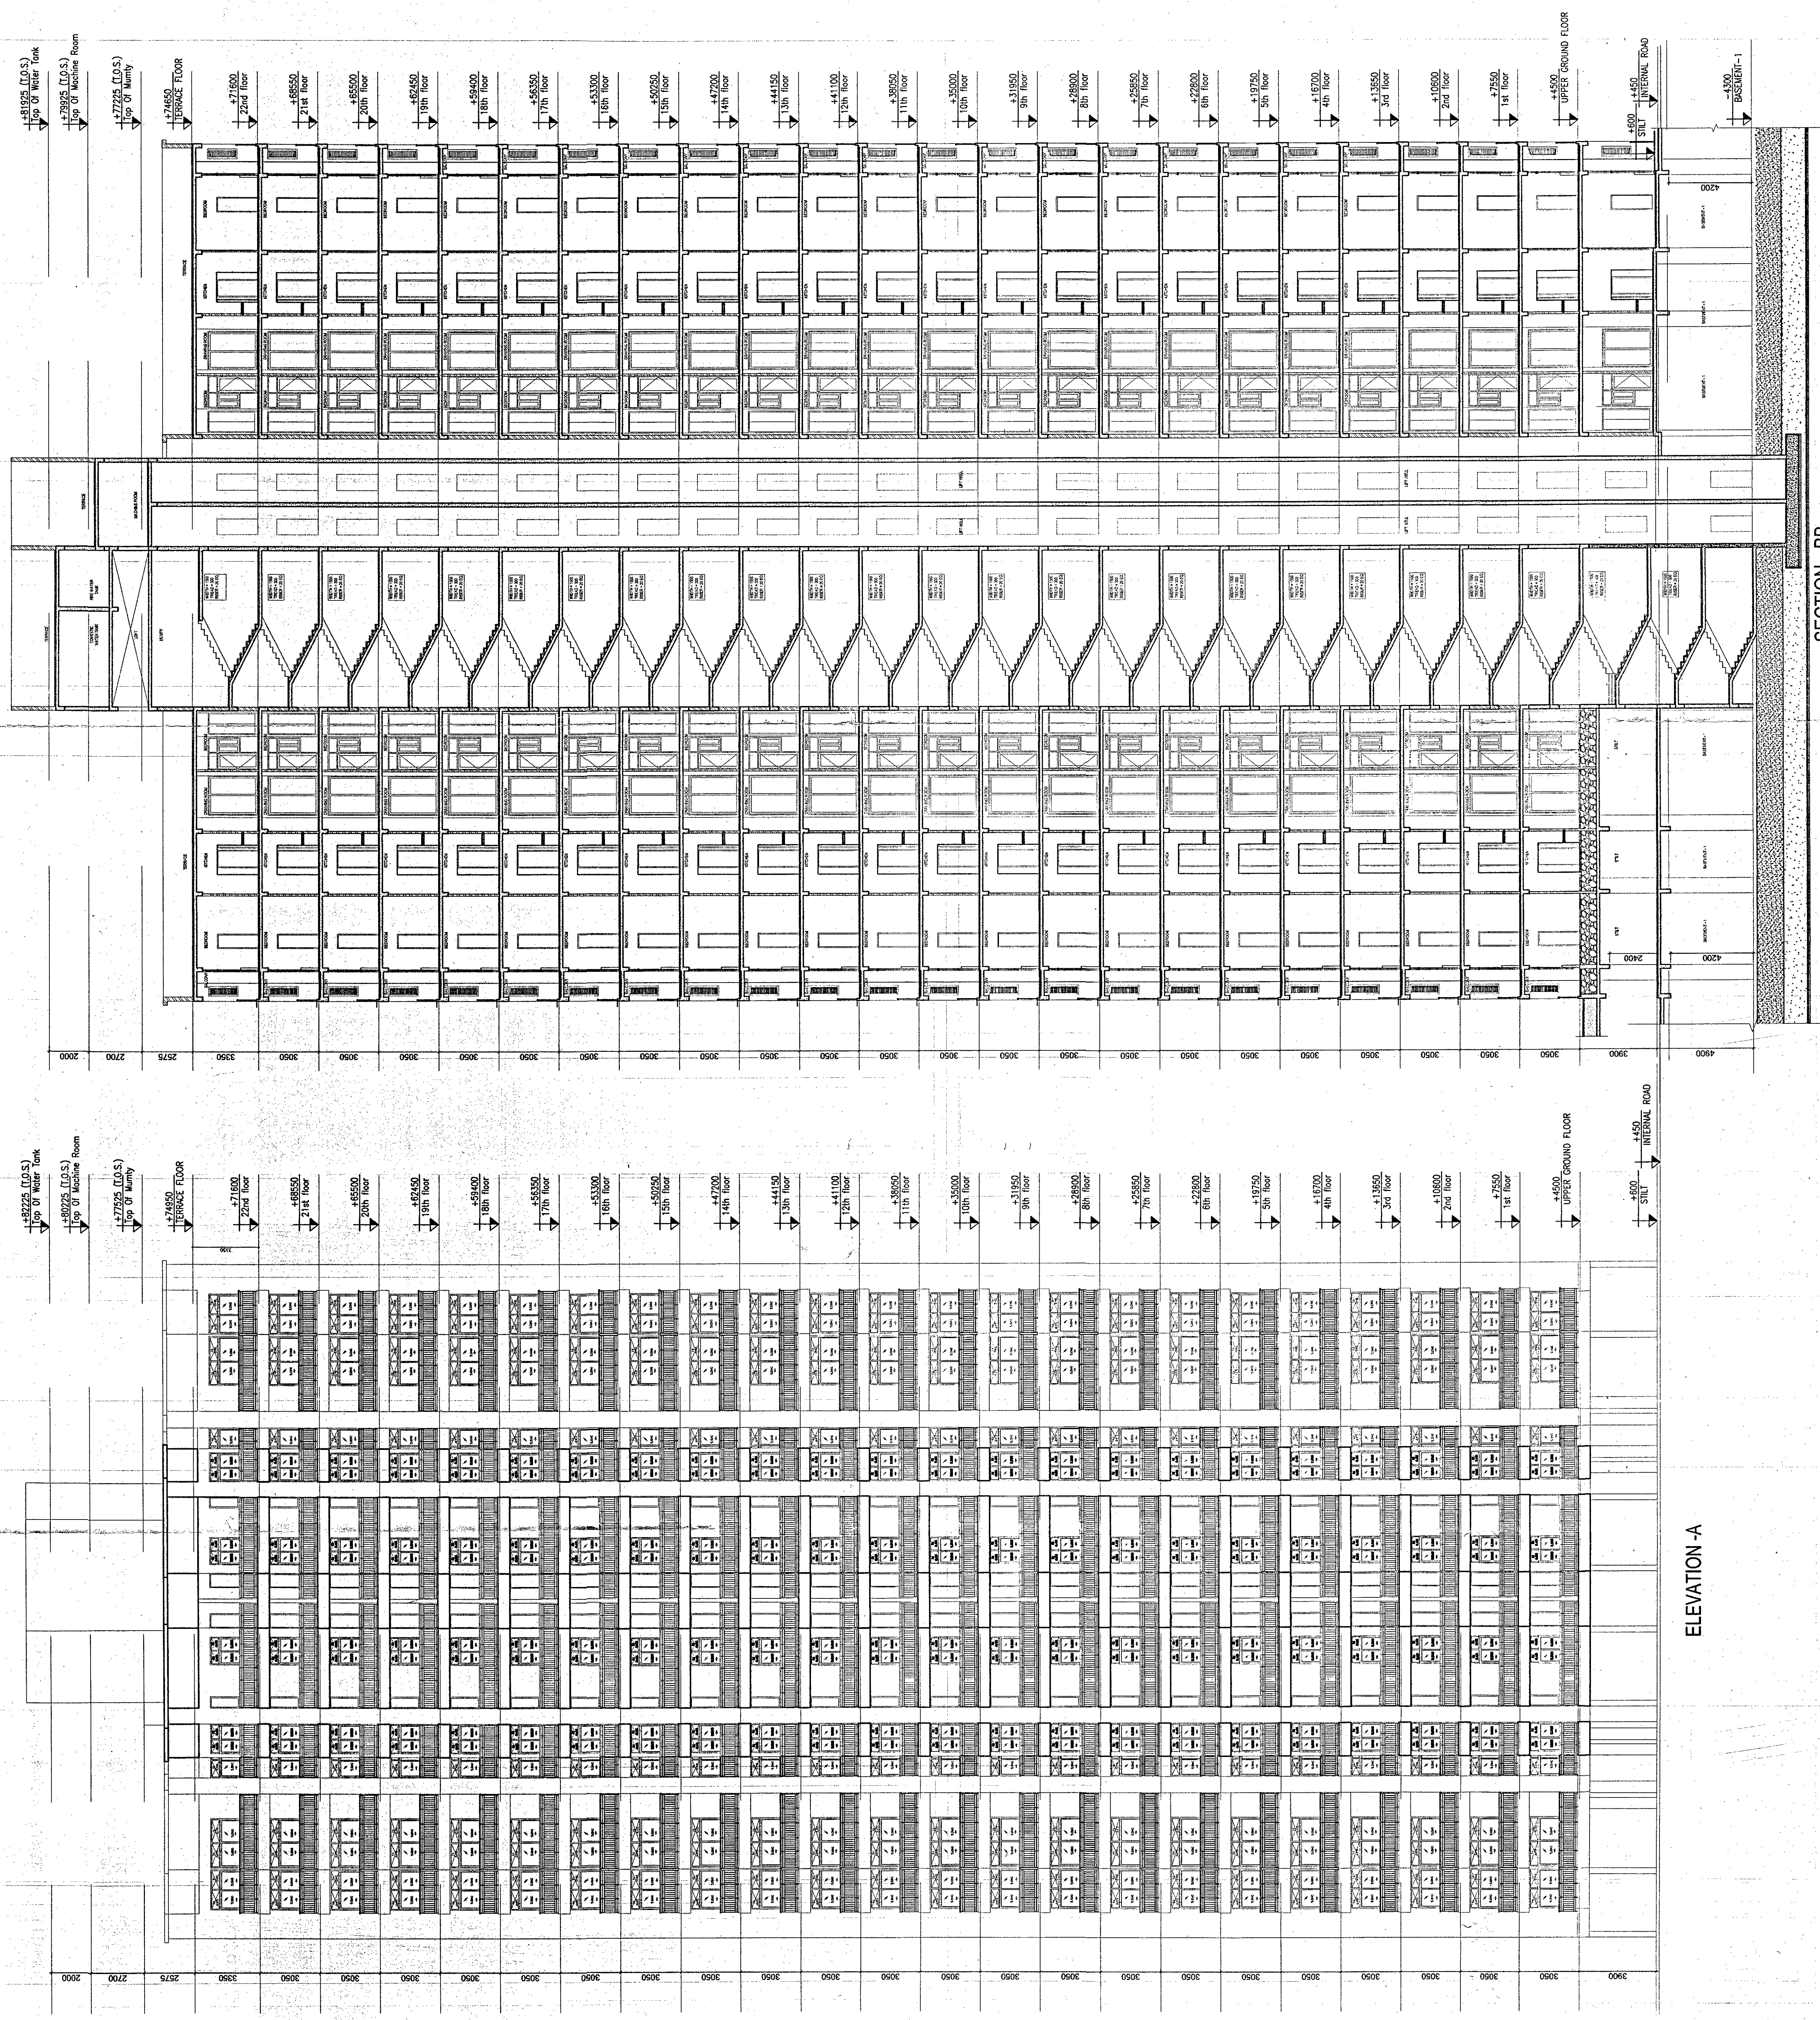

ELEVATION - A

SECTION - BB

SUBMISSION DRAWING	
NOTES: 1. ALL DIMS. ARE IN MM. & LEVELS ARE IN METER. 2. DIMS. ARE NOT TO BE SCALED.	
APPLICANT MIS IVRCL ARANYA PROJECTS PVT. LTD.	PROJECT THE ARANYA GROUP HOUSING ON PLOT No. GH-02 Sector-119, NOIDA Dist. G B Nagar (UP)
DRAWING TITLE TOWER - 67 ELEVATION & SECTION	
SCALE 1:100	DEALT KALYANI CHECKED
DATE: 07-11-2015	REV. NO. 00
ARCHITECT'S SIGNATURE <i>[Signature]</i>	ARCHITECT'S SIGNATURE <i>[Signature]</i>
ARCHITECTS NEXUS CONSULTANTS PVT. LTD. B-10, SECTOR-119, NOIDA TEL: 0120-2586603 WEB: www.nexusin.in	