




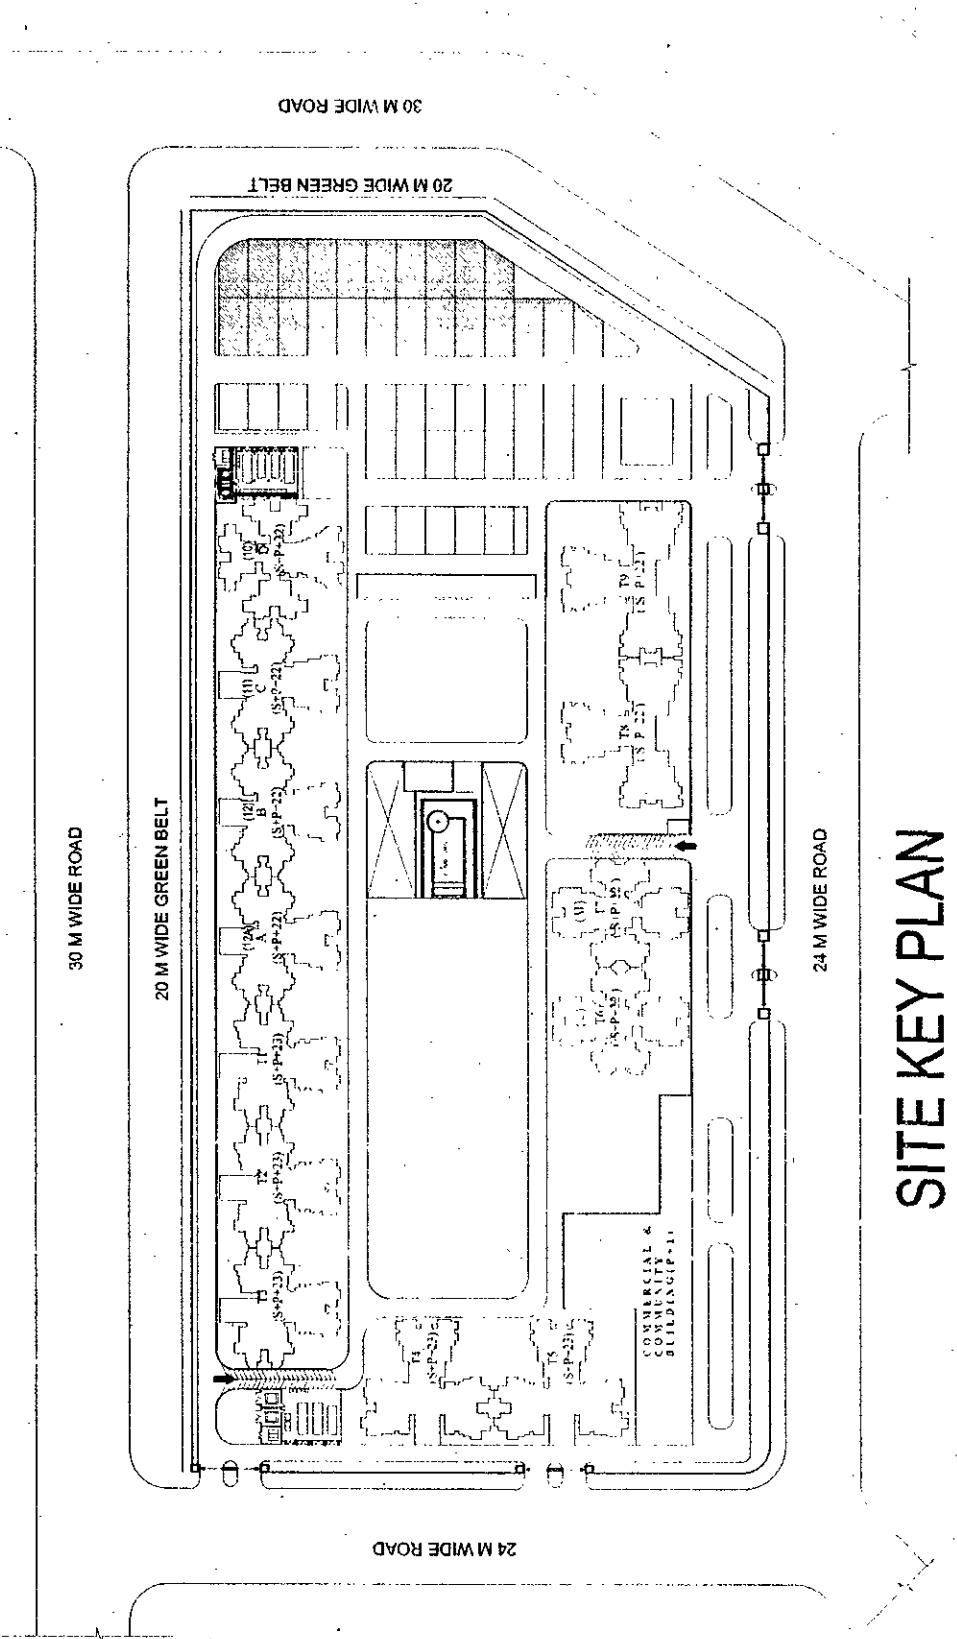

SITE KEY PLAN

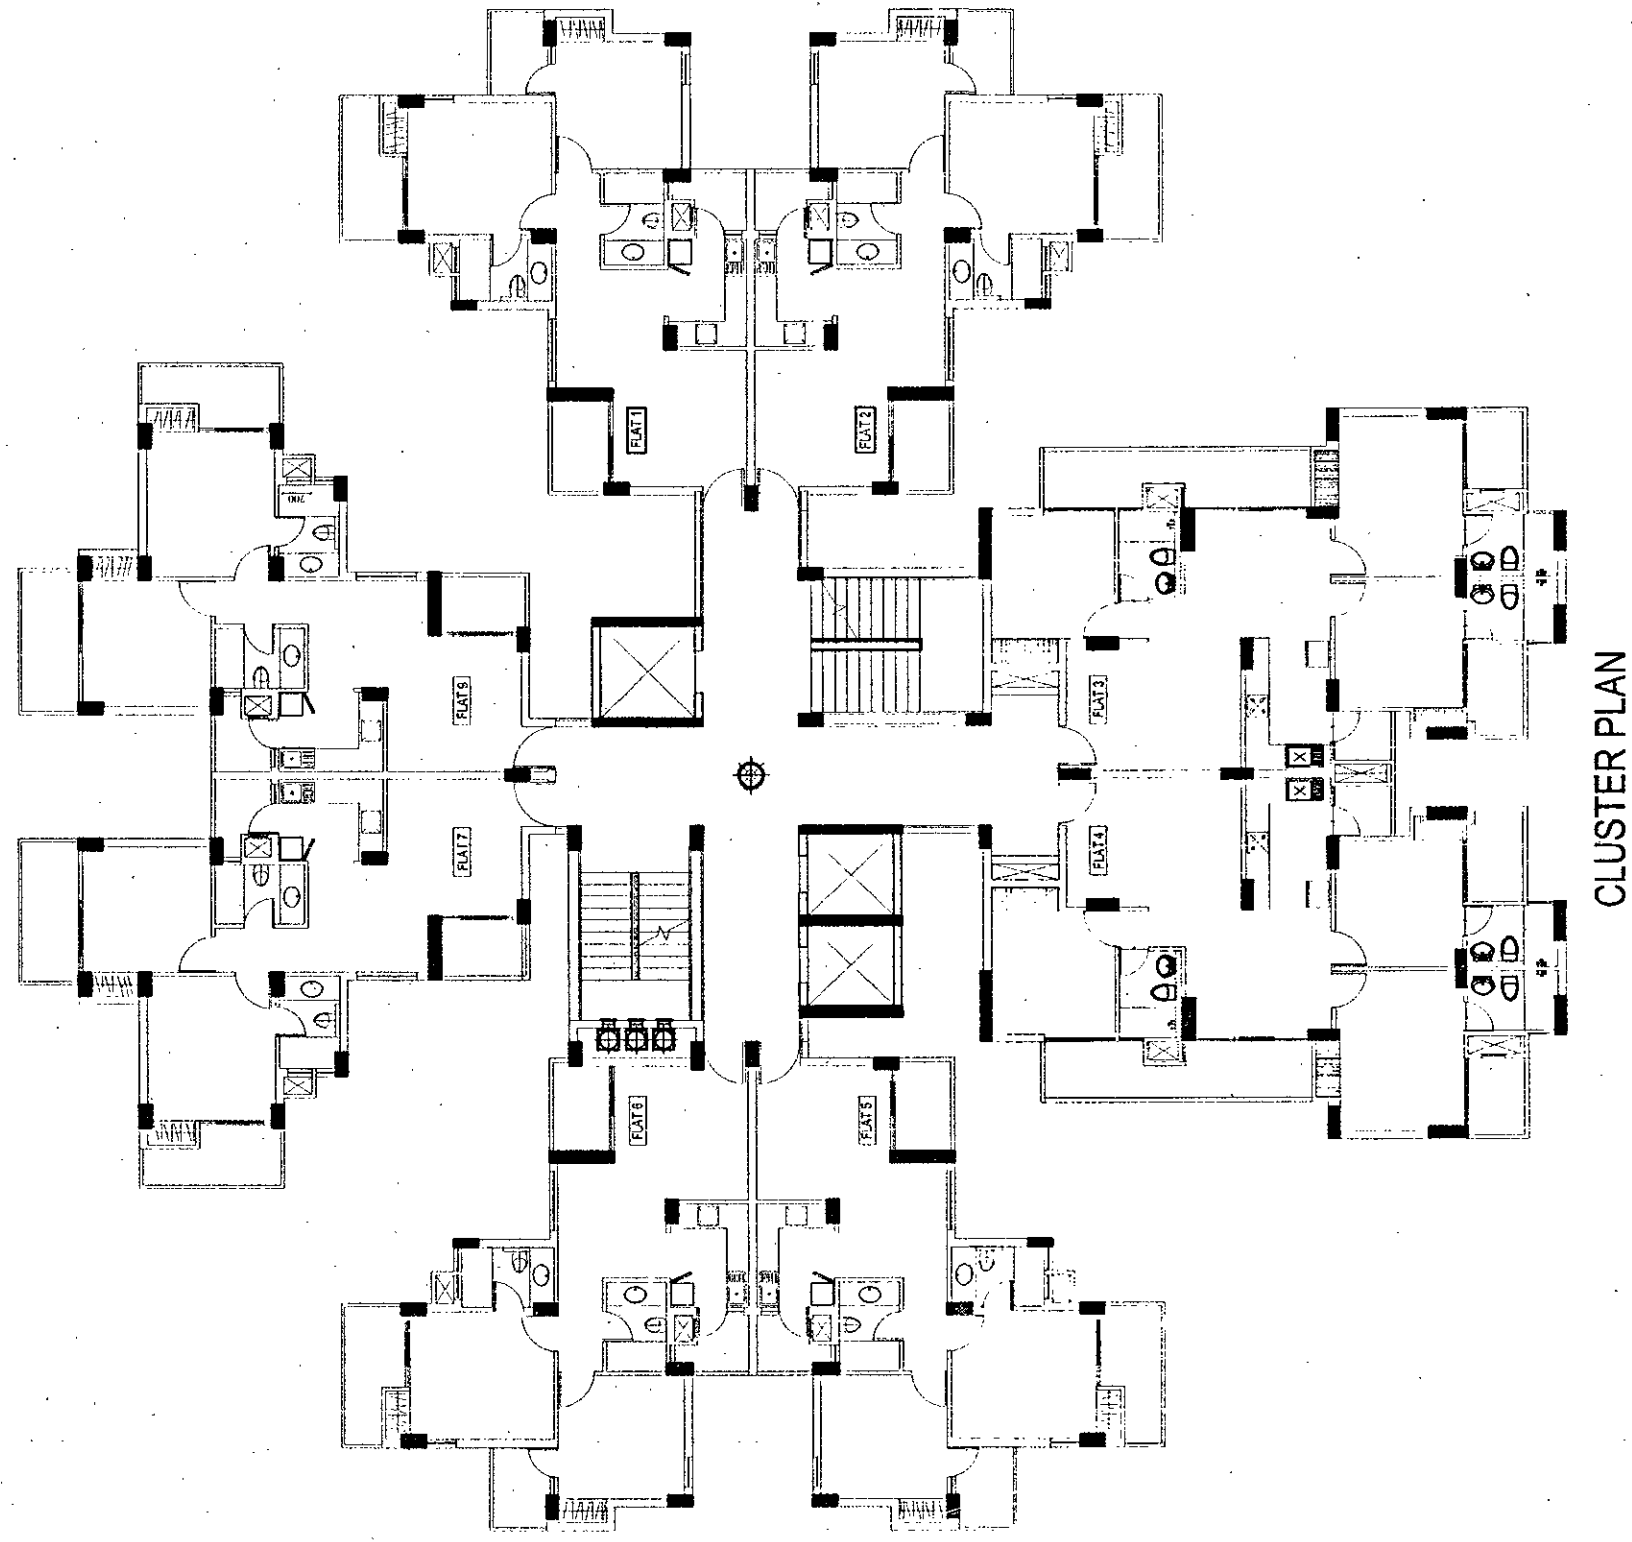

CLUSTER PLAN

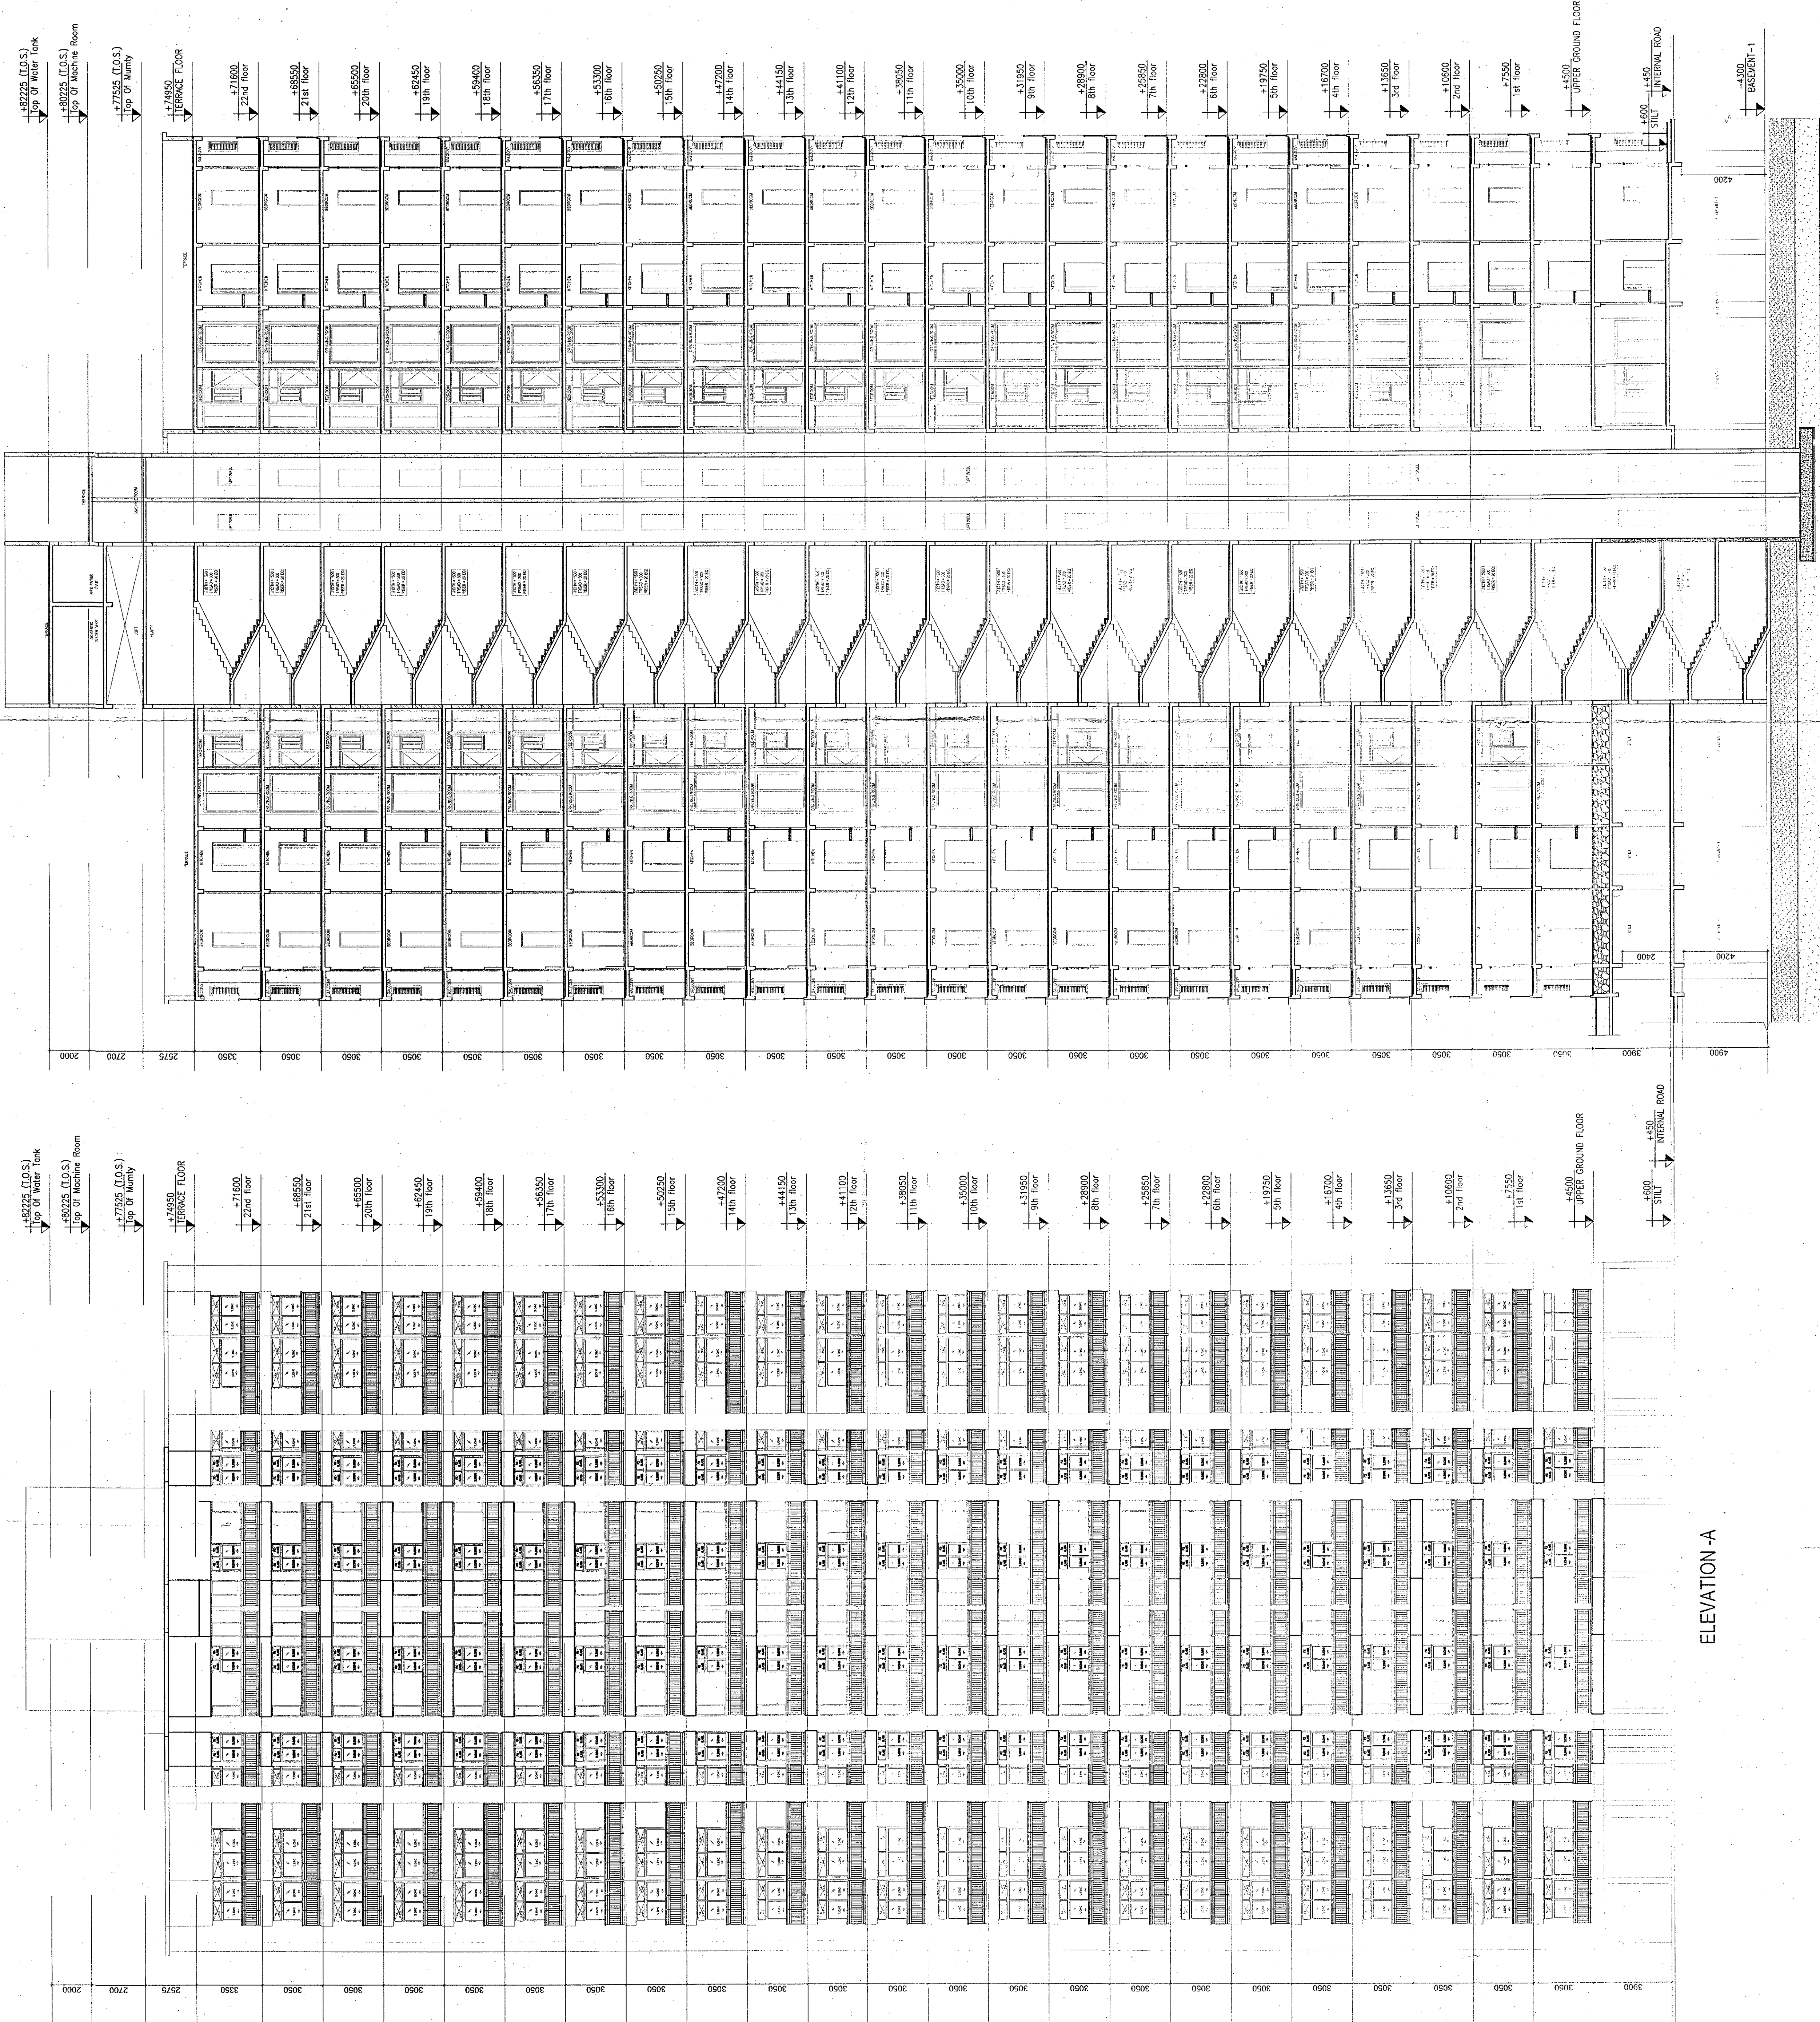

ELEVATION - A

SECTION - BB

ELEVATION - B

SUBMISSION DRAWING	
NOTES. 1. ALL DIMS. ARE IN MM. & LEVELS ARE IN METER. 2. DIMS. ARE NOT TO BE SCALED.	
APPLICANT MIS IVRCL ARANYA PROJECTS PVT. LTD.	
PROJECT THE ARANYA GROUP HOUSING ON PLOT No. GH-03 Sector-19, NOIDA Dist. G B Nagar (UP)	
DRAWING TITLE TOWER - D ELEVATION & SECTION	
SCALE 1:100	DWG NO SD-33
DATE 07-11-2015	REV. NO 00
APPLICANT'S SIGNATURE <i>[Signature]</i>	ARCHITECT'S SIGNATURE <i>[Signature]</i>
NEXUSPLUS CONSULTANTS PVT. LTD. B-116, SECTOR -50, NOIDA TEL: 0120-4296603 WEB: www.nexusplus.in	



