


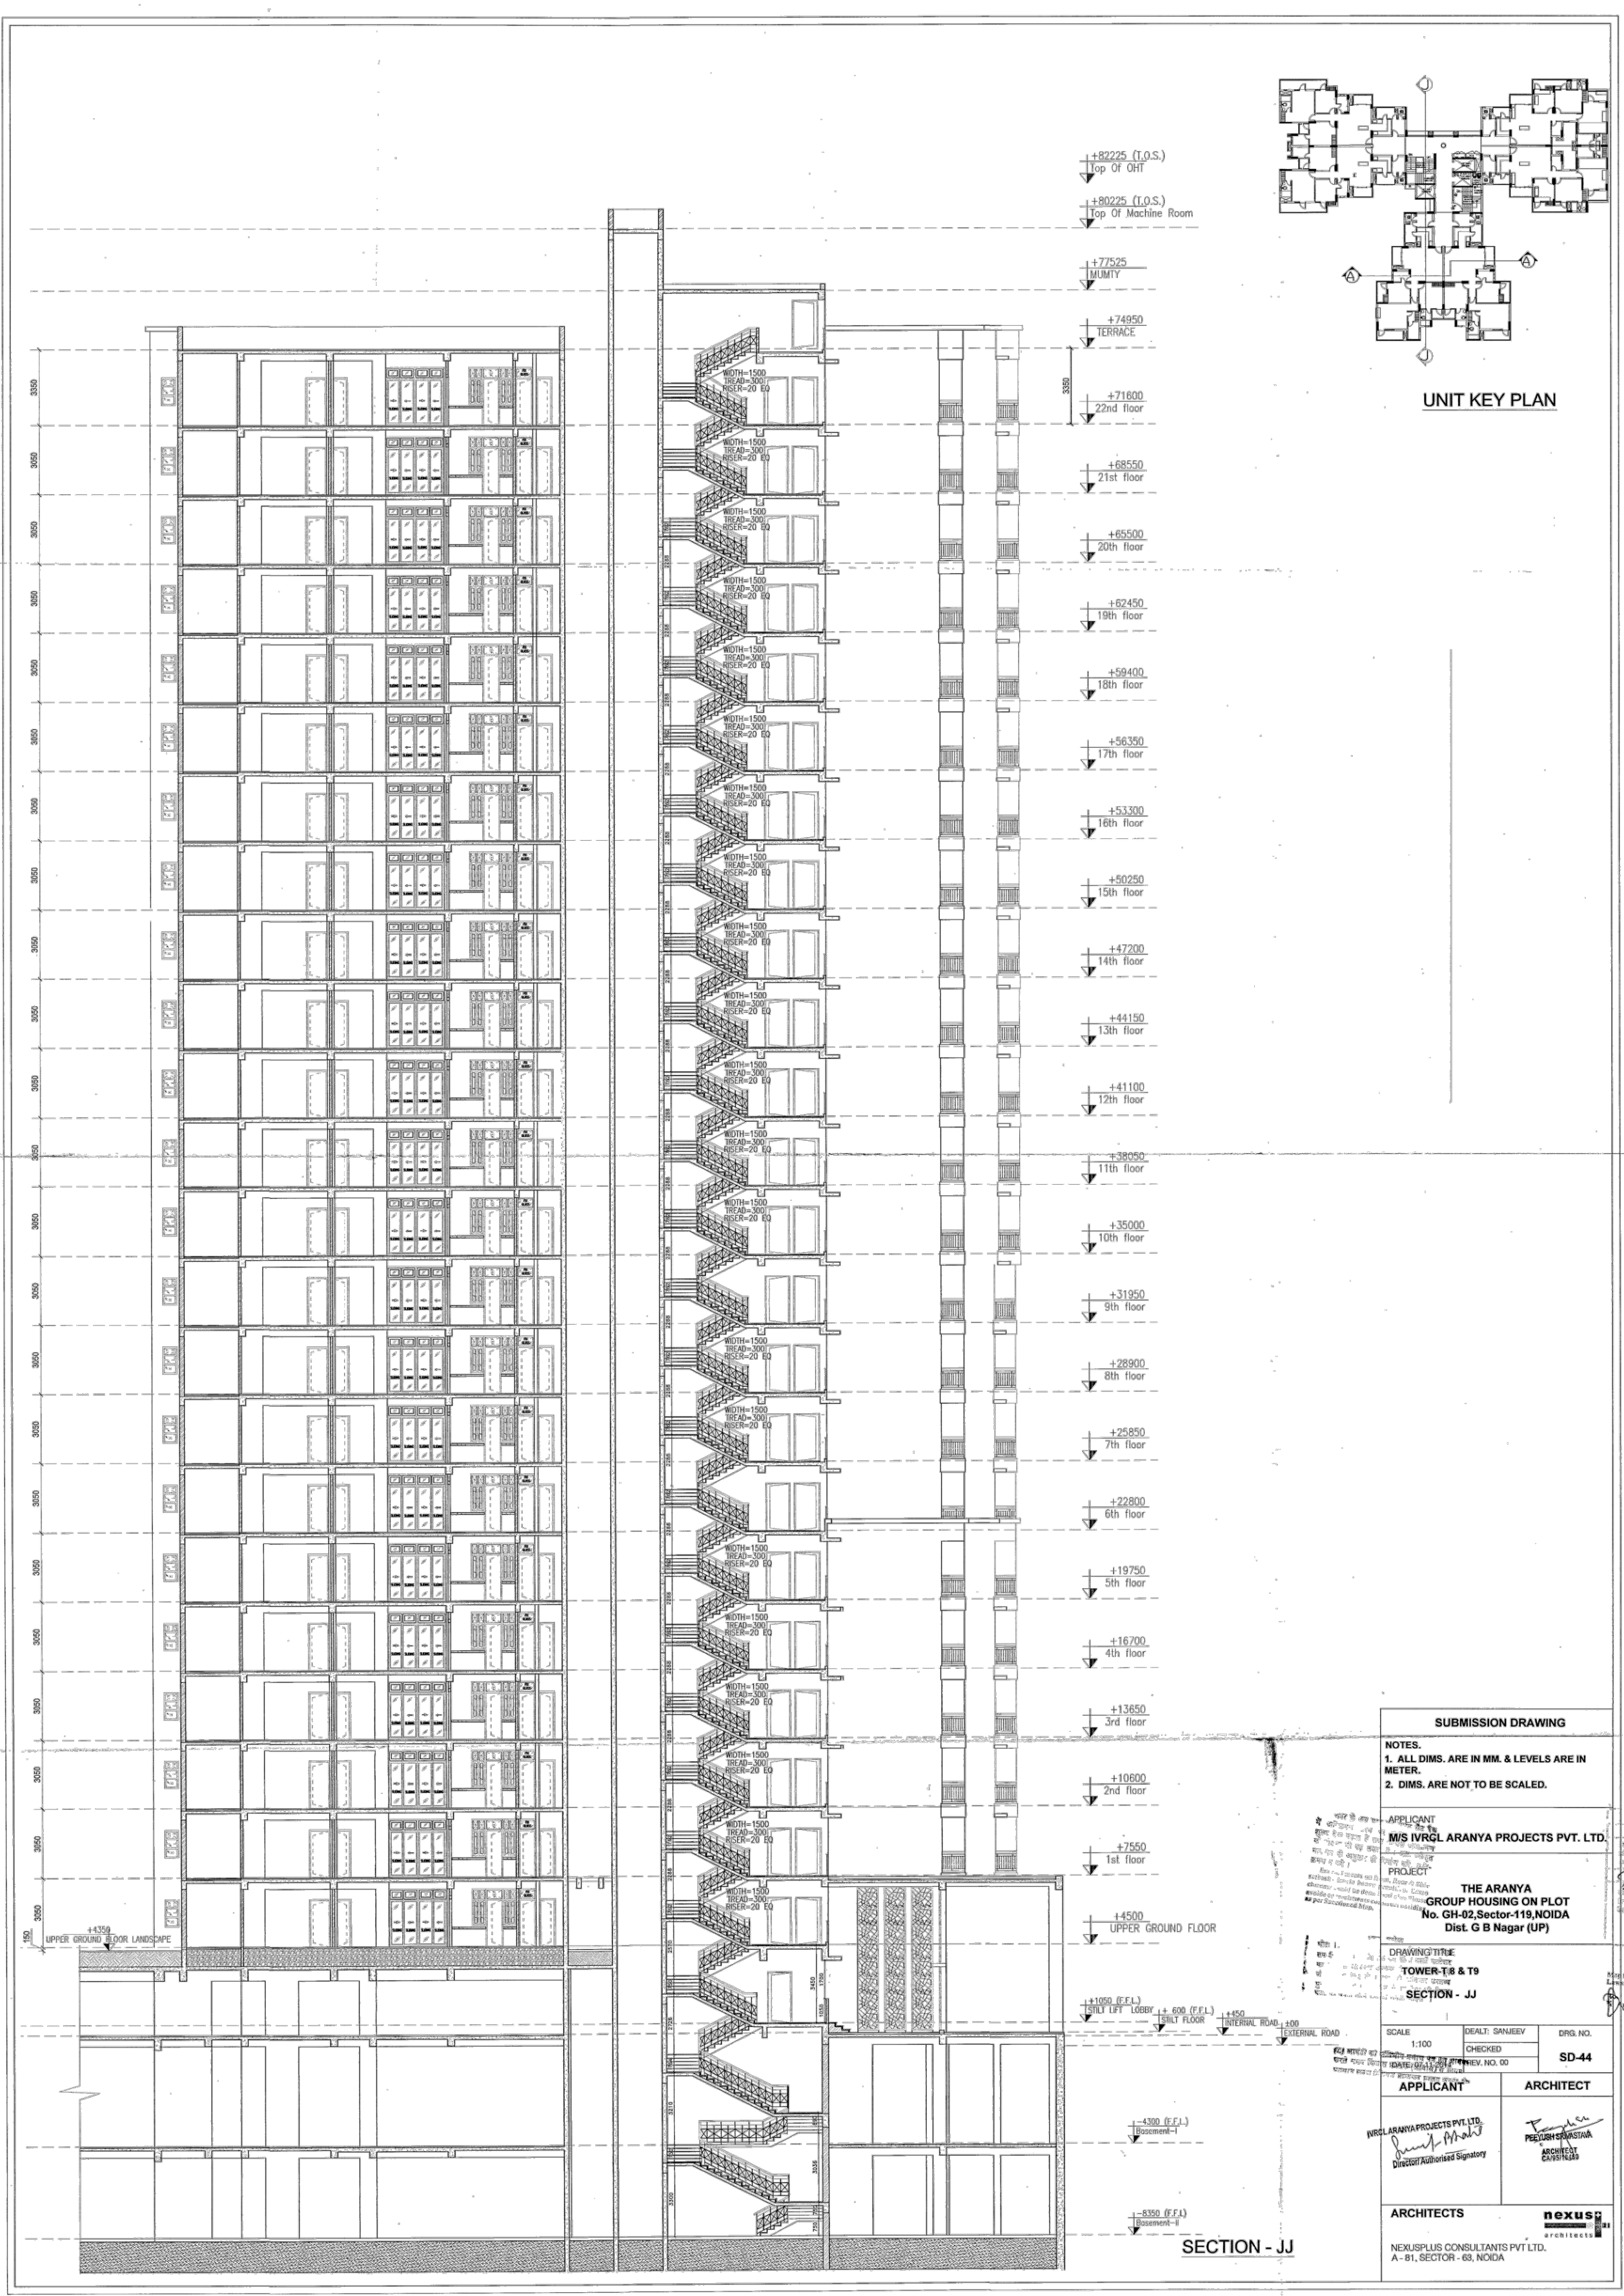

UNIT KEY PLAN

SECTION - JJ

|   |                                            |
|---|--------------------------------------------|
| SUBMISSION DRAWING                                                                                     |                                            |
| NOTES.<br>1. ALL DIMS. ARE IN MM. & LEVELS ARE IN METER.<br>2. DIMS. ARE NOT TO BE SCALED.             |                                            |
| APPLICANT<br>M/S IVRGL ARANYA PROJECTS PVT. LTD.                                                       |                                            |
| PROJECT<br>THE ARANYA<br>GROUP HOUSING ON PLOT<br>No. GH-02, Sector-119, NOIDA<br>Dist. G B Nagar (UP) |                                            |
| DRAWING TITLE<br>TOWER-T8 & T9<br>SECTION - JJ                                                         |                                            |
| SCALE<br>1:100                                                                                         | DEALT: SANJEEV                             |
| CHECKED: SD-44                                                                                         | REV. NO. 00                                |
| APPLICANT                                                                                              | ARCHITECT                                  |
| IVRGL ARANYA PROJECTS PVT. LTD.<br>Director/Authorized Signatory                                       | PEEDUNHARSHANA<br>ARCHITECT<br>EXPERIENCED |
| ARCHITECTS<br>NEXUSPLUS CONSULTANTS PVT. LTD.<br>A-81, SECTOR-68, NOIDA                                |                                            |