
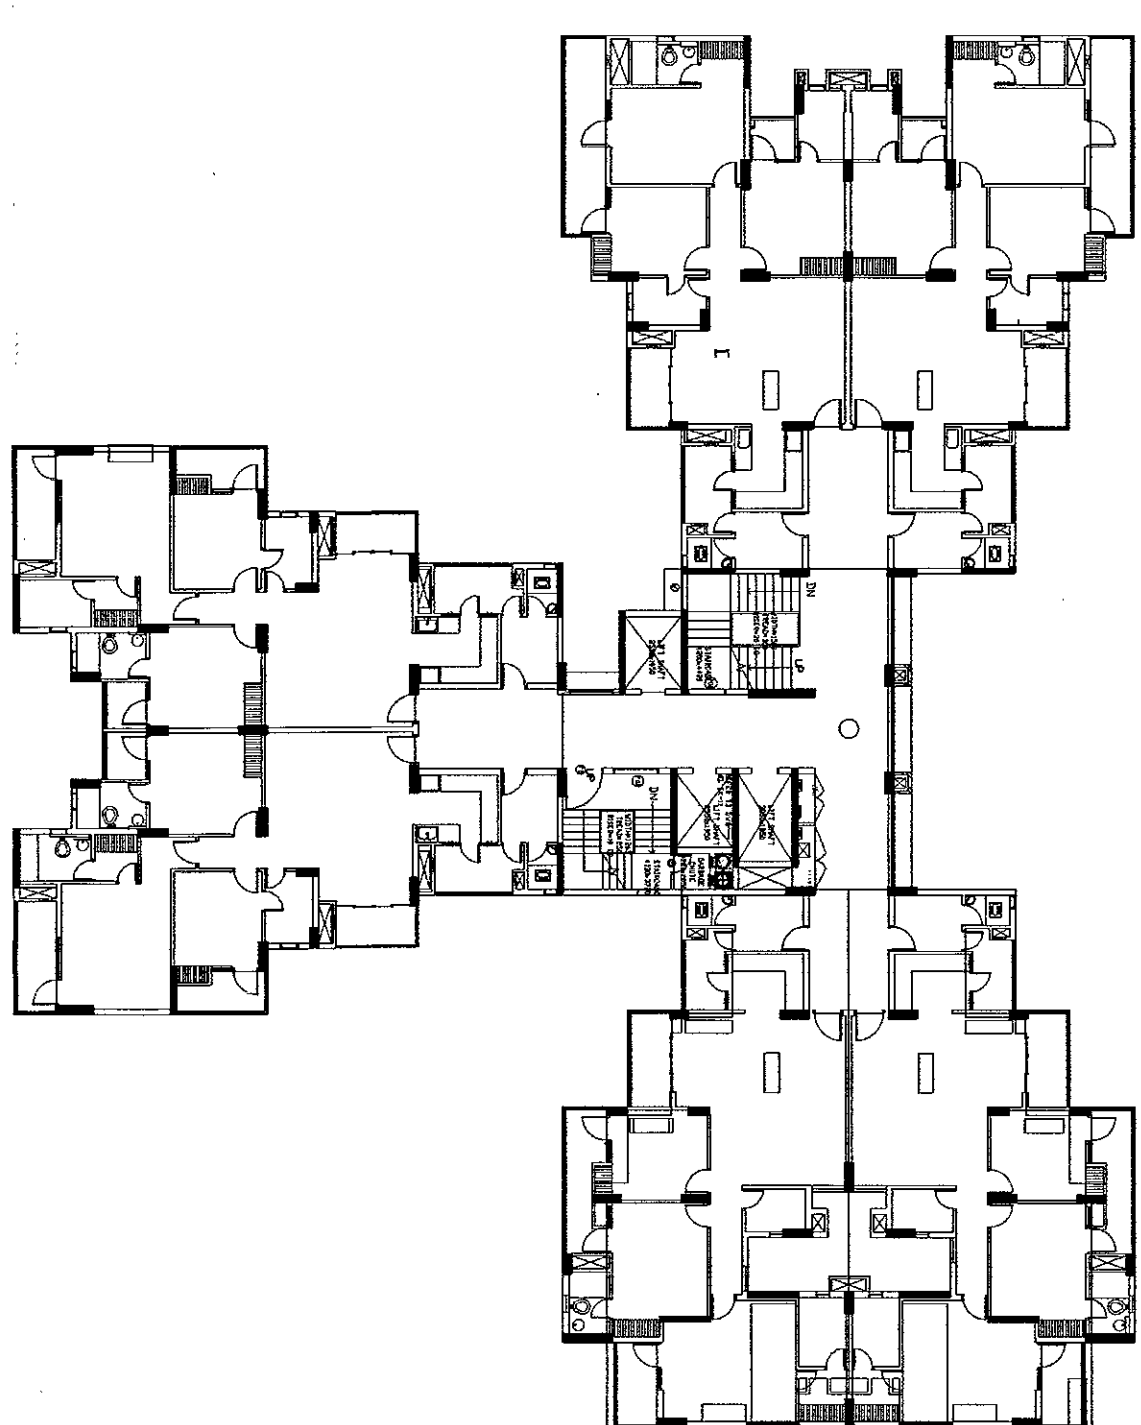
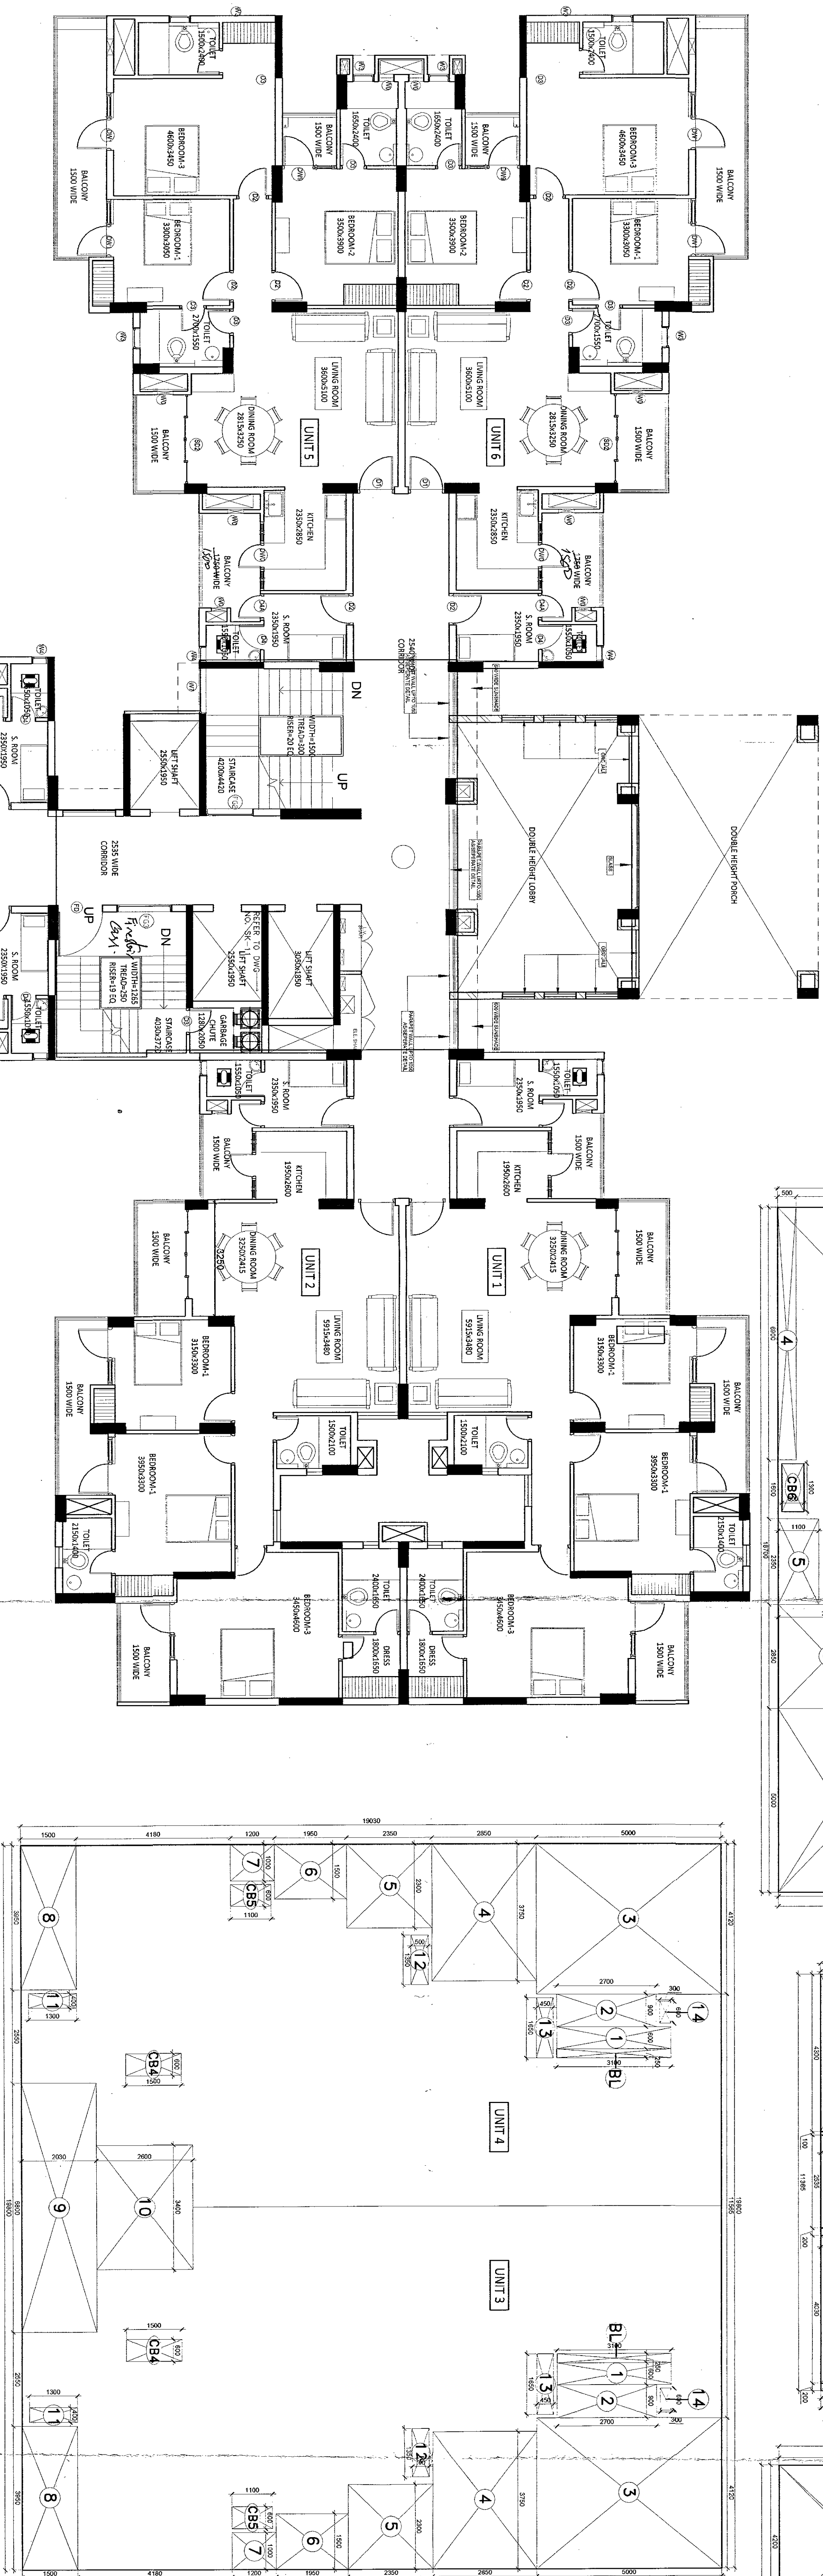


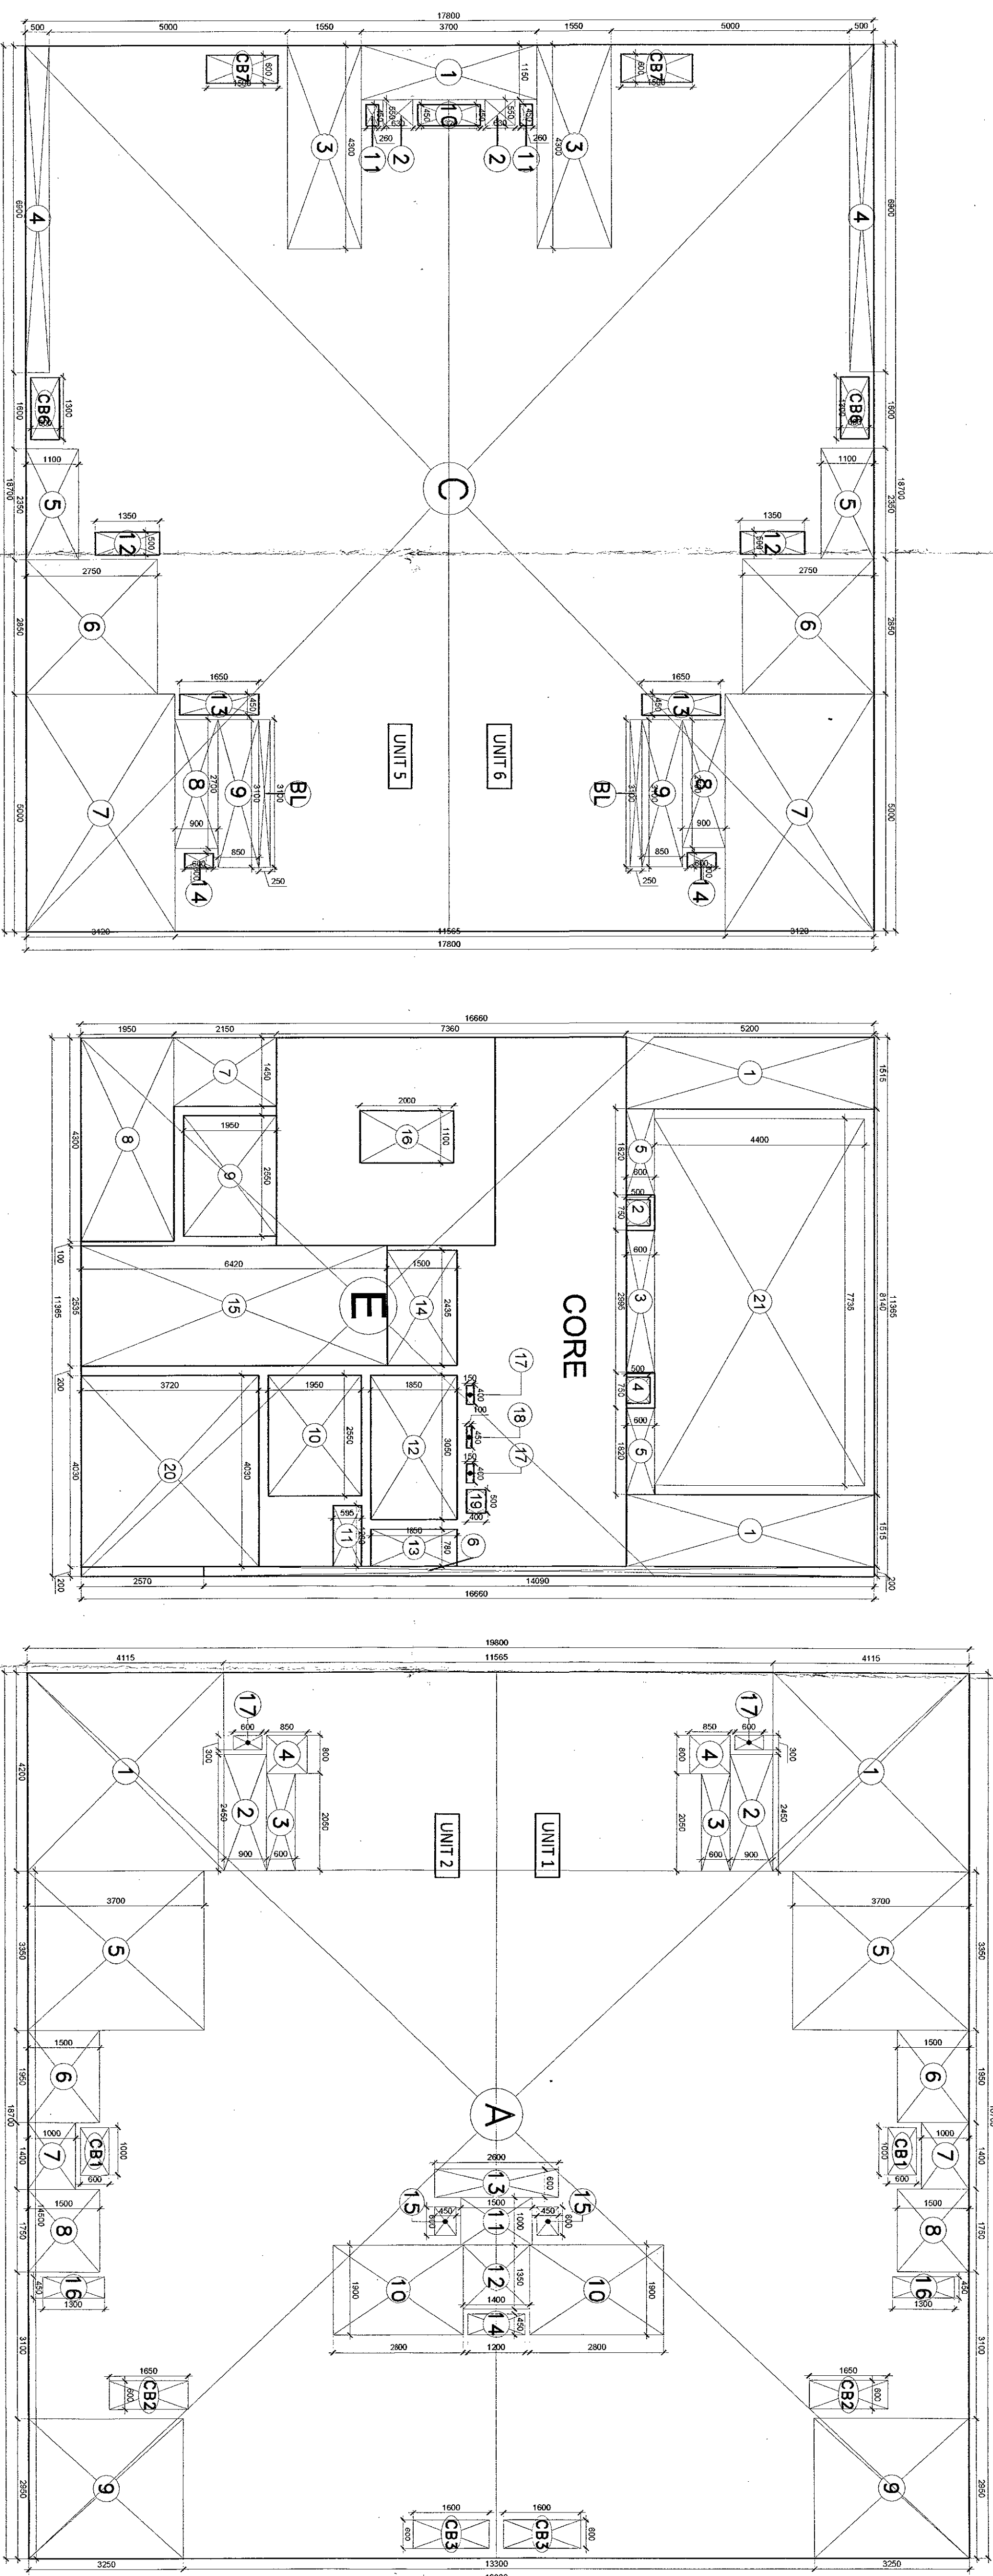

CLUSTER PLAN

[illegible]

UPPER GROUND FLOOR F.A.R. AREA PLAN

SUMMARY OF AREA - TOWER T8, T9


2. DIMS. ARE NOT TO BE SCALED.

APPLICANT
M/S IVRCL ARANYA PROJECTS PVT. LTD

PROC

THE ARANYA
GROUP HOUSING ON PLOT
No. GH-02, Sector-119, NOIDA
Dist. G B Nagar (UP)

DRAFTING TITLE

TOWER - T88

F.A.R AREA PLAN, CLUSTER PLAN, KEY PLAN

SCALE	DEALT: SANJEEV	DRG. NO.
-------	----------------	----------

1.100	CHECKED
REV NO. 00	

SD-39

APPLICANT

ARCHITECT

ARCHITECTS

NEXUSPLUS CONSULTANTS PVT LTD
B-116, SECTOR -50, NOIDA



nexus+
architects


 Director/Authorised Signatory


 ARCHITECT
 C/8/5/19450

ARCHITECT
CA/85/18460