

LEGEND FOR PLUMBING

| | |
|--|--------------------------|
| | GARDEN WATER SUPPLY LINE |
| | 150mm MS FIRE RING MAIN |
| | GARDEN HYDRANT |
| | YARD HYDRANT |
| | DRAINAGE MANHOLE |

NOTE:- FIRE & IRRIGATION PIPE FRUNNING BELOW GROUND

NOTE:-

+ RECTANGULAR MANHOLES:

1) 800x900 mm FOR DEPTH LESS THAN 0.9 M

1) 1200x900 mm FOR DEPTH BETWEEN 0.9M & 2.5M

ARCHITECTS:

ARCHITECT KULDEEP VERMA
OFFICE ADDRESS :- R-97, SECTOR-12, PRATAP VIHAR, GHAZIABAD

LANDSCAPE ARCHITECTS

LA VISTA
D-187 DDA flats, Kalkaji Harbeer Guttar Road, Opp Govt School New Delhi - 110019
Email: mail.lavista@gmail.com

STRUCTURAL CONSULTANT:

VINTECH CONSULTANTS
CONSULTING ENGINEERS & PROJECT MANAGERS
C-35, PANKAJ PUSHTI, GANDHARI, GREATER KAILASH - I NEW DELHI - 110048
TEL: 43141516, 26296769 FAX: 02260997
E-MAIL: vin@vtechconsultants.com

SERVICE CONSULTANT:

B-50, Basement, Soami Nagar New Delhi-110017
Tel No: 011-49848197 & 49849205
Consulting Email: info@vconsulting.co.in


TITLE:

SITE PLAN PLUMBING LAYOUT

For R and R Tech Mach Limited
Authorized Signatory

ARCHITECT: KULDEEP VERMA
Registration No- CA20164823
ARCHITECT, INTERIORS & ENVO
R-97, Anandapuri Colony, Sector-12
Pratap Vihar Ghaziabad (U)-201013

APPLICANT'S SIGNATURE ARCHITECT'S SIGNATURE

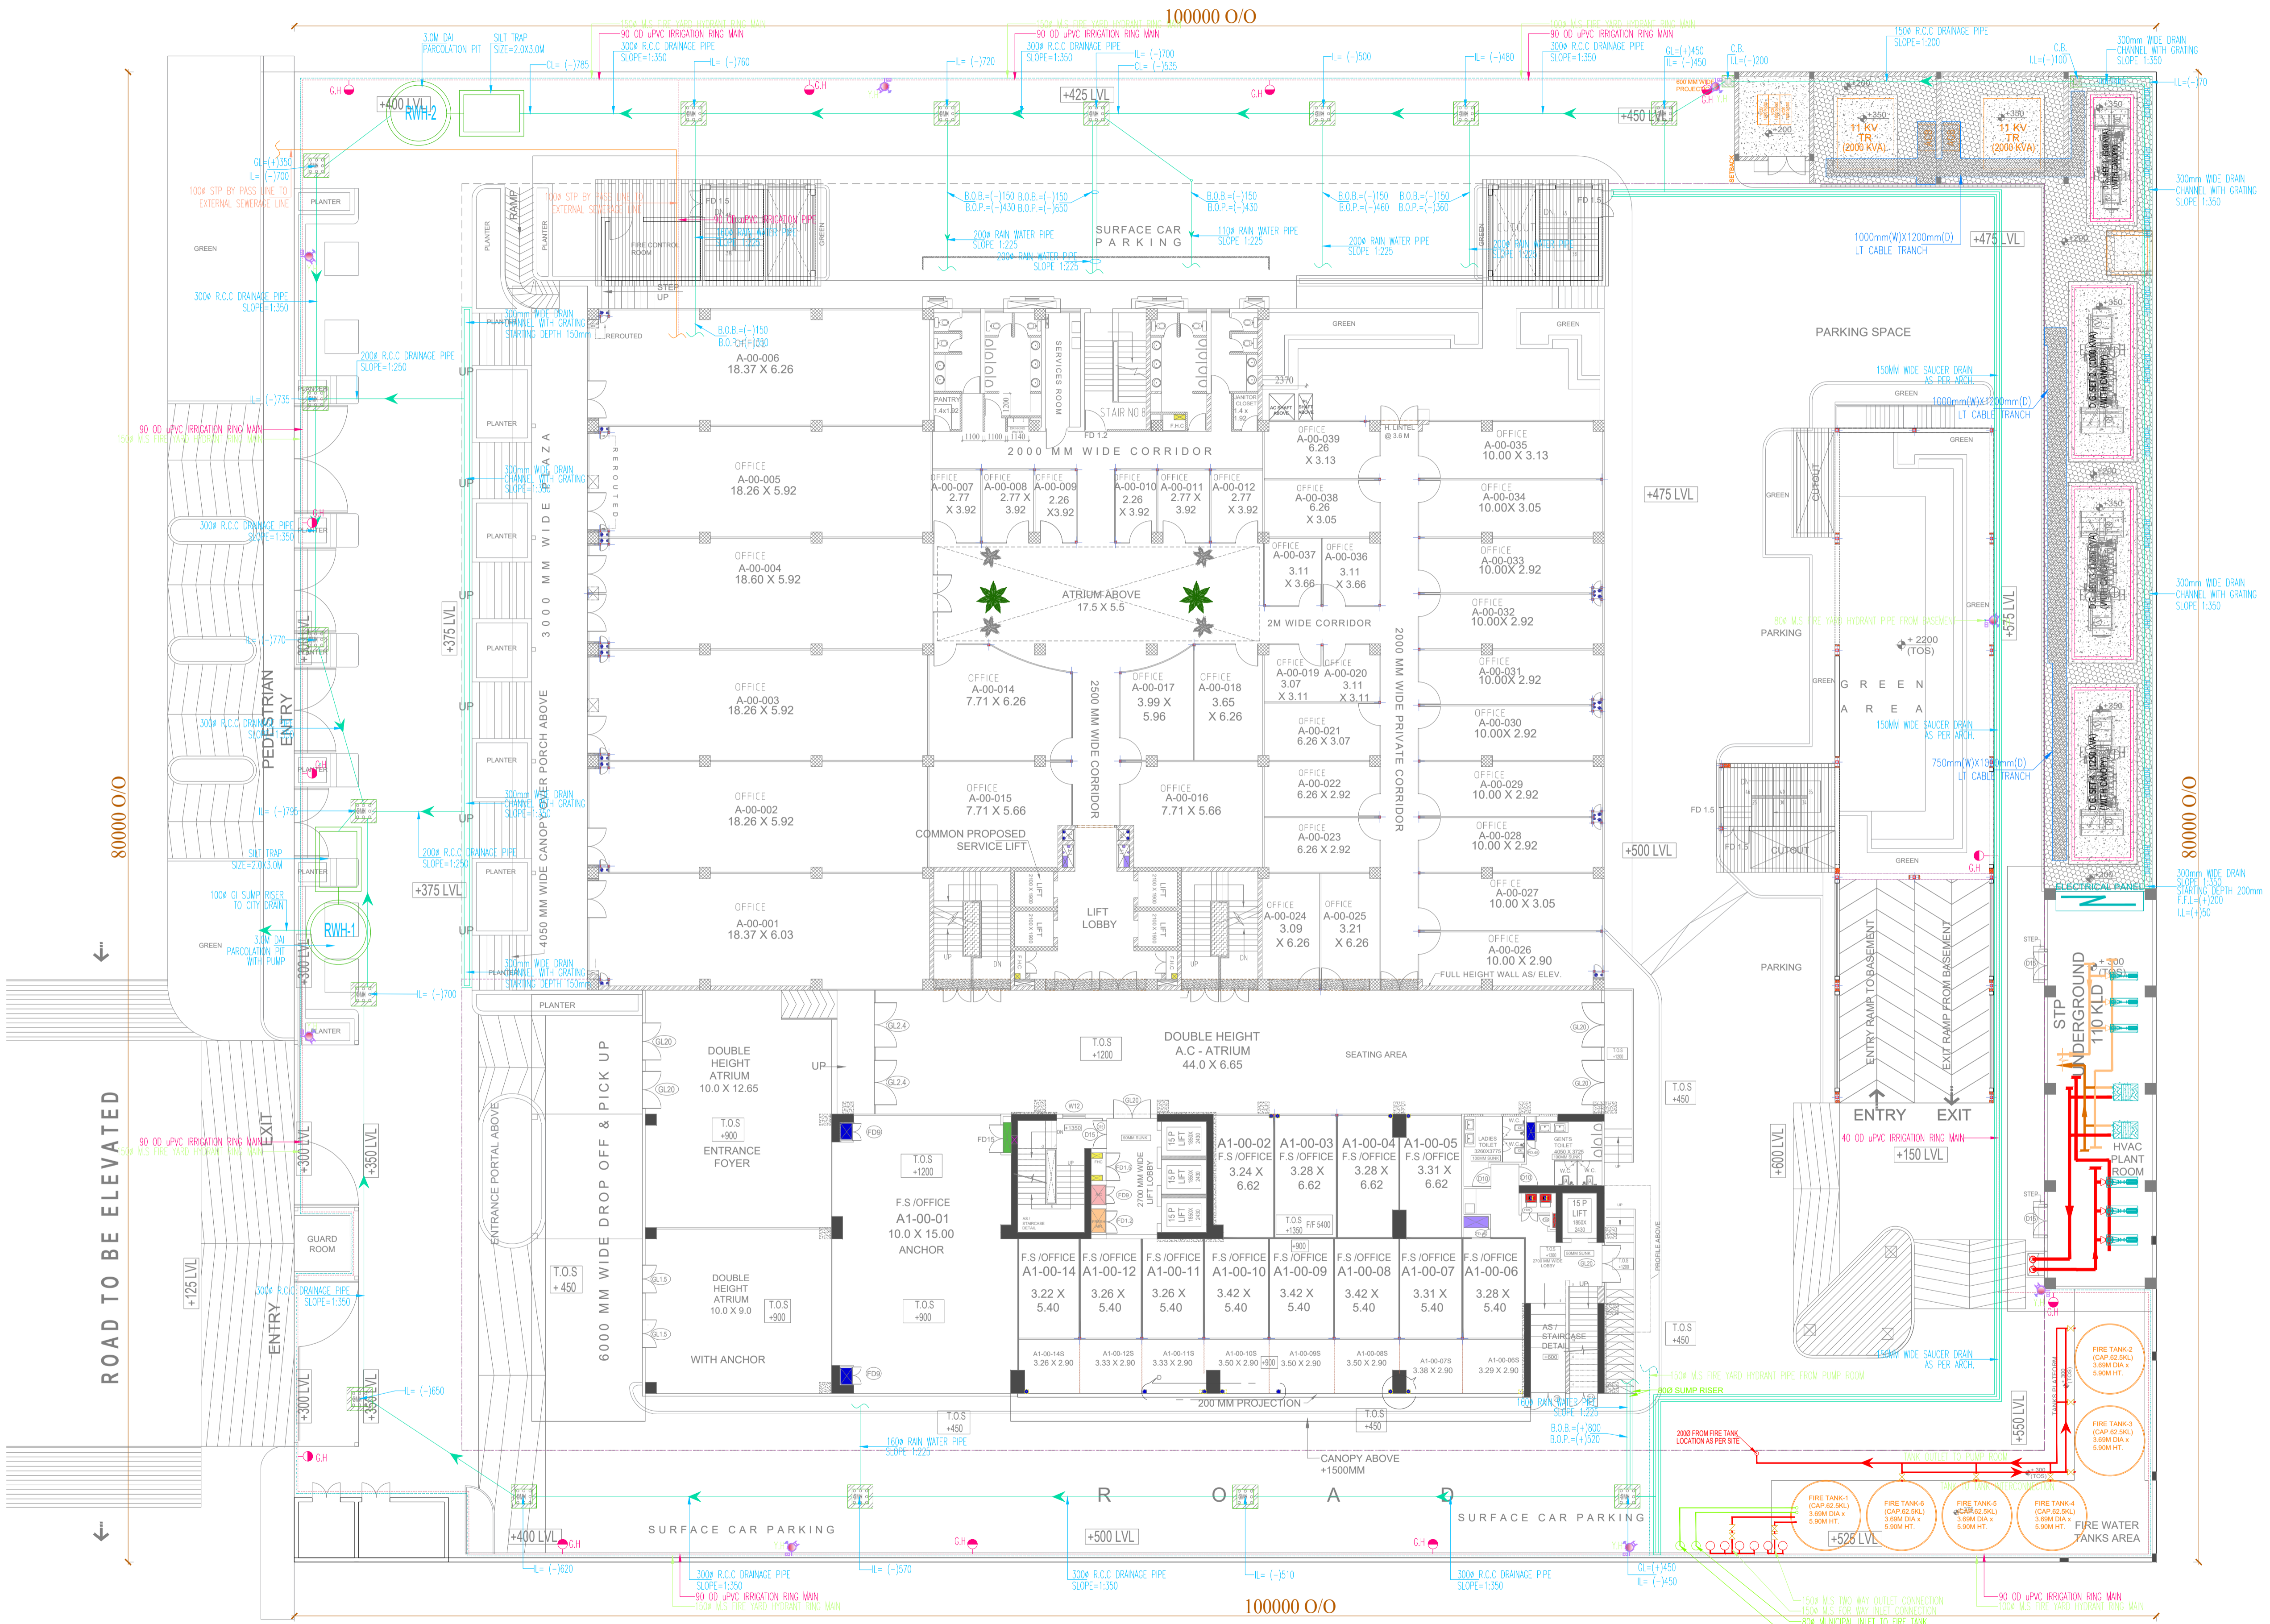

GROUND FLOOR PLAN

80000 O/O

100000 O/O

80000 O/O

100000 O/O

ROAD TO BE ELEVATED