


PROJECT:

# PROPOSED ITHUM HEIGHT'S SECTOR 62 NOIDA

PROJECT ADDRESS: PLOT NO. 16, INDUSTRIAL AREA SECTOR- 62, NOIDA, UTTAR PRADESH  
PROJECT REF.No.: 251

LEGEND:-

SYMBOL	DESCRIPTION
BE	BODY EARTHING PIT
NE	NEUTRAL EARTHING PIT
HT	HUME PIPE FOR LV
MV	HUME PIPE FOR MV
HT	HUME PIPE FOR HT
HT	(450x450 WIDE X 450MM DEEP MANHOLE) FOR LV CABLE
HT	(600x600 WIDE X 750MM DEEP MANHOLE) FOR MV CABLE
HT	(1000x1000 WIDE X 1200MM DEEP MANHOLE) FOR HT CABLE
HT	EXTERNAL LIGHTING FEEDER PILLAR

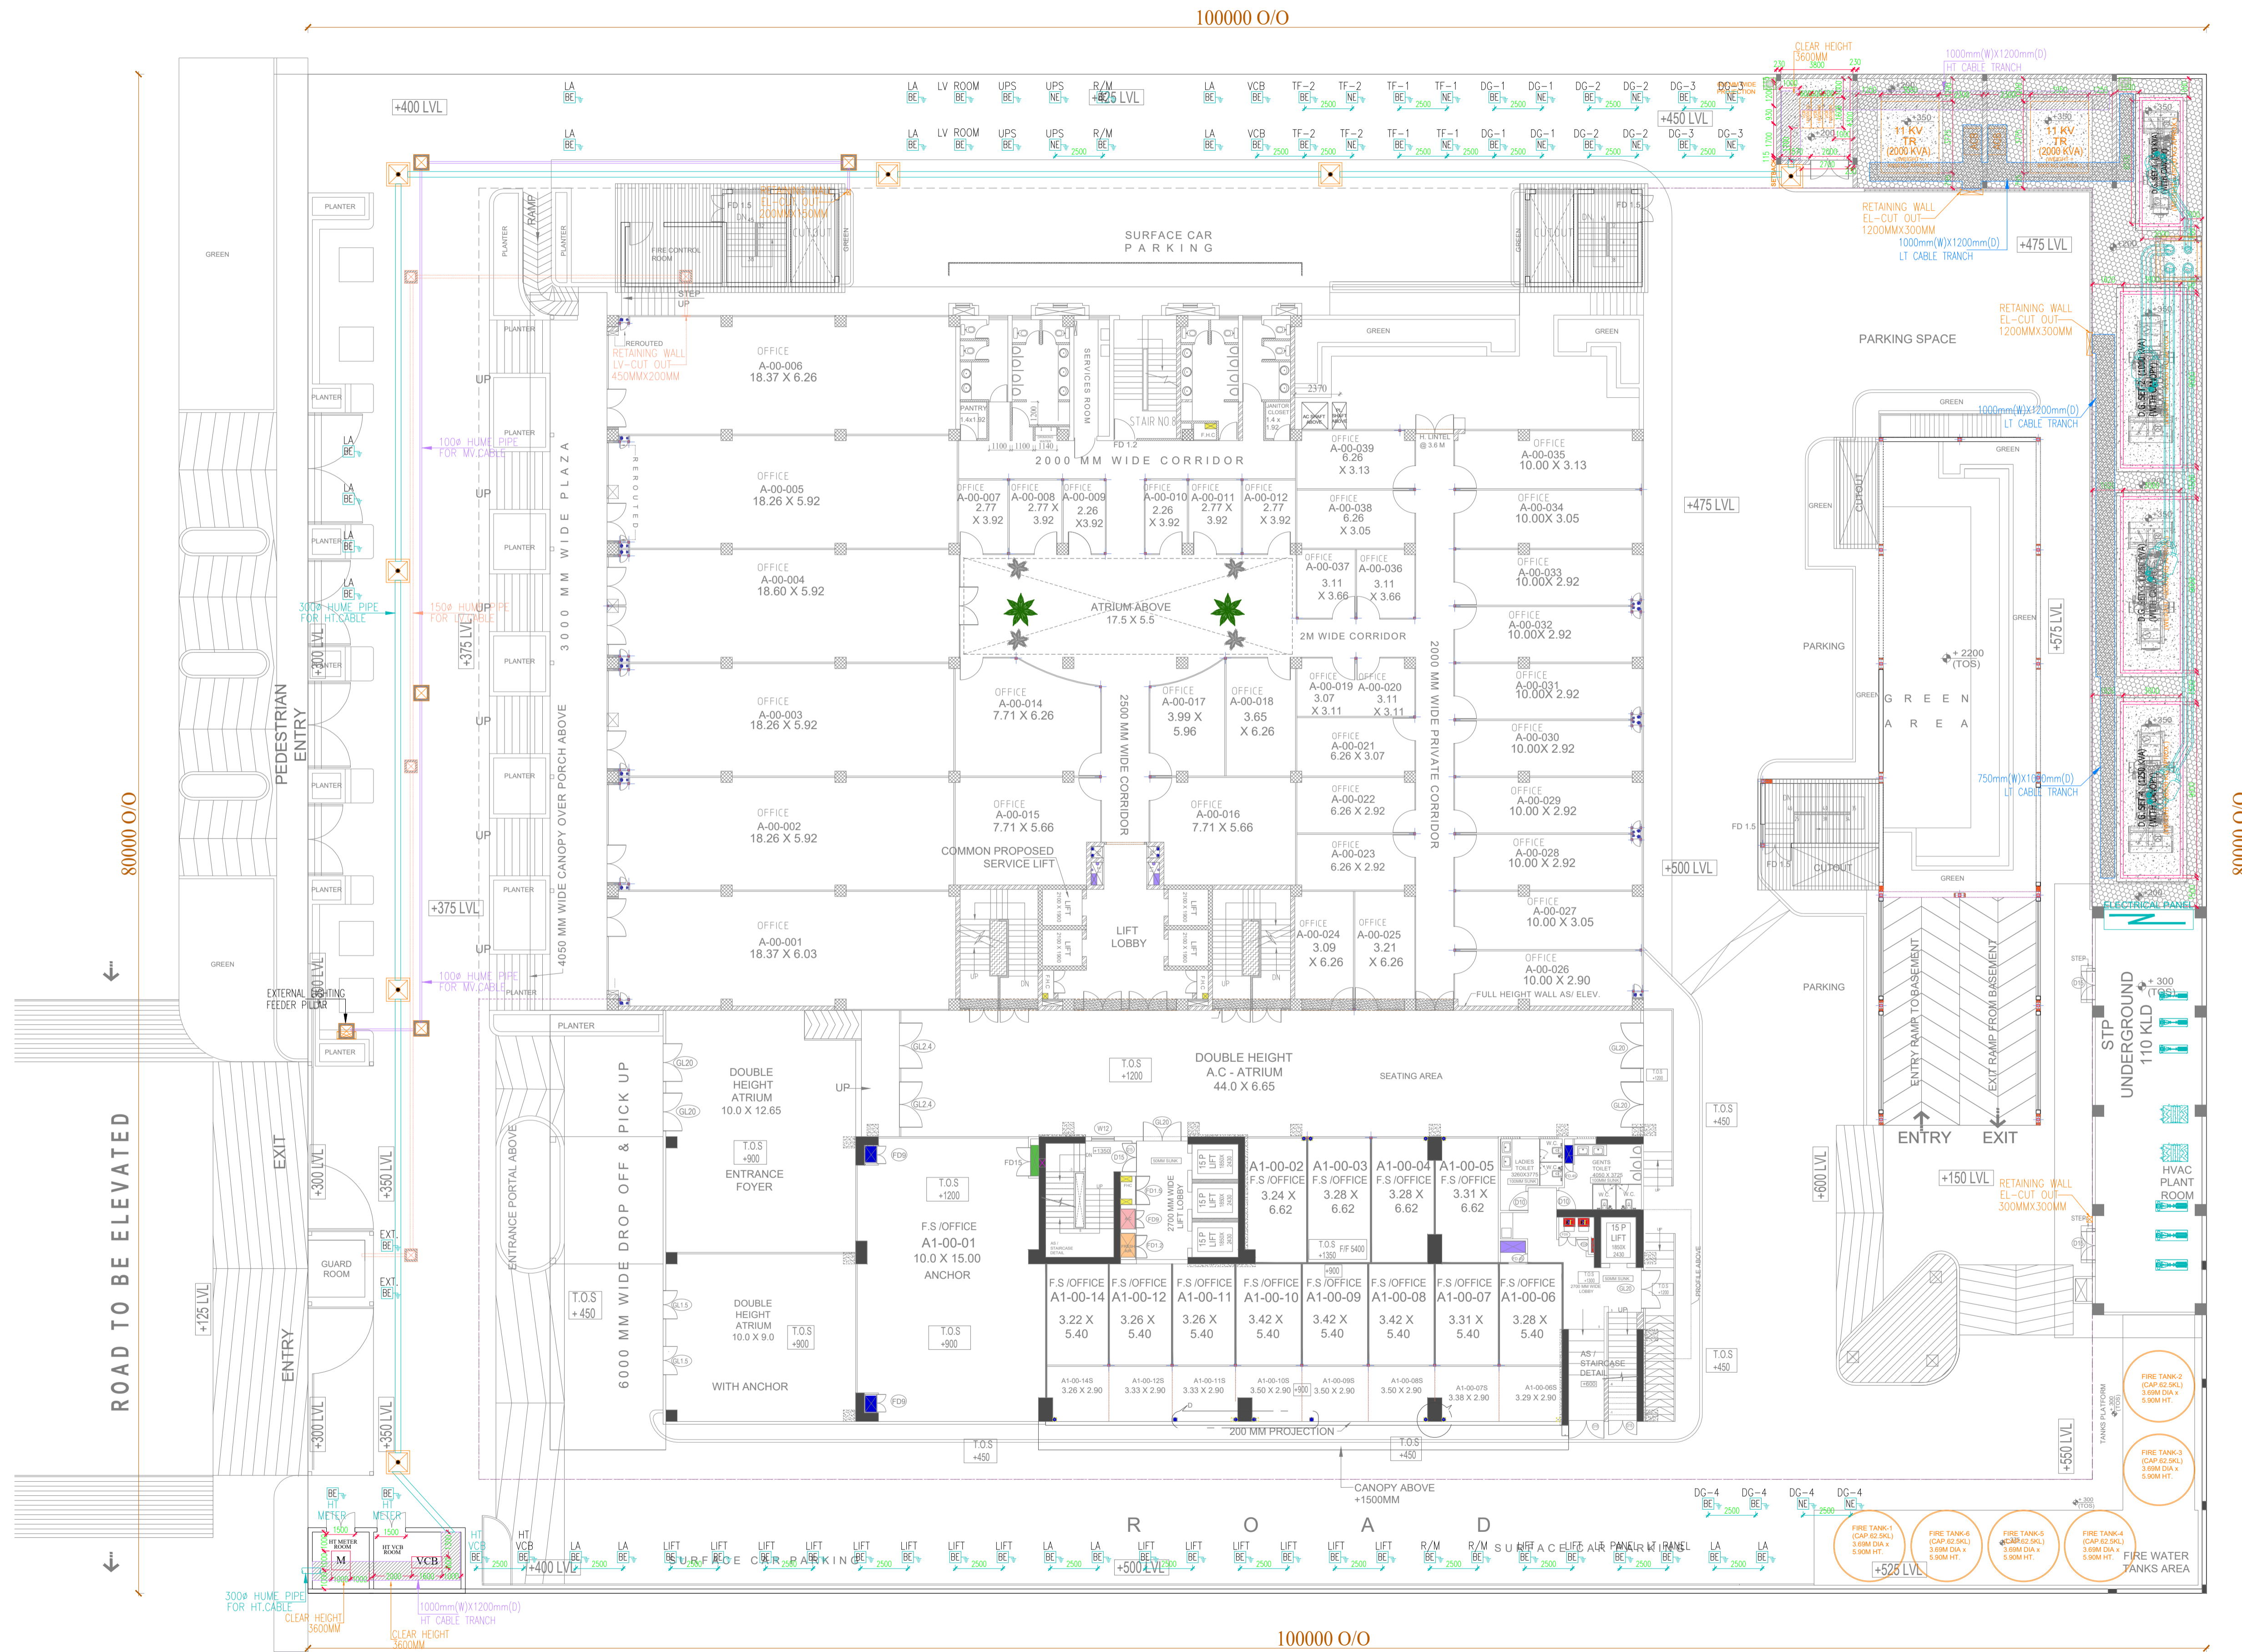

GROUND FLOOR PLAN

ARCHITECTS:  
ARCHITECT KULDEEP VERMA  
OFFICE ADDRESS :-  
R-97, SECTOR-12, PRATAP VIHAR, GHAZIABAD

LANDSCAPE ARCHITECTS  
**LA VISTA**  
D-187 DDA flats, Kalkaji  
Harbeer Gujjar Road, Opp Govt School  
New Delhi - 110019  
Email: mail.lavista@gmail.com

STRUCTURAL CONSULTANT:  
**VINTECH**  
CONSULTANTS  
CONSULTING ENGINEERS  
& PROJECT MANAGERS  
C-35, PANKAJ ENCLAVE, GHAZIABAD  
GREATER KAILASH - I NEW DELHI - 110048  
TEL: 43141516, 26297678 FAX: 06260977  
E-MAIL: vinotech@vintechconsultants.com

SERVICE CONSULTANT:  
**B-50, Basement, Soami Nagar**  
New Delhi-110017  
Tel No: 011-49848197 & 49849205  
Consulting Email: info@vconsulting.co.in

TITLE:  
SITE PLAN  
ELECTRICAL LAYOUT

APPLICANT'S SIGNATURE: For R and R Tech Mach Limited  
ARCHITECT'S SIGNATURE: ARCHITECT KULDEEP VERMA  
Registration No. CA-20164823  
ARCHITECT, INTERIORS & ENVO  
R-97, Anand Colony, Sector-12  
Pratap Vihar Ghaziabad (U) 201012

