



TYPICAL SECTION AT 1-1 (TOWER-A1, A2, A4 & A5)

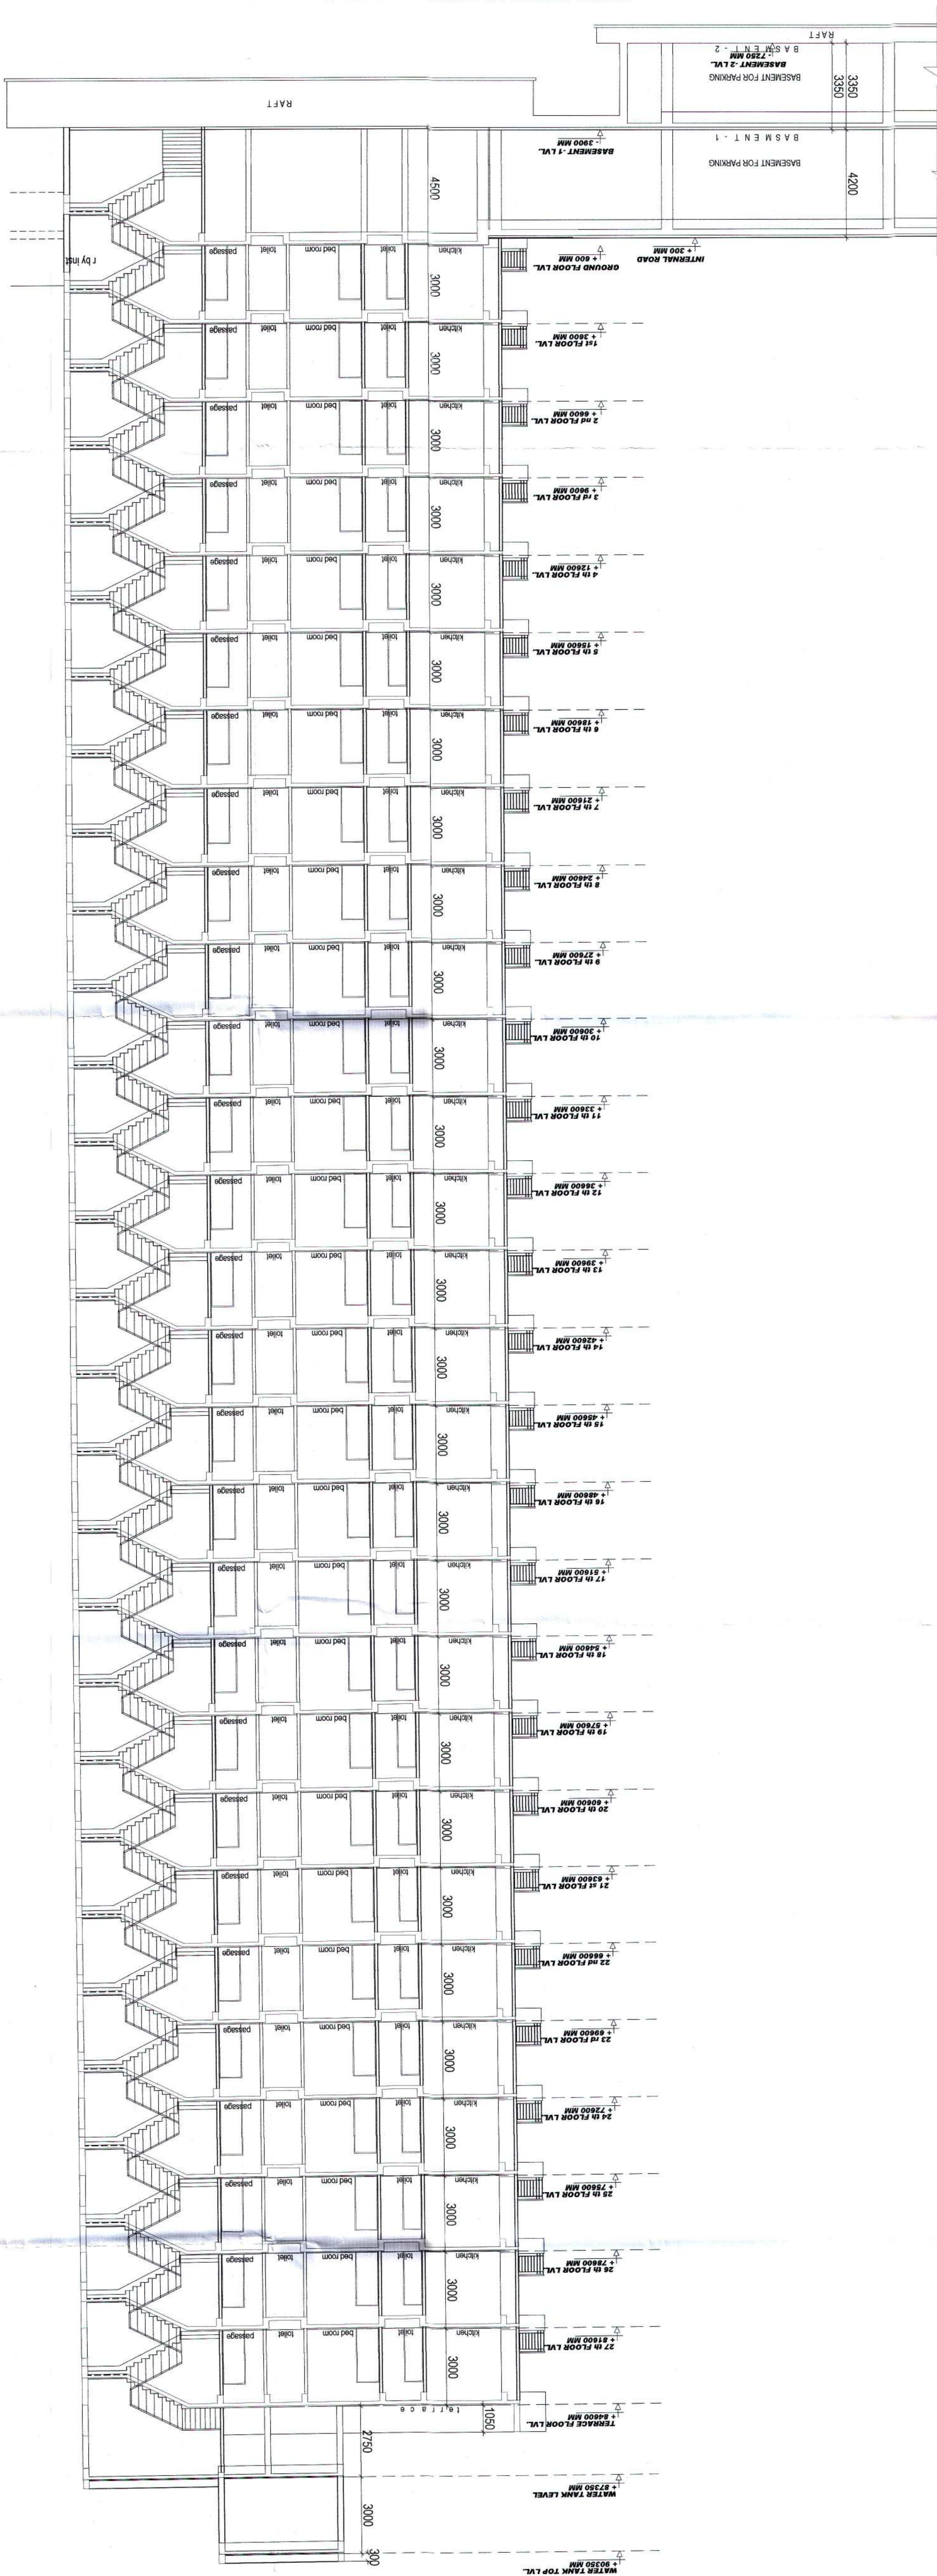

TYPICAL SECTION AT 2-2 (TOWER-A-3)

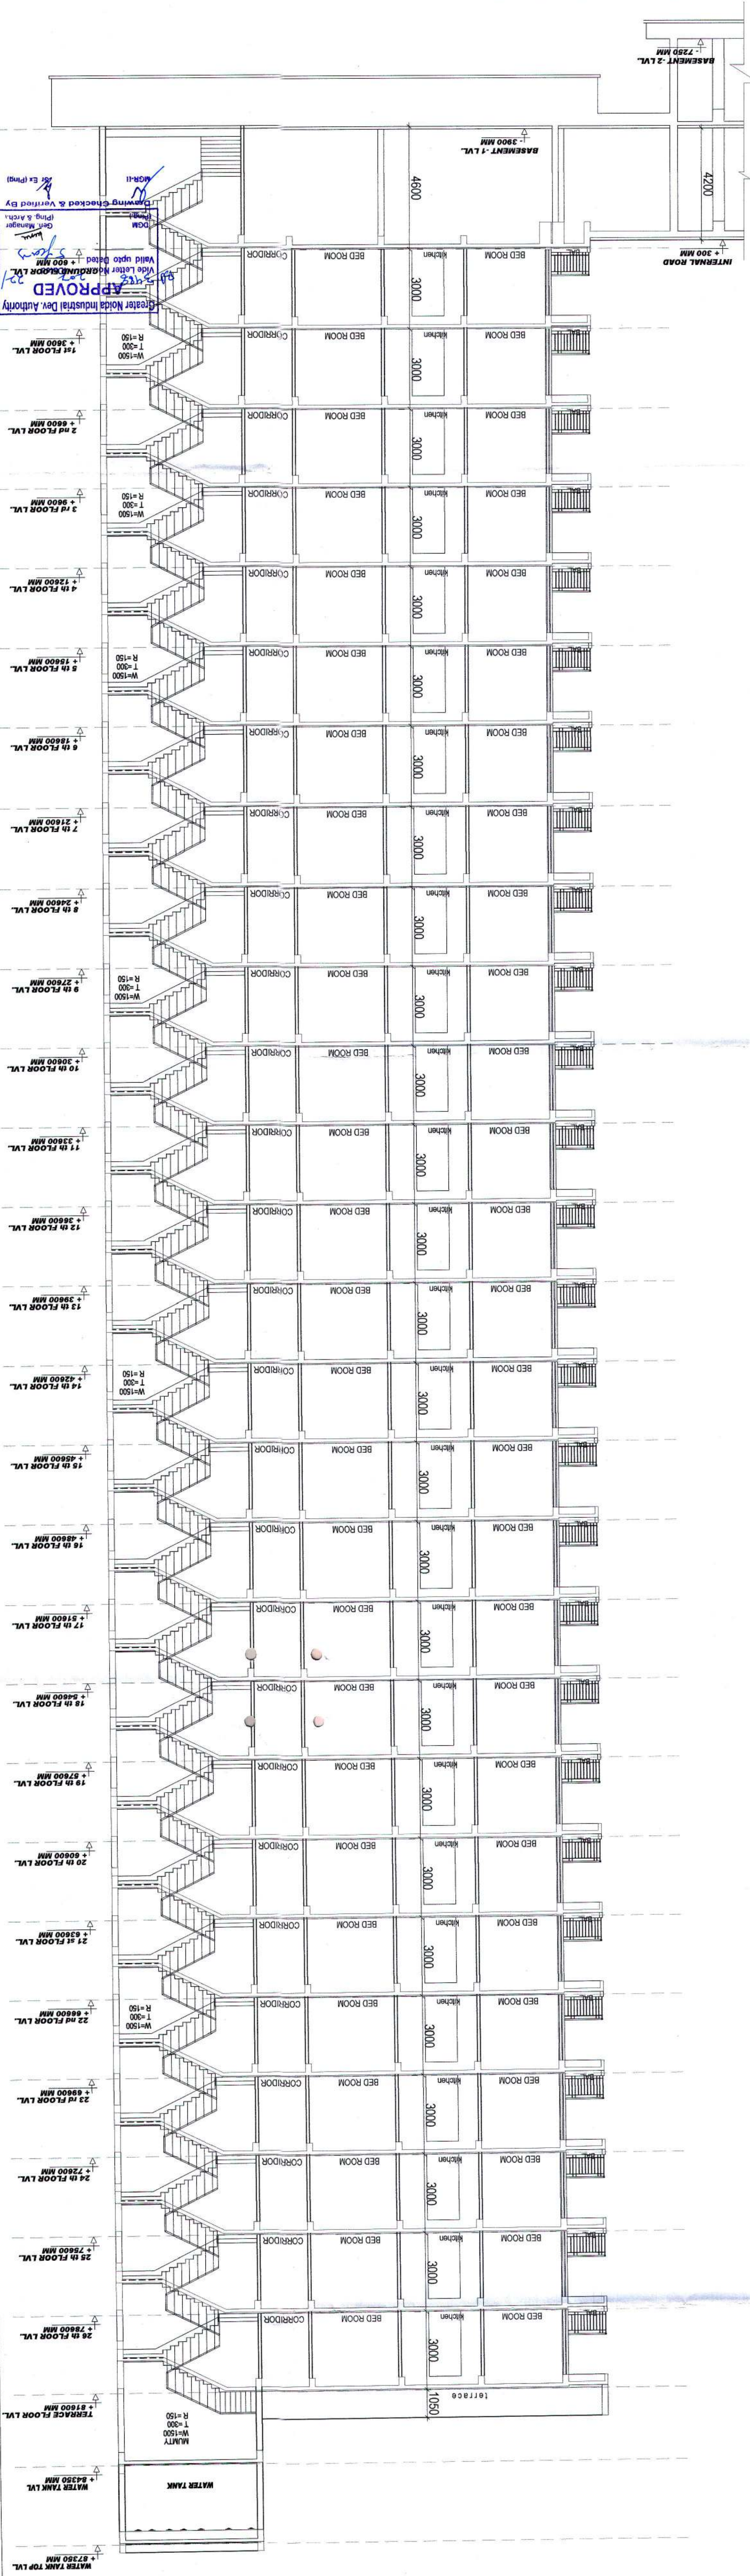

Architectural drawing information block containing project details, client information, and drawing specifications.

Project: GROUP HOUSING AT PLOT NO. 64-1 SEC. E1A-1, B-1/613, Basement Floor, Greater Noida (UP)

Client: ALOK AGNIHOTRI

Architect: ARCHITECTS

Scale: 1:100

Drawing Title: TYPICAL SECTION AT 1-1 (TOWER-A1, A2, A4 & A5)

Sheet No: SB-12a