

SECHEDULE OF OPENINGS





GROUND FLOOR PLAN
GR-26 PENT HOUSE
(TOWER-A3)

AREA LEGEND


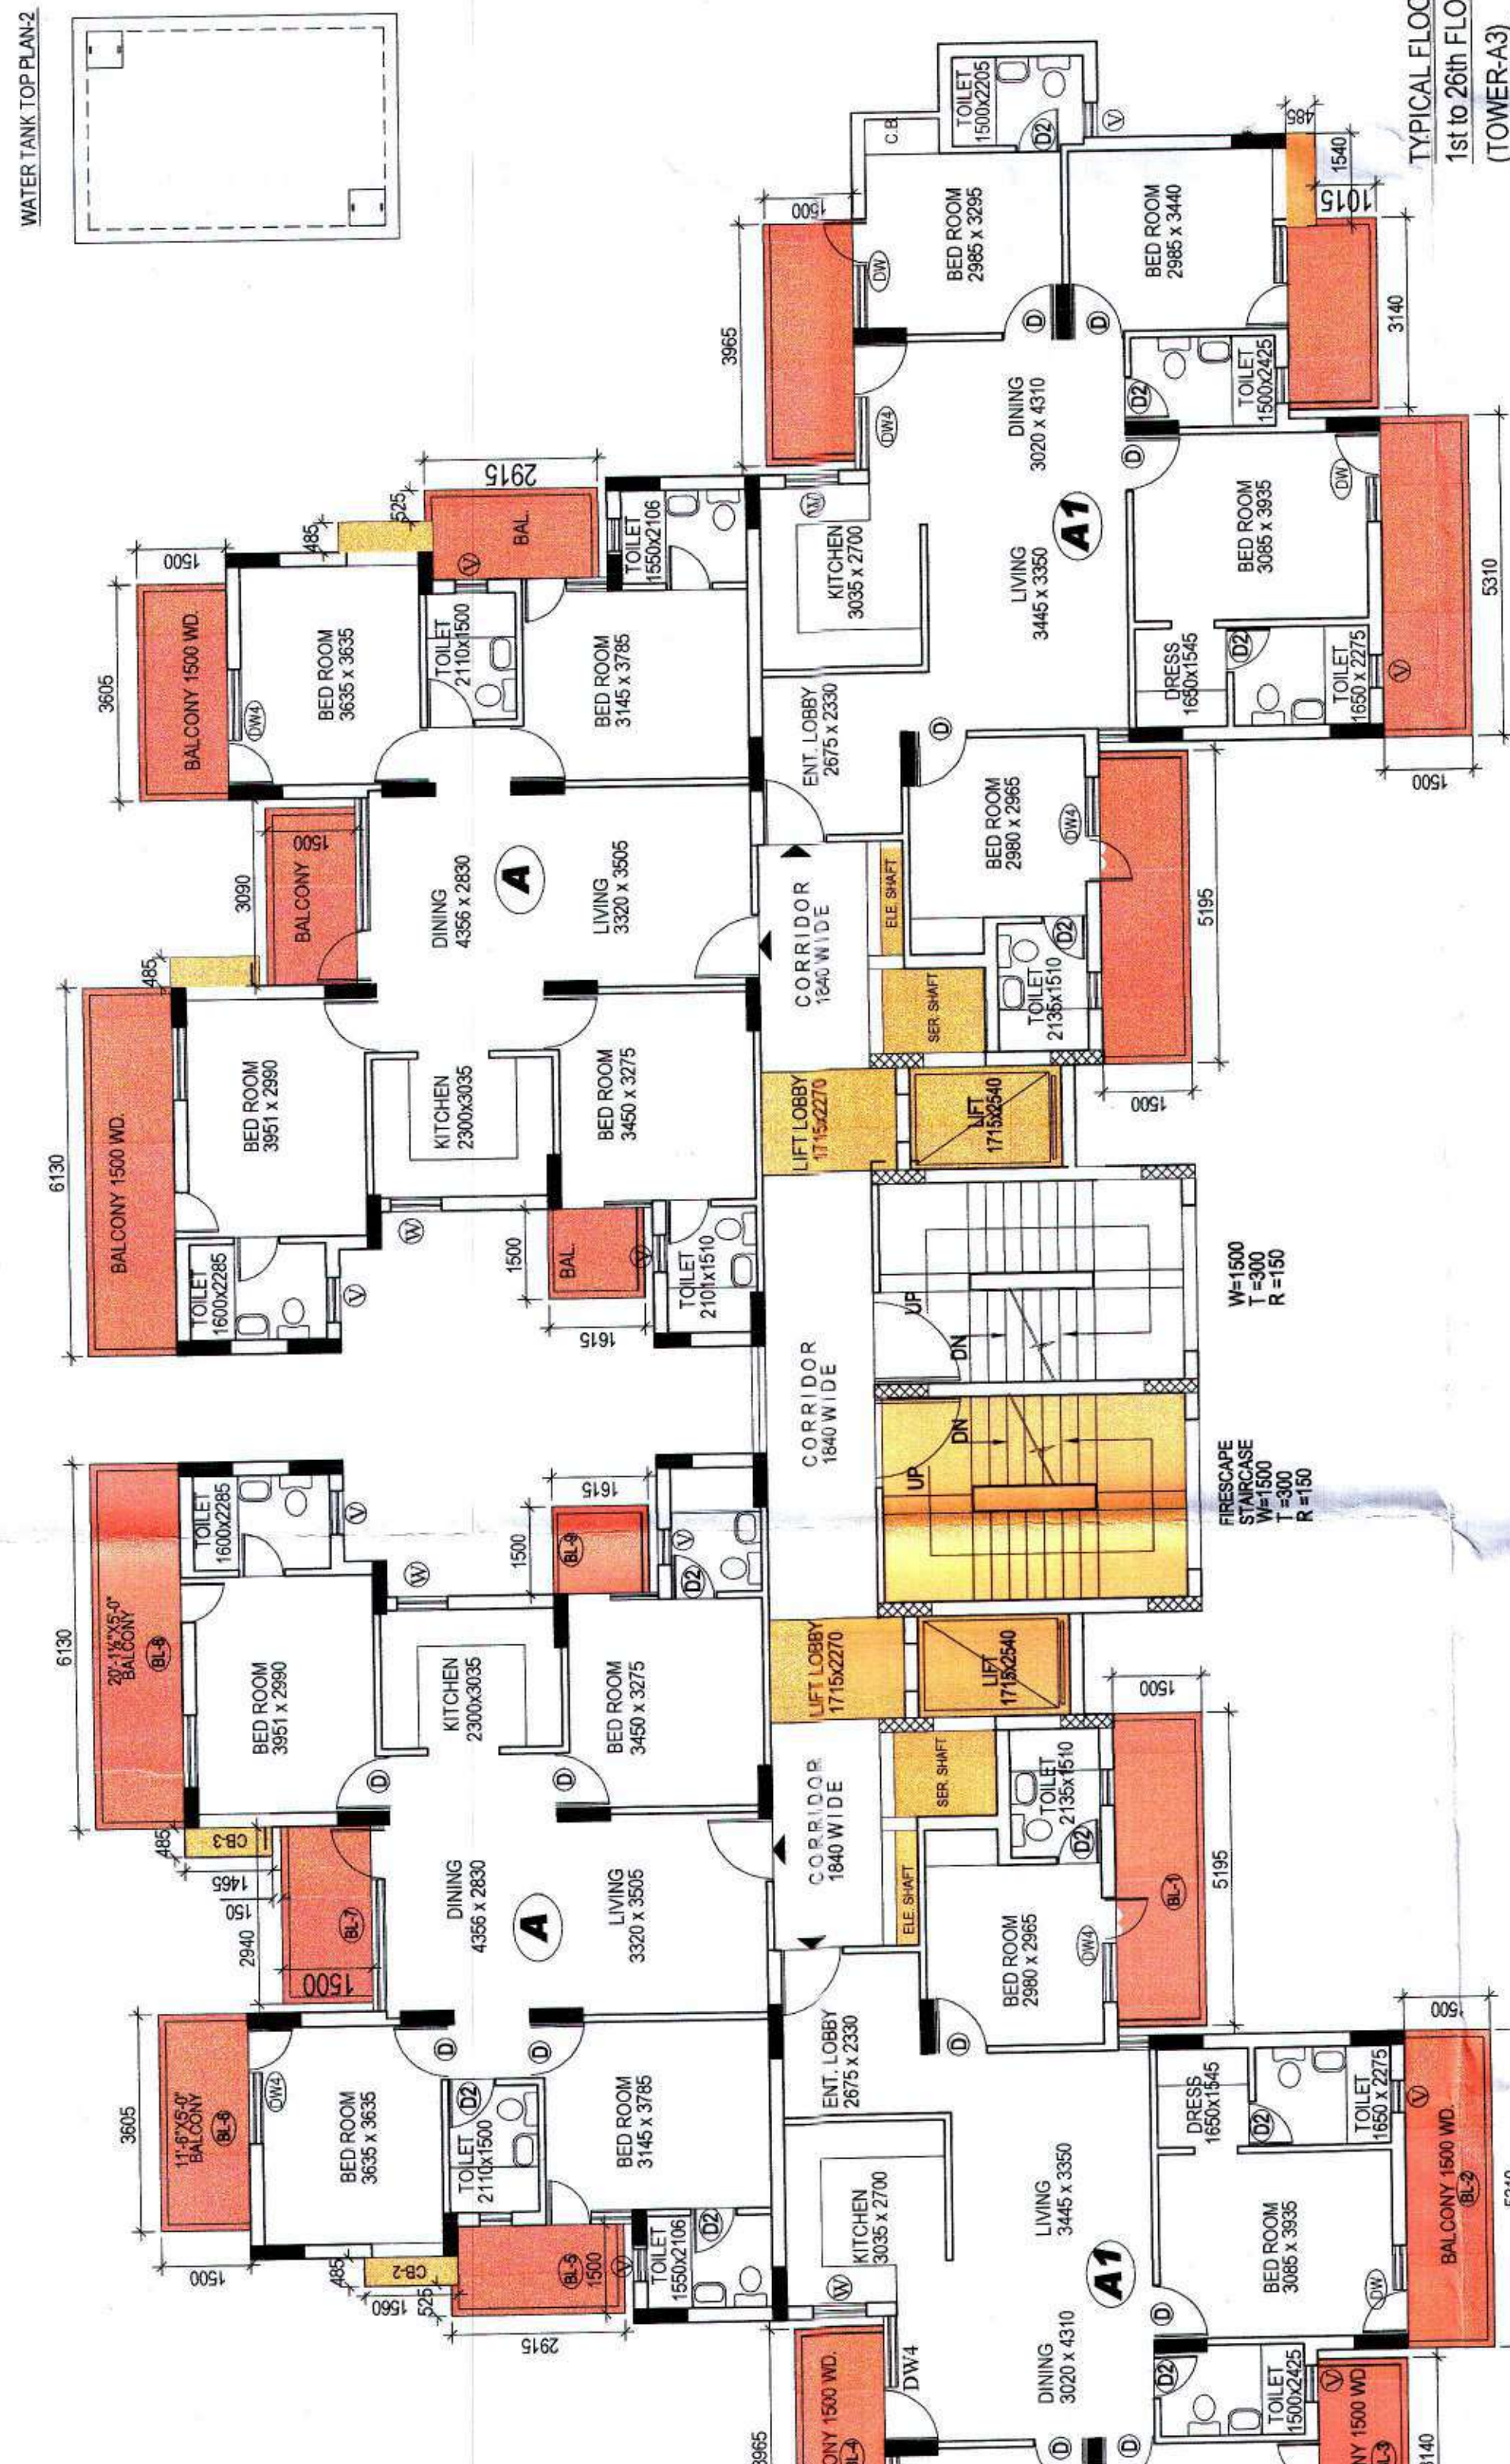


TYPICAL FLOOR PLAN
1ST TO 26TH FLOOR PLAN
(TOWER-A3)






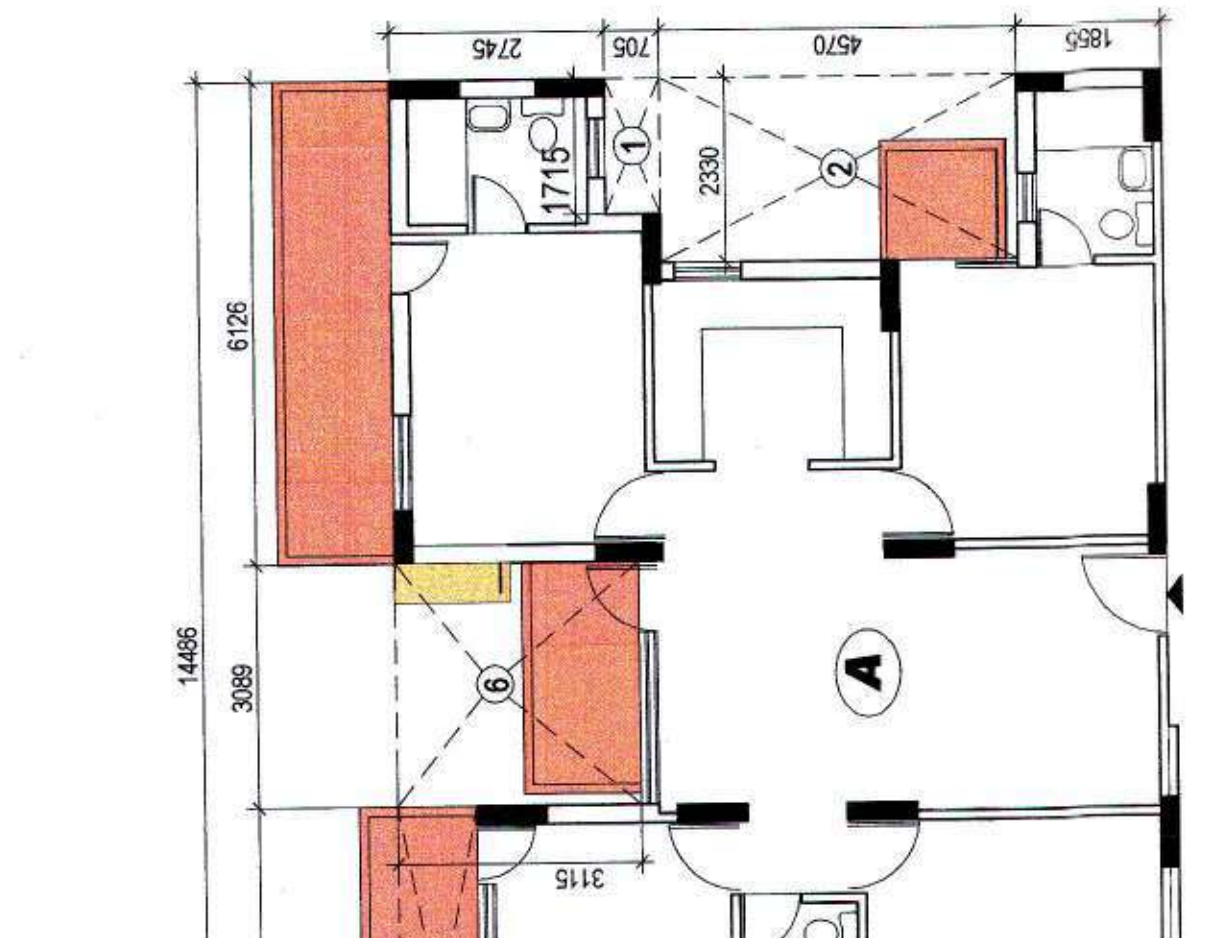


27TH FLOOR PLAN
(TOWER-A3)

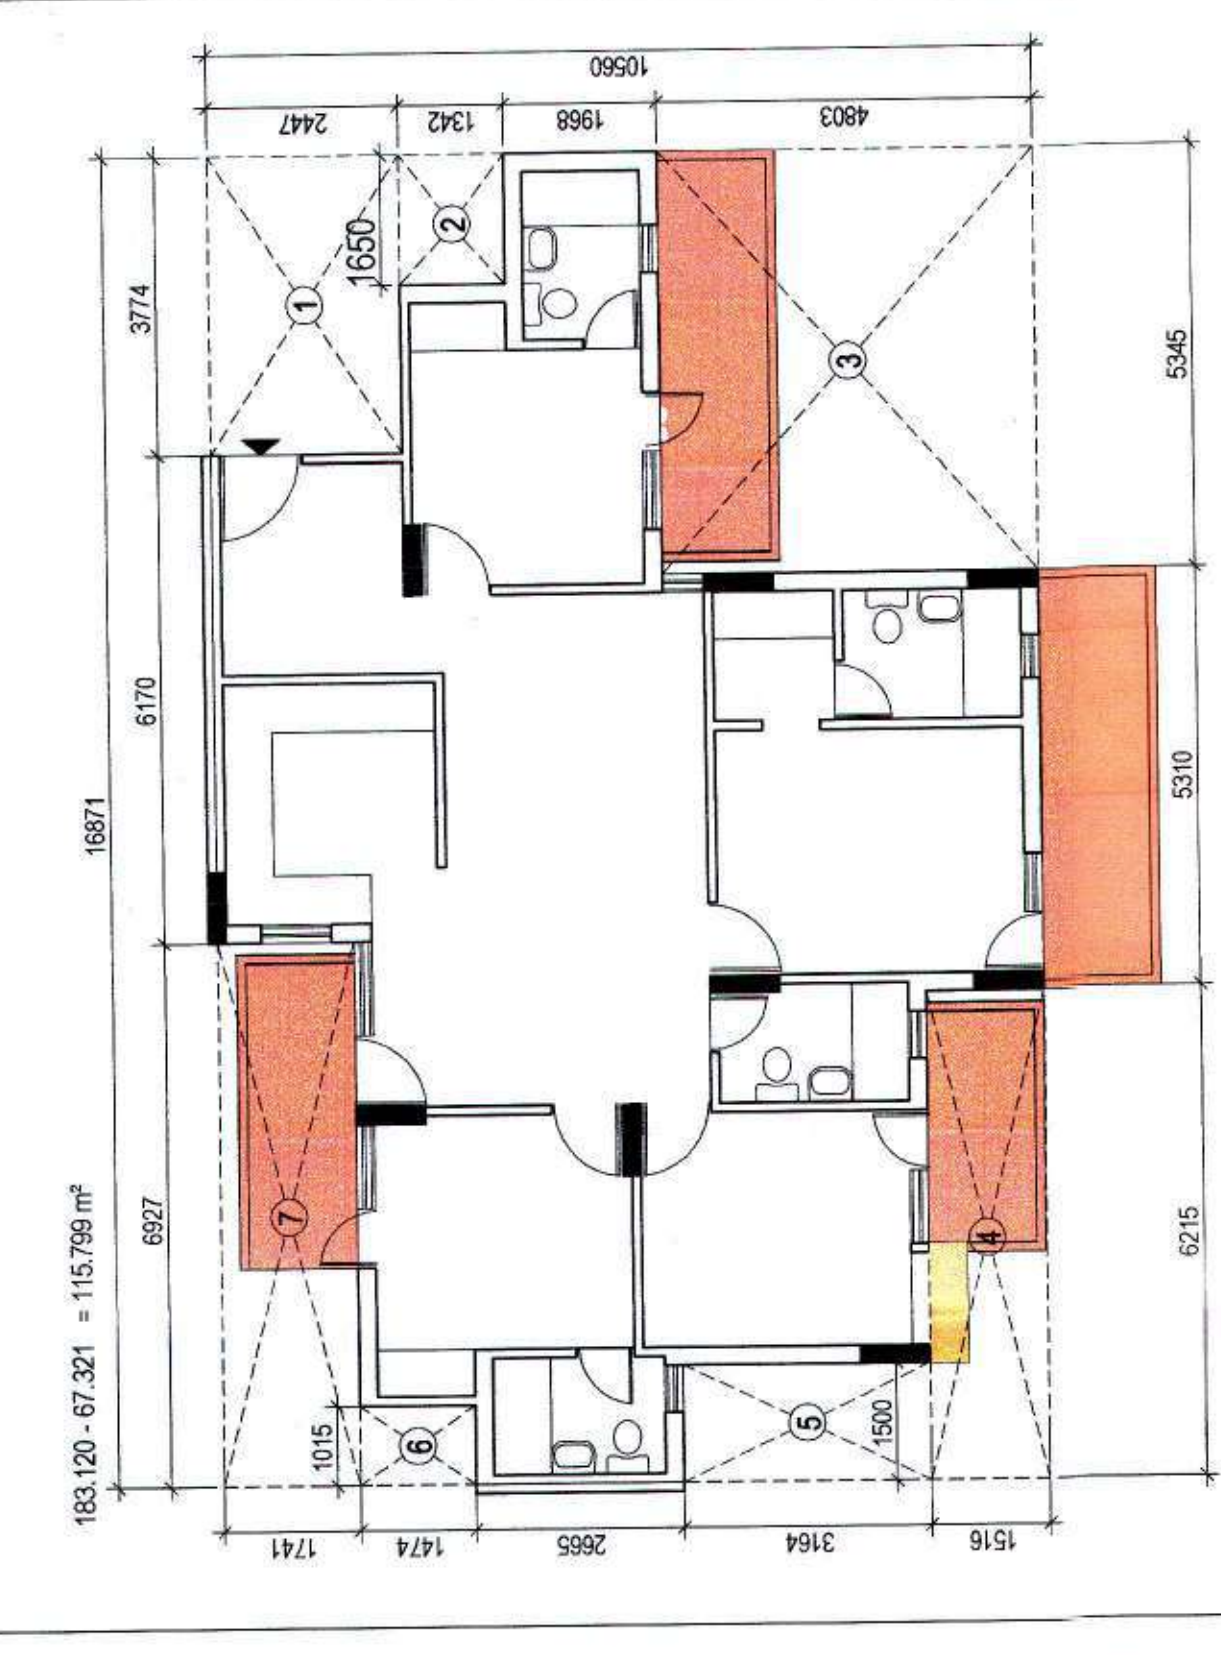


28TH FLOOR PLAN
(TOWER-A3)




29TH FLOOR PLAN
(TOWER-A3)

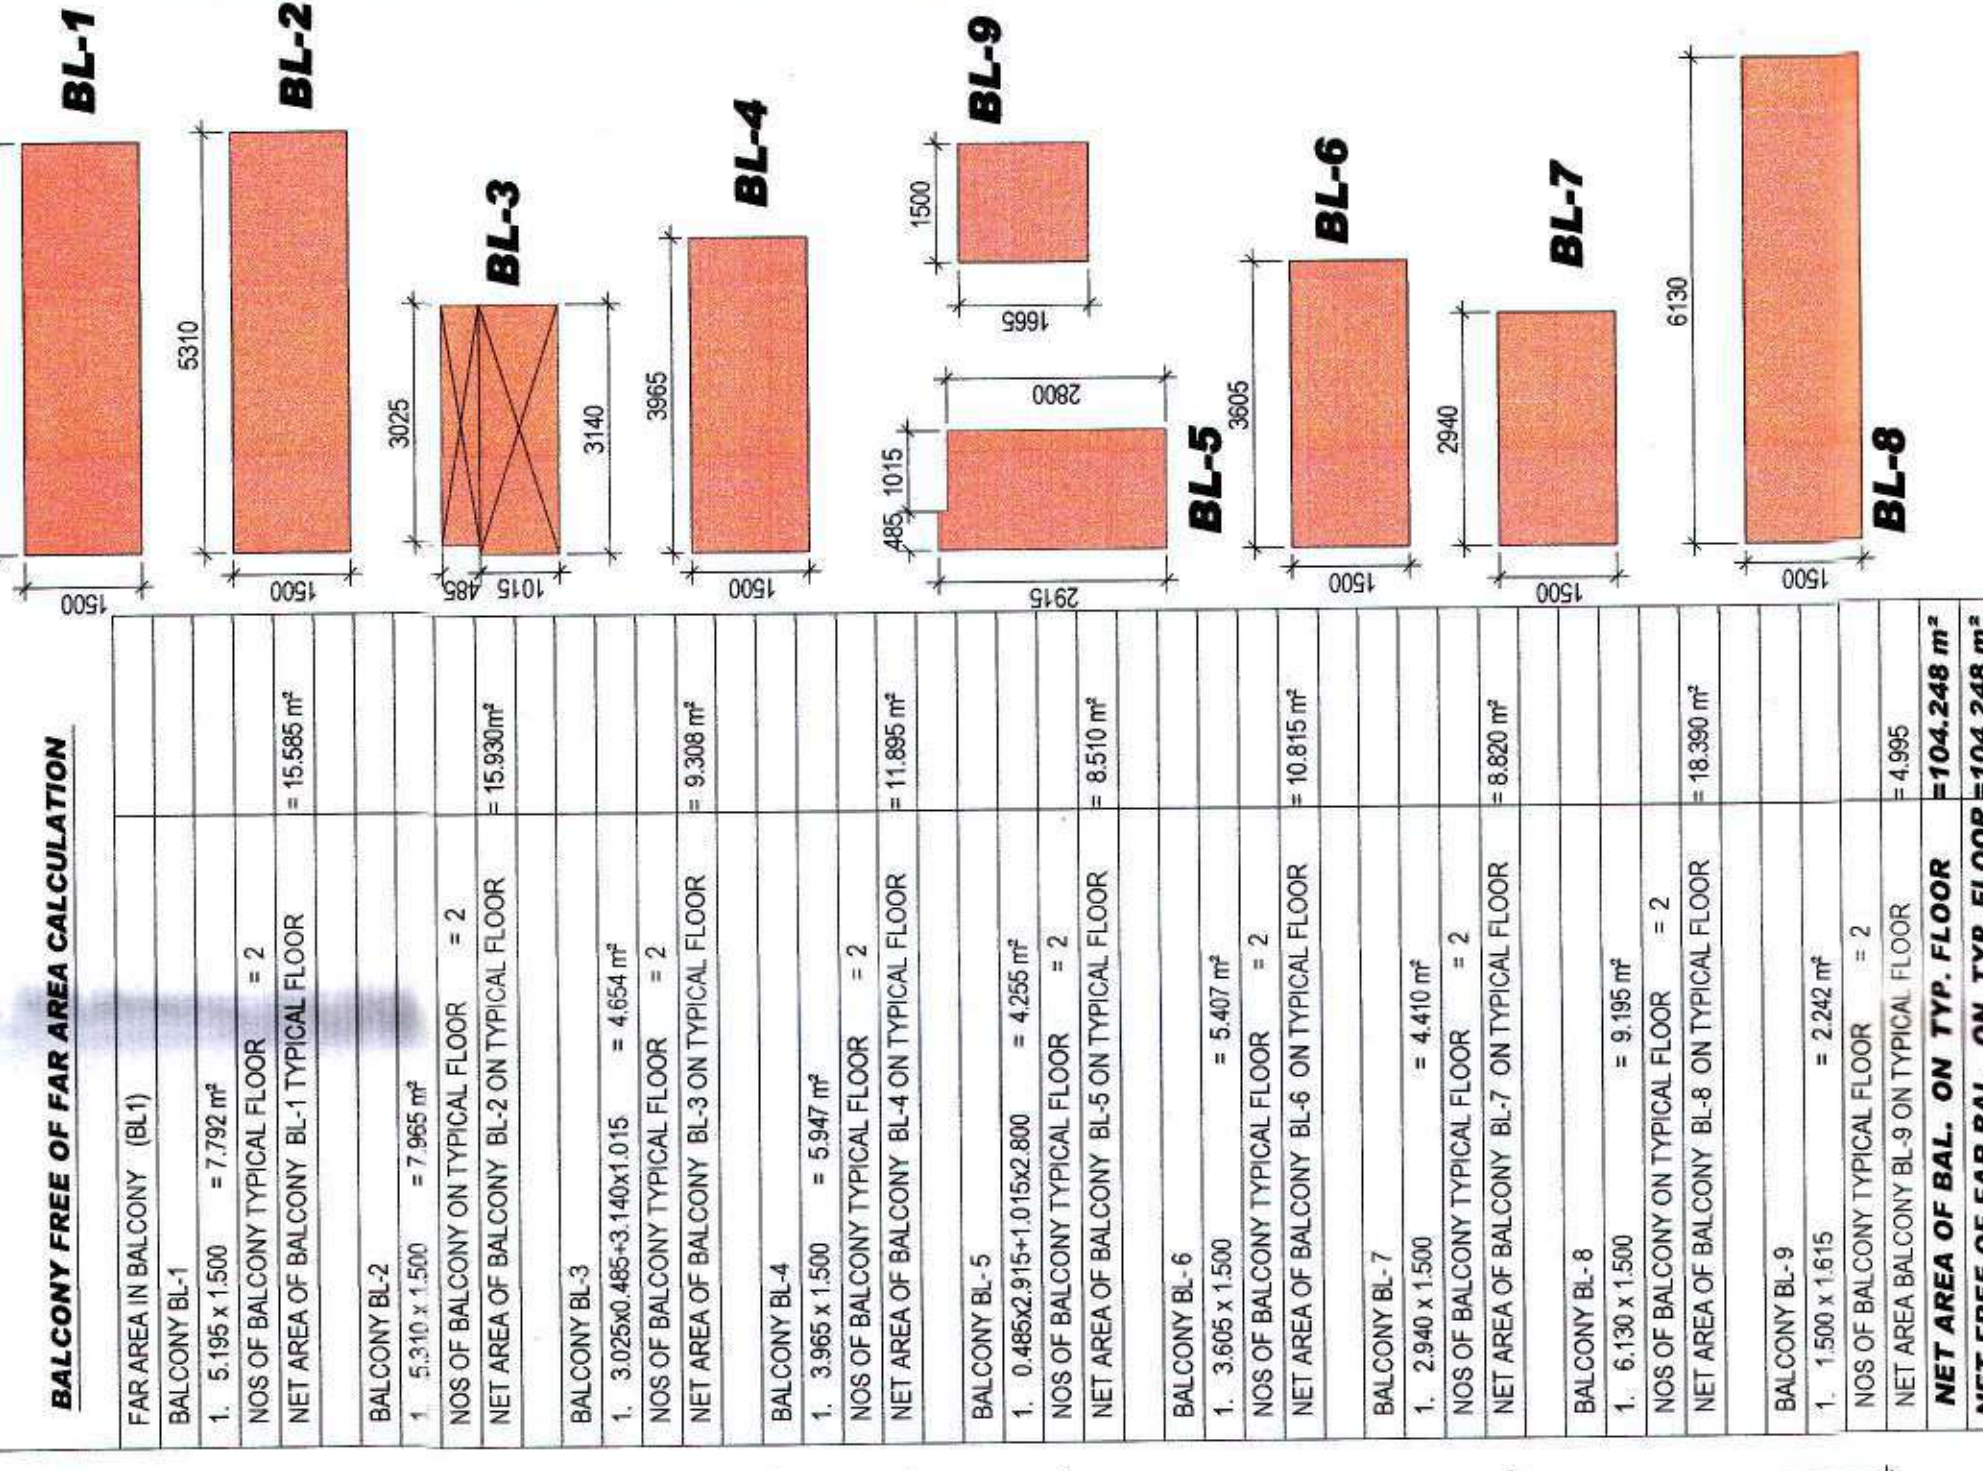

30TH FLOOR PLAN
(TOWER-A3)

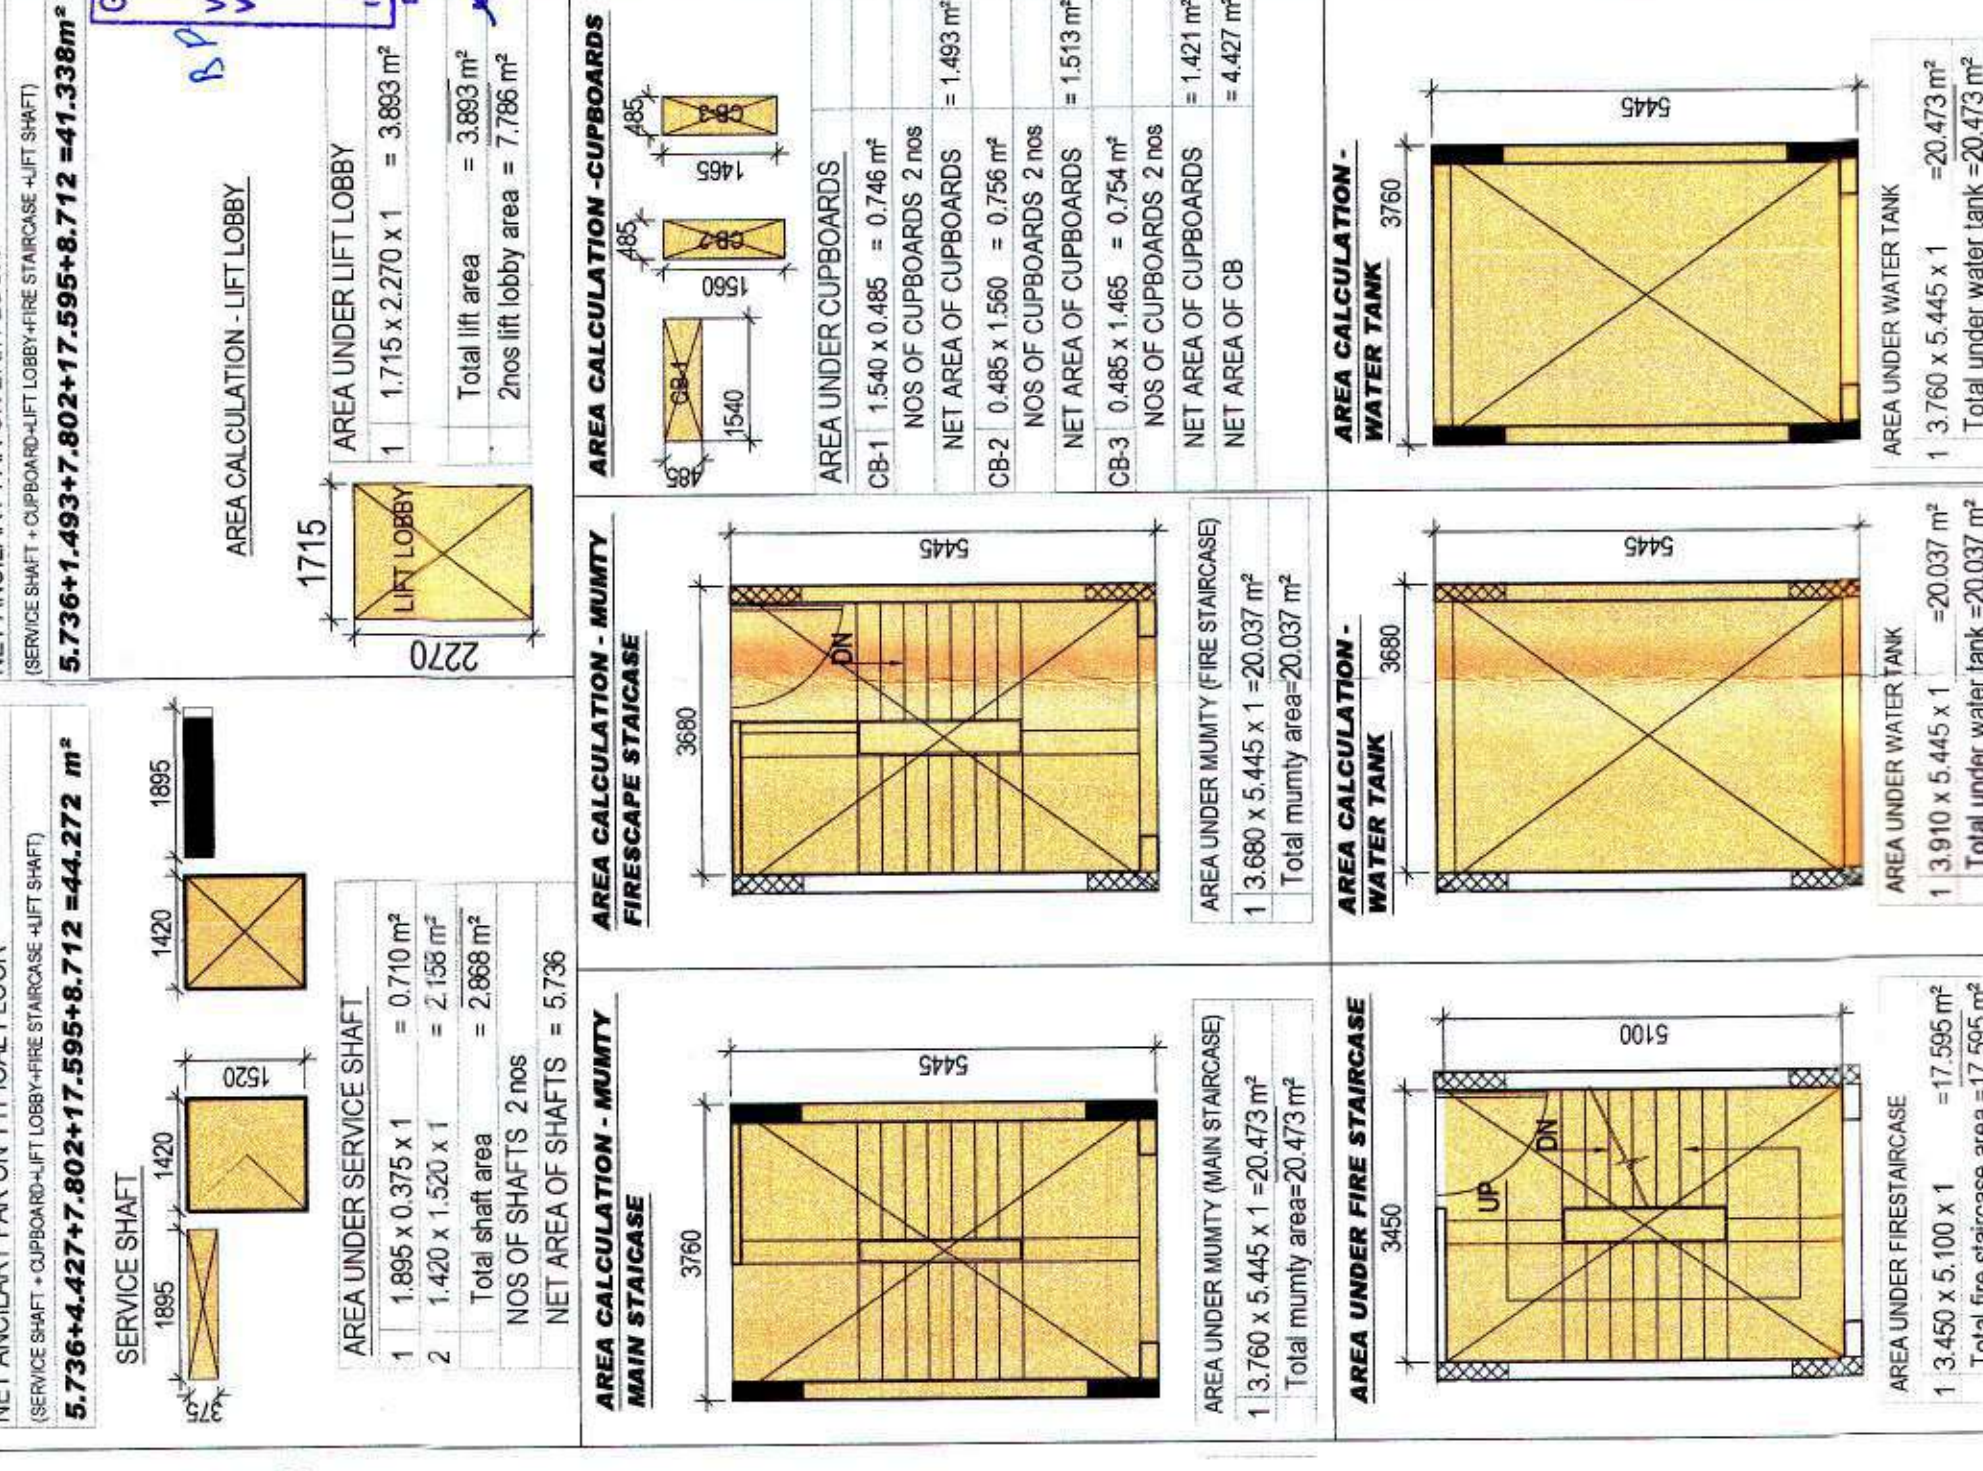

31TH FLOOR PLAN
(TOWER-A3)

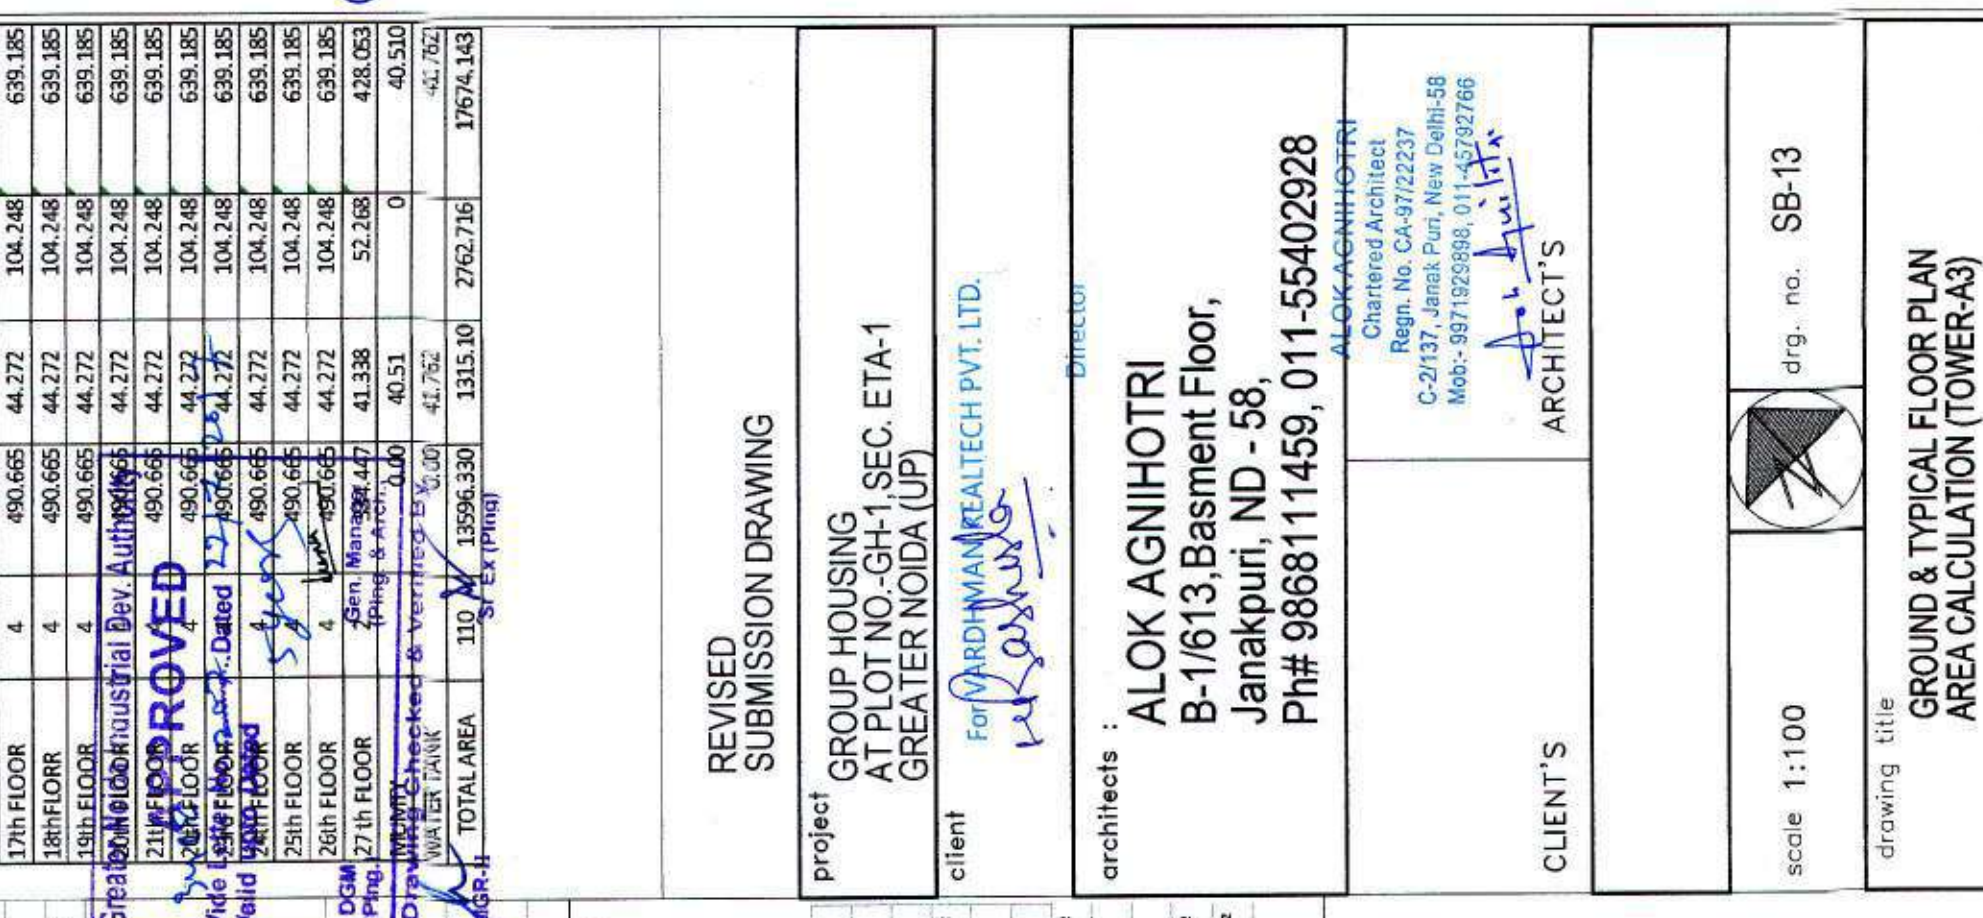

32TH FLOOR PLAN
(TOWER-A3)

