



TYPICAL SECTION AT 3-3 (TOWER-B2, B3 & B4)

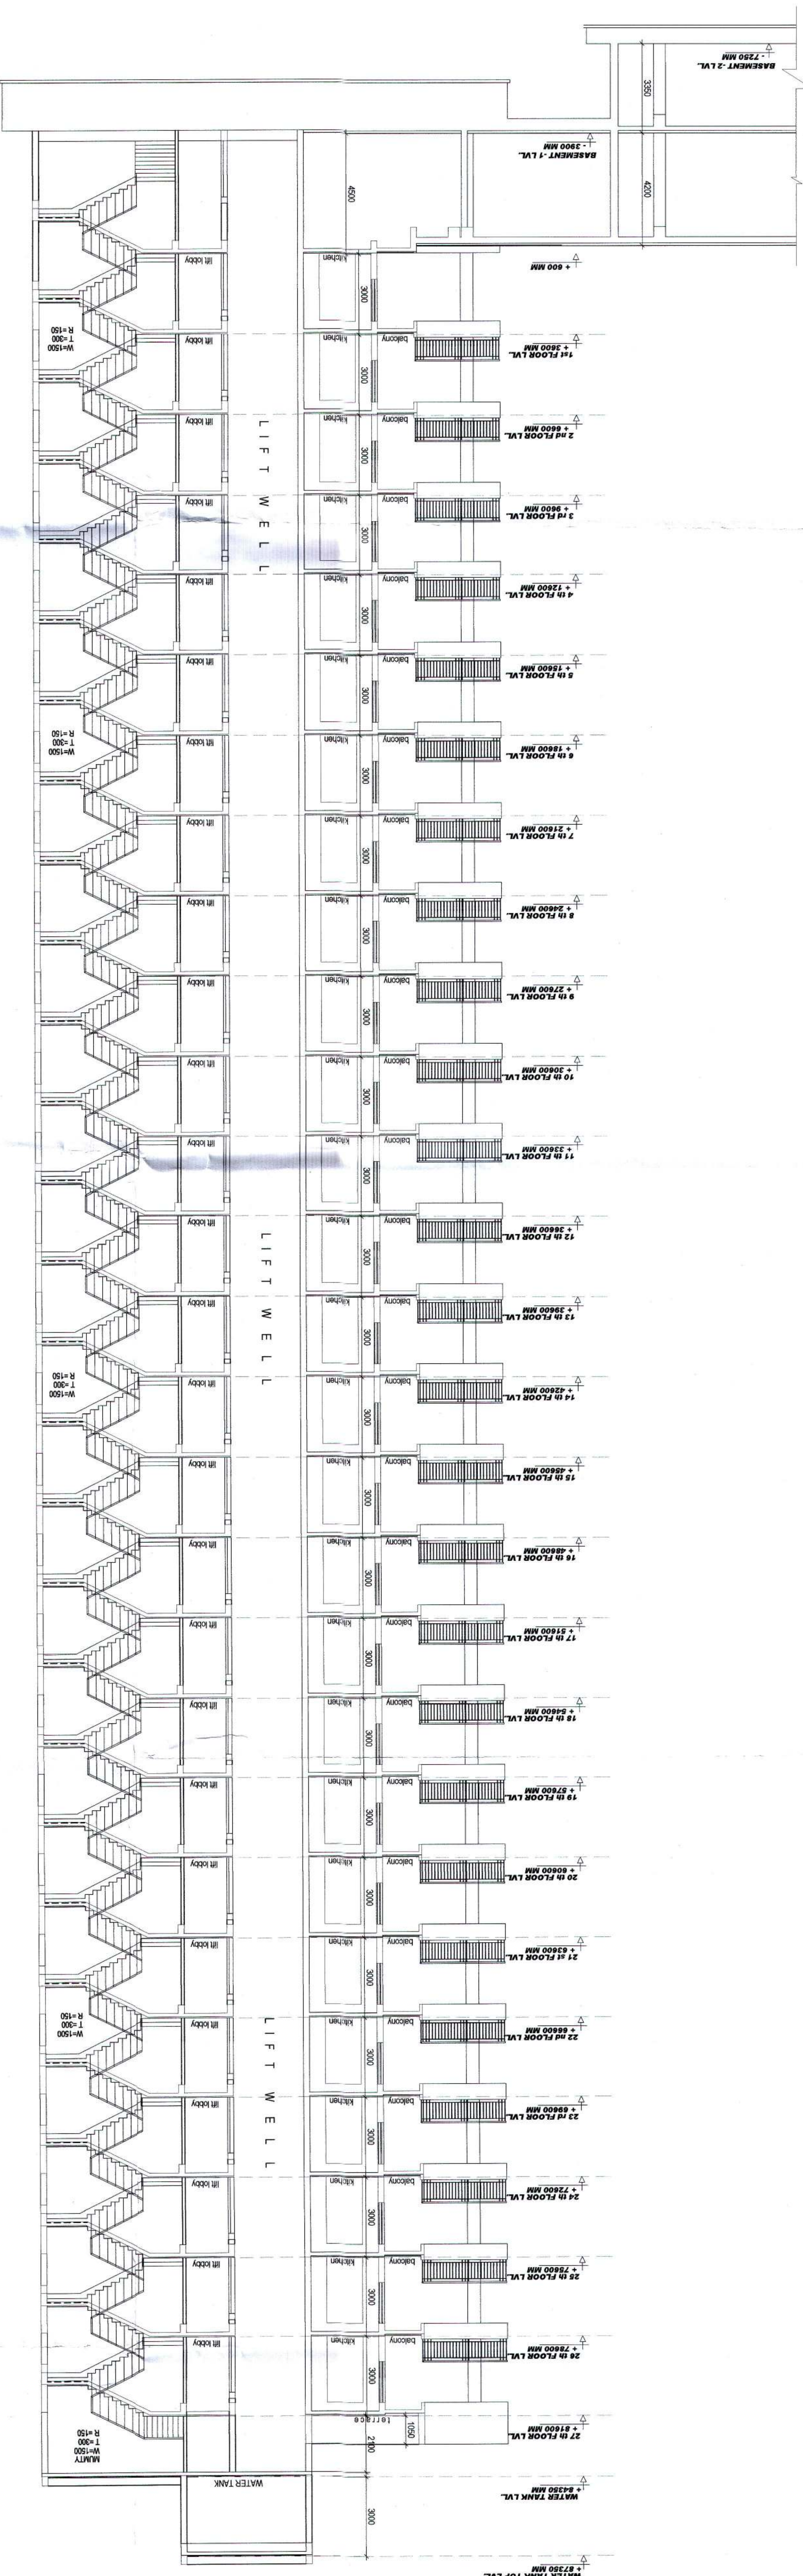

TYPICAL SECTION AT 3-3 (TOWER-B1)

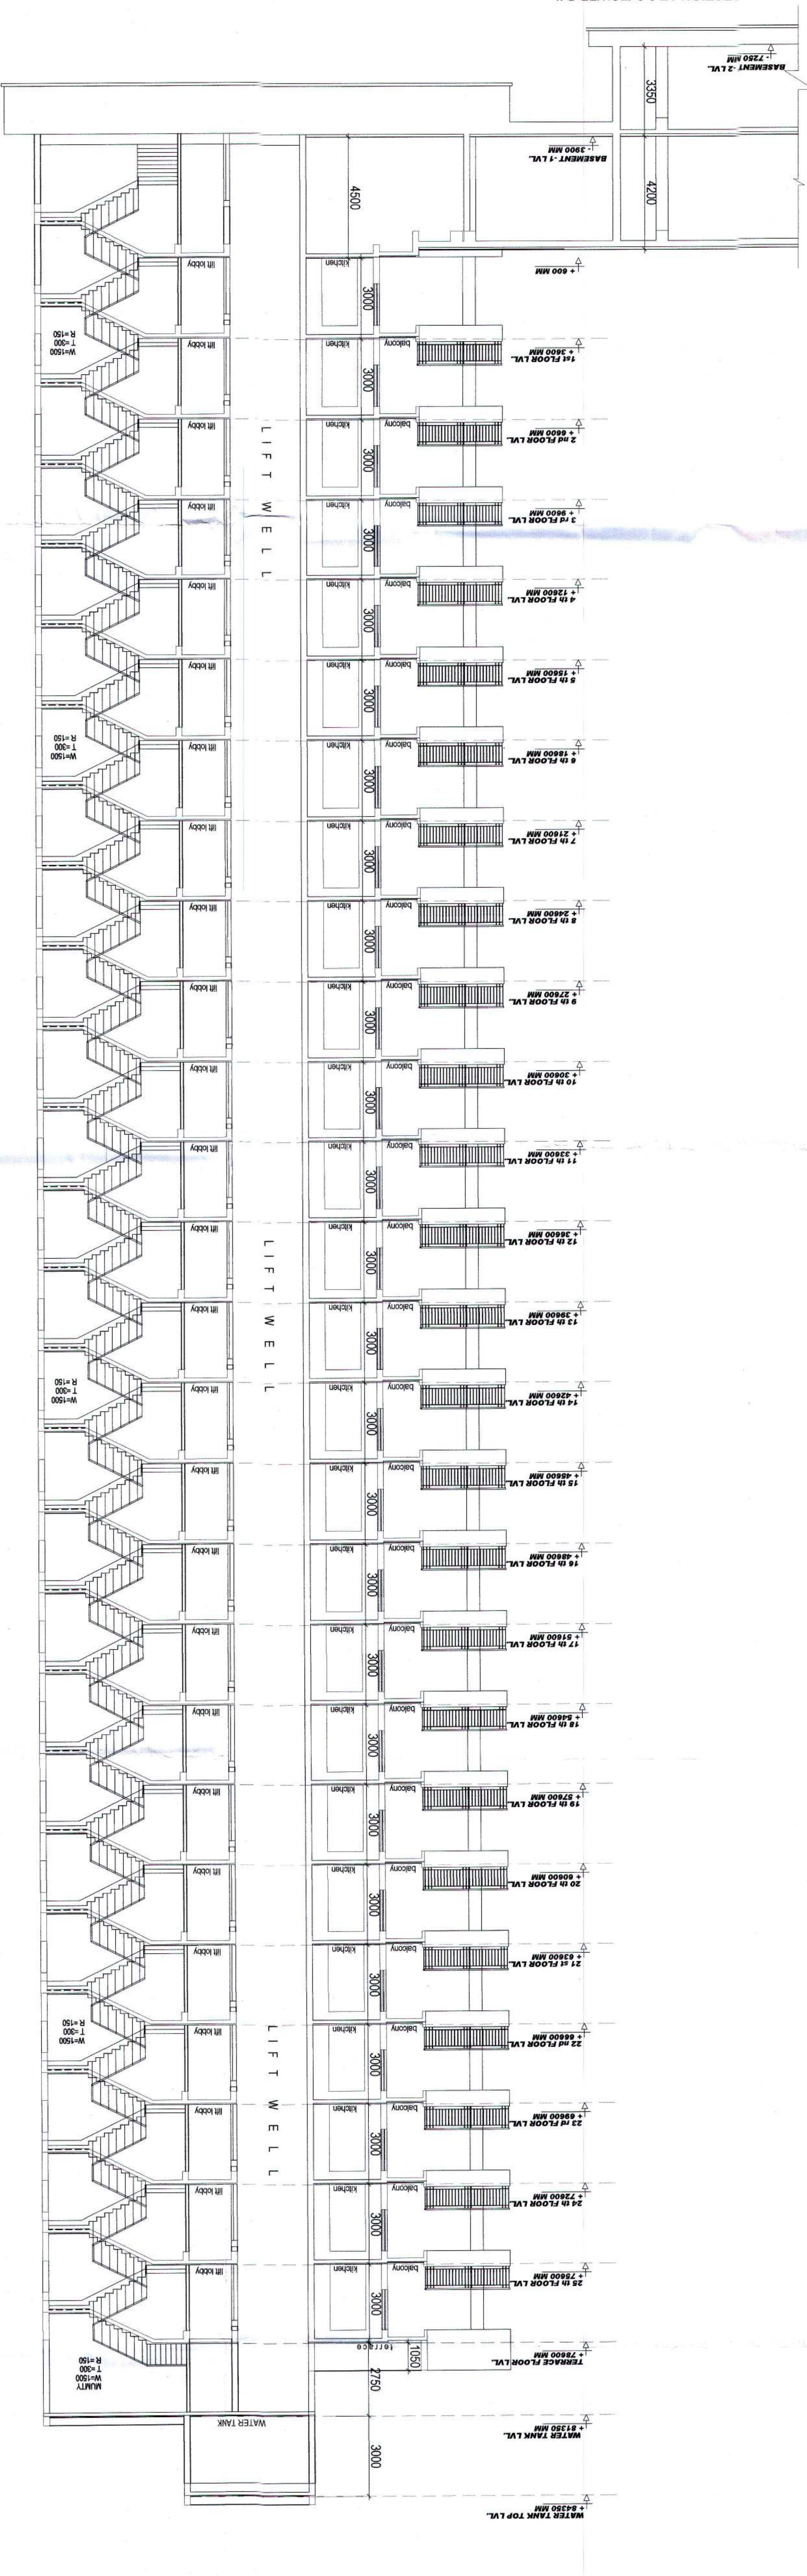

Architectural drawing header information:

- Project: GROUP HOUSING AT PLOT NO. G-1, SEC. ETA-1, GREATER NOIDA (UP)
- Client: GREATER NOIDA HOUSING DEVELOPMENT AUTHORITY
- Architect: ALOK AGNIHOTRI, B-1/1613 Basement Floor, Janakpuri, ND - 56, PM# 9888111459, 011-55402828
- Scale: 1:100
- Sheet: SB-17A
- Typical Section: AT 3-3 (TOWER-B1)