

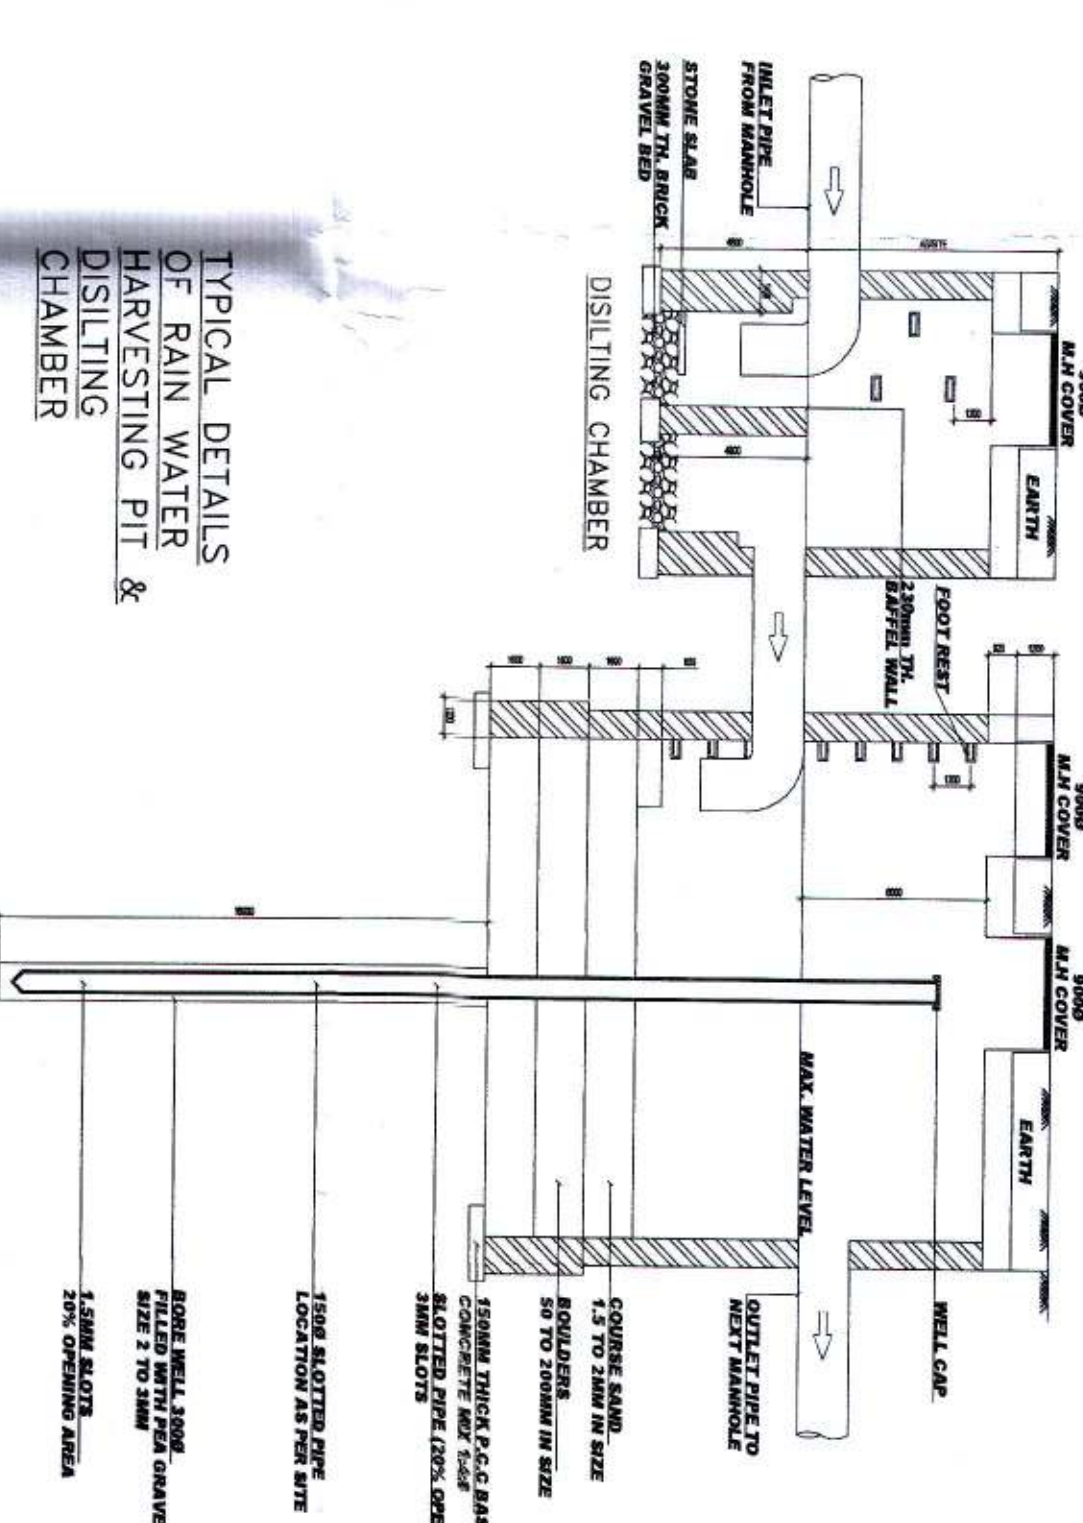
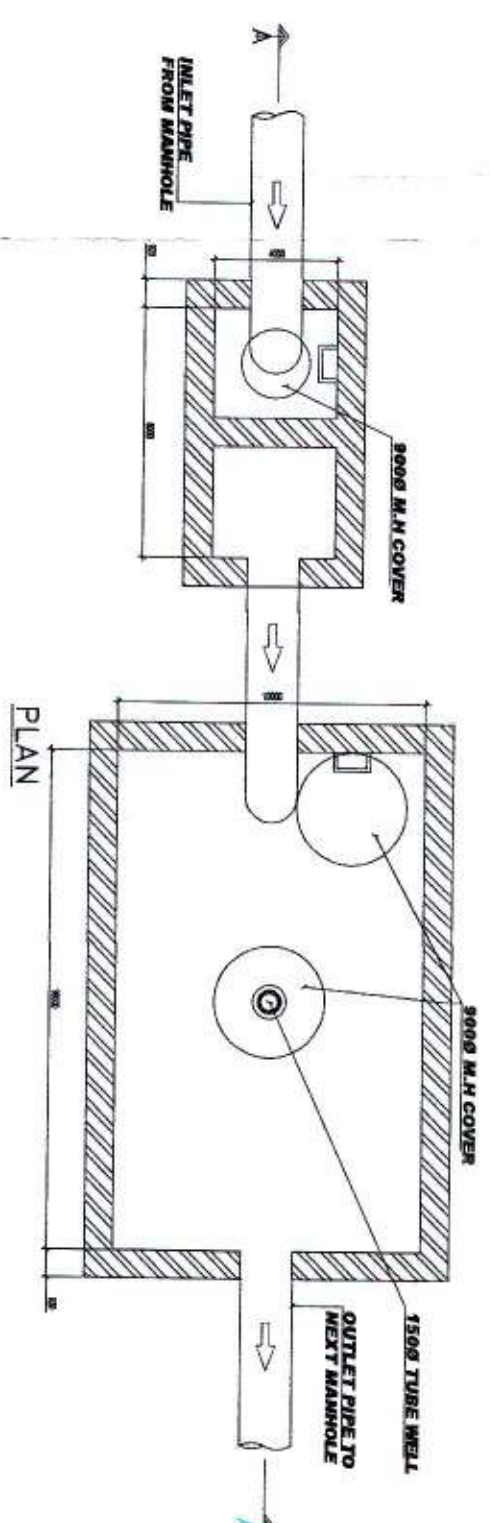
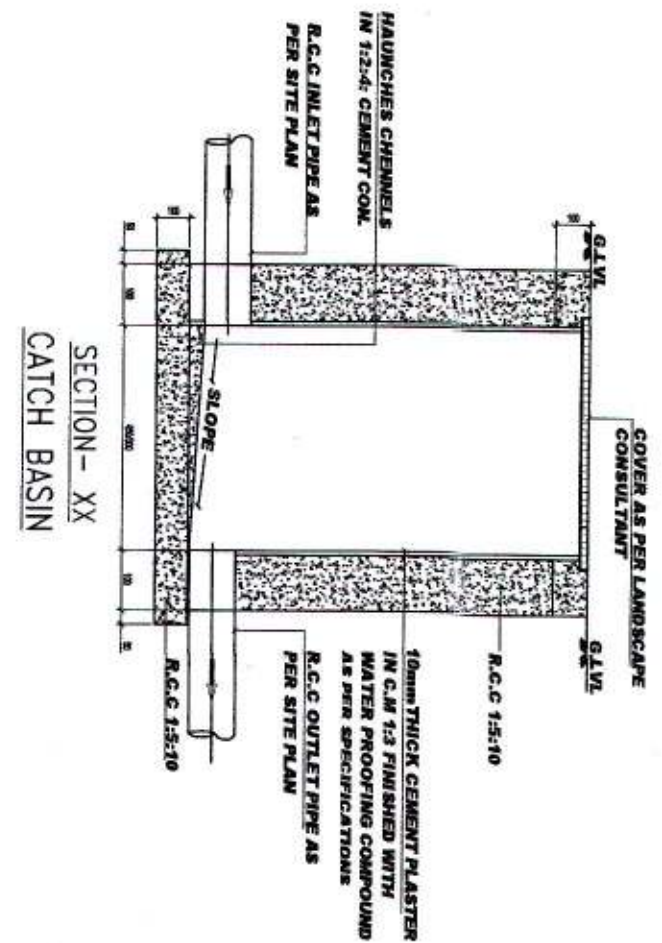


- LEGEND**
- PERIPHERAL PLANTATION (10 to 15m)
11 DELONIX REGIA (LAL GULMOHAR)
12 JACARANDA MINOSAE FOLIA (BLUE GULMOHAR)
13 KHURJA SPP. (LIGHT RED FLOWERS)
14 SARACA INDICA (SITA ASHOK ORANGE FLOWERS)
15 BAHUNIA PURPUREA (KACHAN BLUE WHITE)
16 CASSIA SIAMEA (KASUD YELLOW BUNCH FLOWERS)
17 C. FISTULA (AMALTA)
18 LAGERSTROMIA FLOSARAGIE (VIOLET DARK)
19 CALLISTEMON LANCEOLATUS (BOTTLE BRUSH RED)
- ALL SEASON PERENNIALS (H. EARTH)
20 HAEDELIA PATENS (PINK)
21 L. SP. (PINK)
22 L. SP. (PINK)
23 HIBISCUS VARIEGATED (RED, PINK, YELLOW, WHITE)
24 C. QUINQUELOBA INDICA (MADHUMATI ORANGE)
25 C. QUINQUELOBA INDICA (MADHUMATI ORANGE)
26 C. QUINQUELOBA INDICA (MADHUMATI ORANGE)
27 C. QUINQUELOBA INDICA (MADHUMATI ORANGE)
28 C. QUINQUELOBA INDICA (MADHUMATI ORANGE)
29 C. QUINQUELOBA INDICA (MADHUMATI ORANGE)
- GROUP FOR GROUND COVERS
1 IPOMOEA (HEART SHAPE YELLOWISH)
2 ASPARAGUS SPP.
3 ALTERNANTHERA (RED, GREEN & WHITE)
4 BUDELIA MEDAGASCARENENSIS
5 Z-PLANT
6 COFFEE SPP. (VIOLET FLOWERS)
7 LAVENDULA SPP. (WHITE)
- ORNAMENTAL PLANTS (SMALL HEIGHT)
01 FICUS PANDA
02 F. NUDA
03 F. BANJAMINA
04 JUNIPERUS
05 CHINA PALM

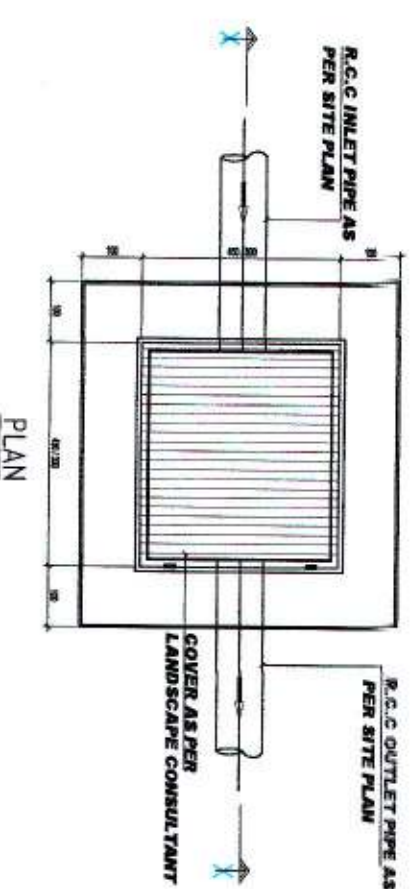

- INDEX**
- SEWER LINE
DRAINAGE
WATER LINE
- LEGEND**
- 900 DIA MAIN HOLE UP TO 1200 DEPTH
900 x 800 x 800 MM HOLE
GT SIZE 300 x 300 x 300

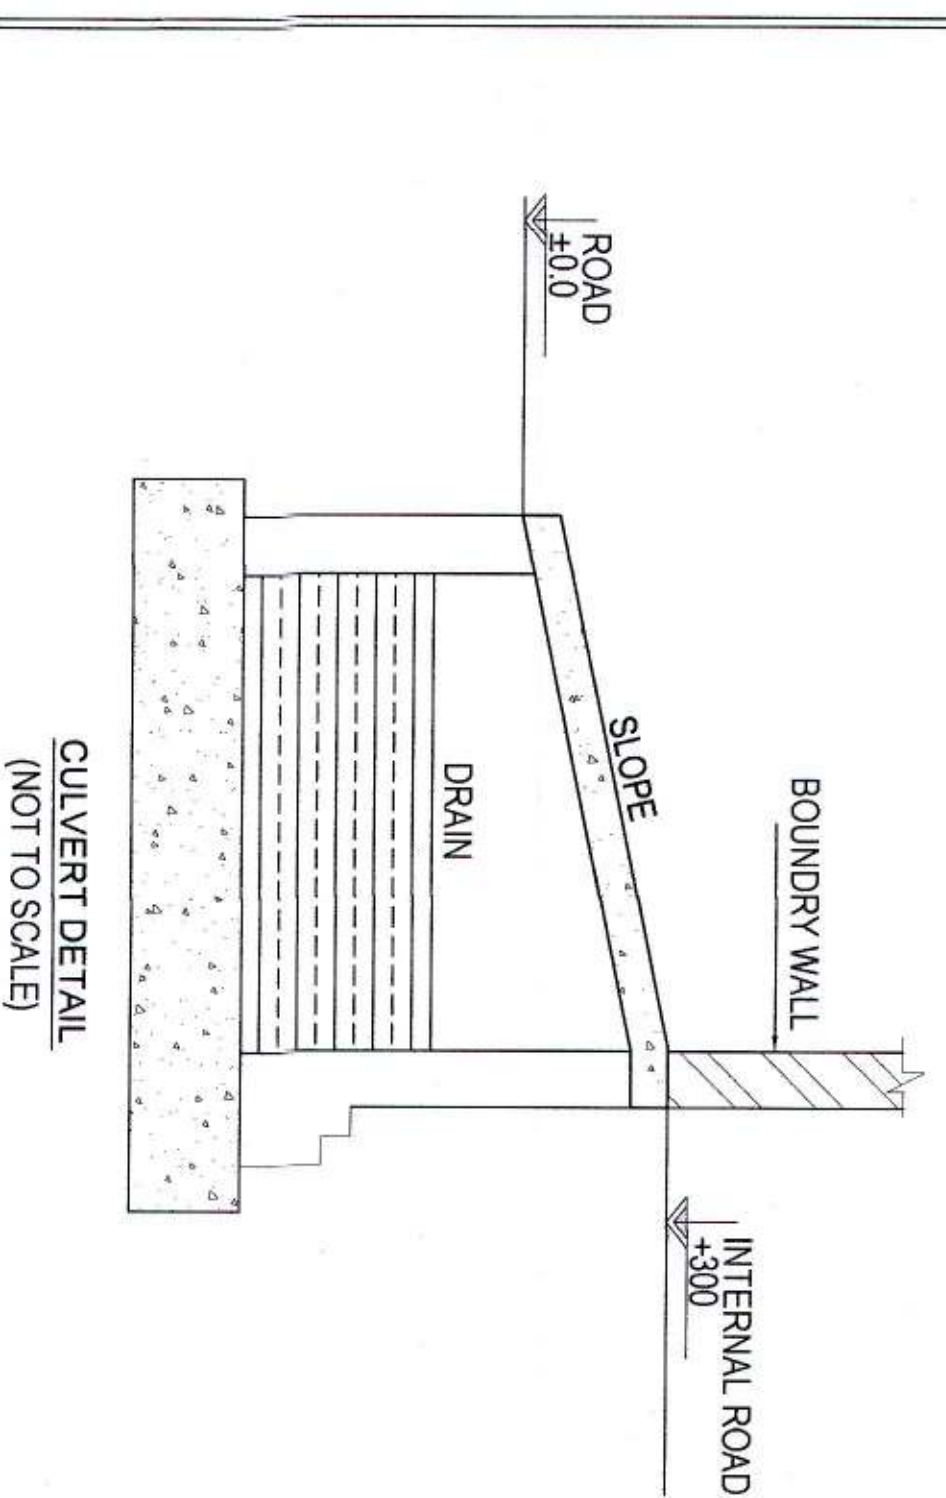

AREA LEGEND

- PARK
15% ANCELLARY
NON PARK
BALCONY AREA 15%
IN PARK & 75% AREA OF PARK
GREEN
WATER BODY

REVISED
SUBMISSION DRAWING
GROUP HOUSING
AT PLOT NO. 24, SEC. ETA-1
GREATER NODIA (UP)
Vardaan Realtech Pvt. Ltd.

CLIENT'S SIGN
ALOK AGNIHOTRI
B-16/3, 2nd Floor,
Bharatpur, Noida-201308
Ph: 9808111458, 011-55402928

ARCHITECT'S SIGN
ALOK AGNIHOTRI
B-16/3, 2nd Floor,
Bharatpur, Noida-201308
Ph: 9808111458, 011-55402928

NOTES:
1. ALL DIMENSIONS & LINE ARE IN METERS
2. ALL THE AREAS INDICATED ARE IN SQ. M.
3. ALL THE AREAS INDICATED ARE IN SQ. M.
4. ALL THE AREAS INDICATED ARE IN SQ. M.