

Greater Noida Industrial Dev. Authority
APPROVED
 License No. 69
 Valid up to Date: 5-2-2021
 Nishant Singh
 (Png & Arch)
 AASHI Arch
 S.M. (Png.)

OWNER SIGN
 ARCHITECT SIGN
 For DECENT BUILDWELL PVT. LTD.
 Authorised Signatory

OWNER
M/S DECENT BUILDWELL PVT. LTD.

SUBMISSION DRAWING

REPLAN



PROJECT
PROPOSED GROUP HOUSING FOR DECENT BUILDWELL PVT. LTD. AT PLOT NO. - GH-05A, SECTOR- 16B, GREATER NOIDA (U.P.)



DATE
 PROJECT INCH.
 07-06-16
 DEVESH SHAKYA
 DEVEDH SHAKYA

SCALE
 1:100
 AEDHESH JHA
 VISHAL SHARMA

DRAWING TITLE
TERRACE FLOOR, OVERHEAD WATER TANK PLAN

ARCHITECTS
Confluence
 Ph: 91-11-26241788
 E: CA@CONFLUENCE.COM
 www.confluence.com
 urban design
 hospitality

DRAWING NO. S-21
 REVISION

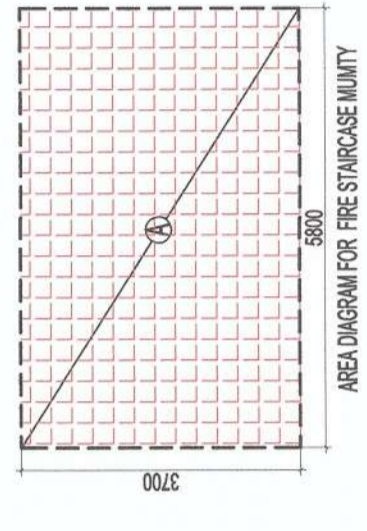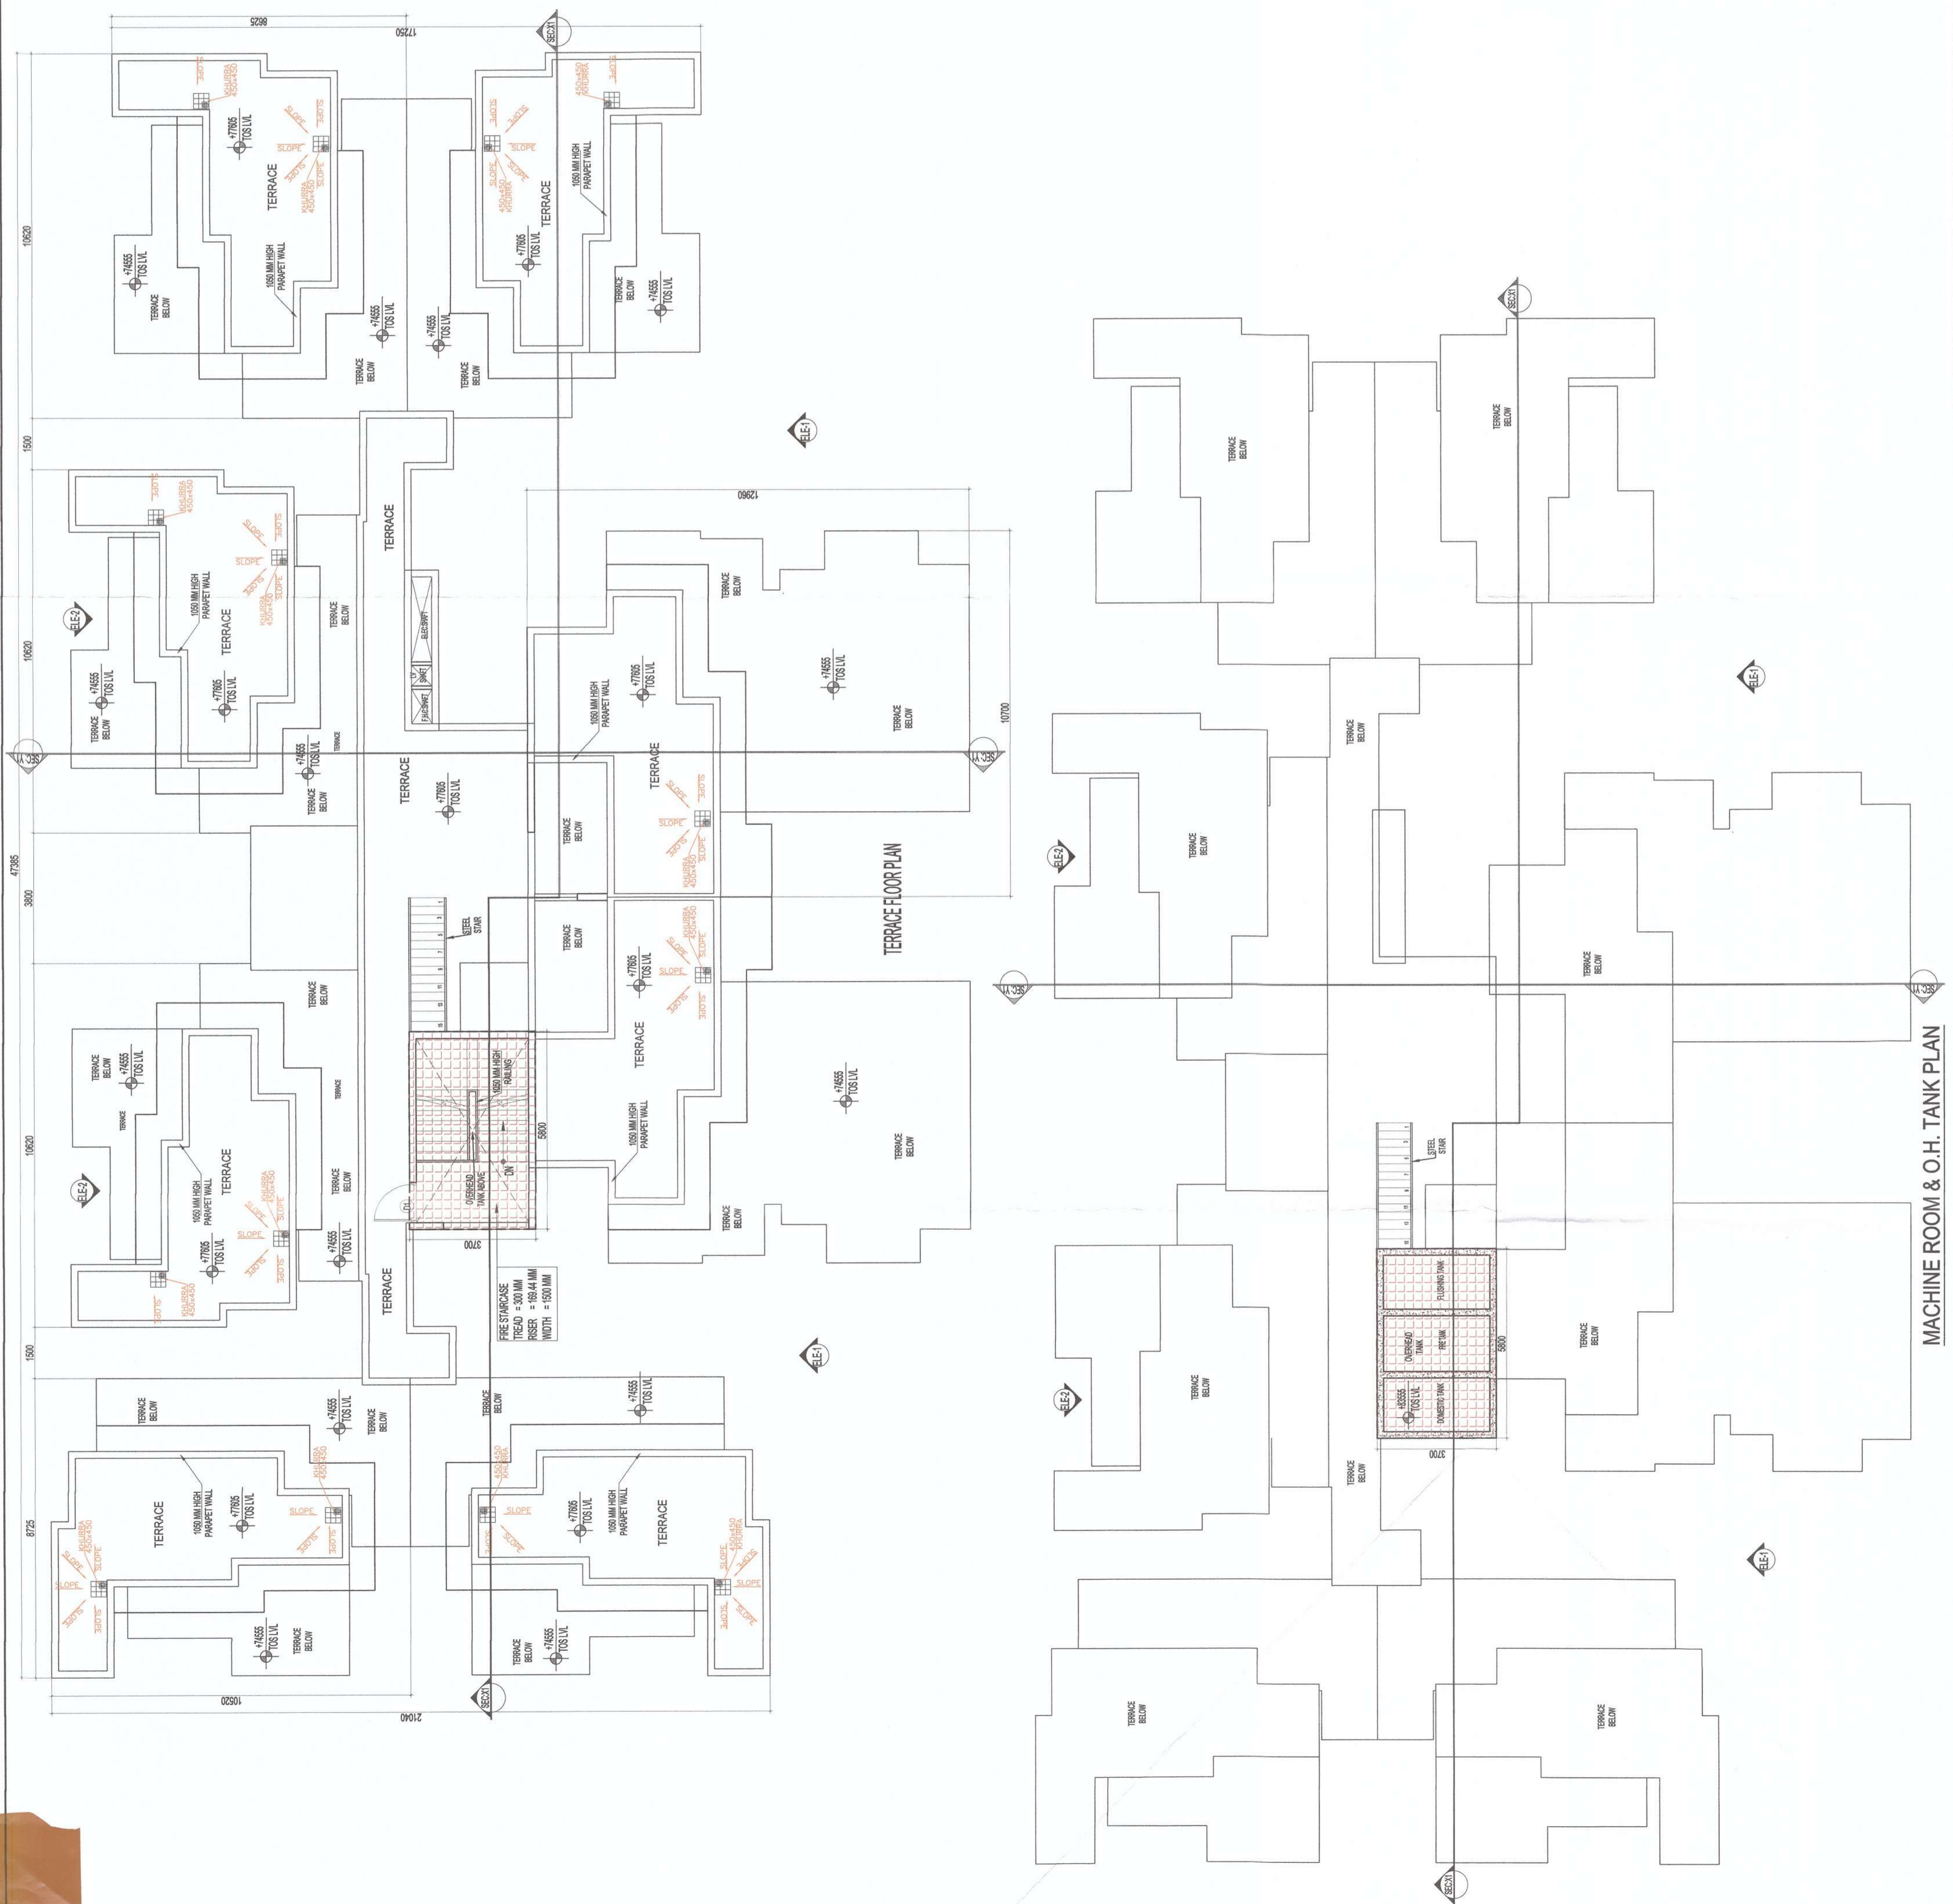


AREA CALCULATION TOWARDS 15% ADDITIONAL F.A.R

S.NO.	PARTICULARS	AREA (SQ.M)
TERRACE FIRE STAIRCASE MUMMY		
A	5.800 X 3.700	21.460
TOTAL AREA		= 21.460

AREA CALCULATION TOWARDS 15% ADDITIONAL F.A.R

S.NO.	PARTICULARS	AREA (SQ.M)
AREA FOR OVERHEAD TANK		
B	5.800 X 3.700	21.460
TOTAL F.A.R AREA		= 21.460

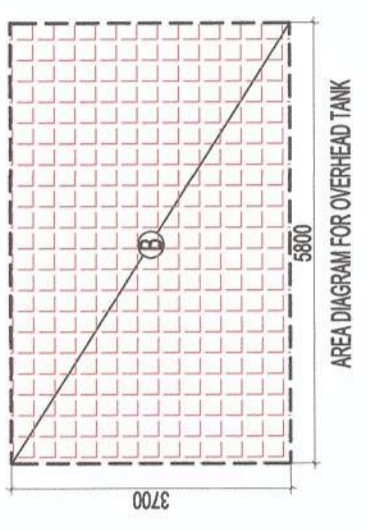

LEGEND:-

- F.A.R AREA
- COMPTD IN 15% ADDITIONAL F.A.R AREA
- NON F.A.R AREA


MACHINE ROOM & O.H. TANK PLAN