




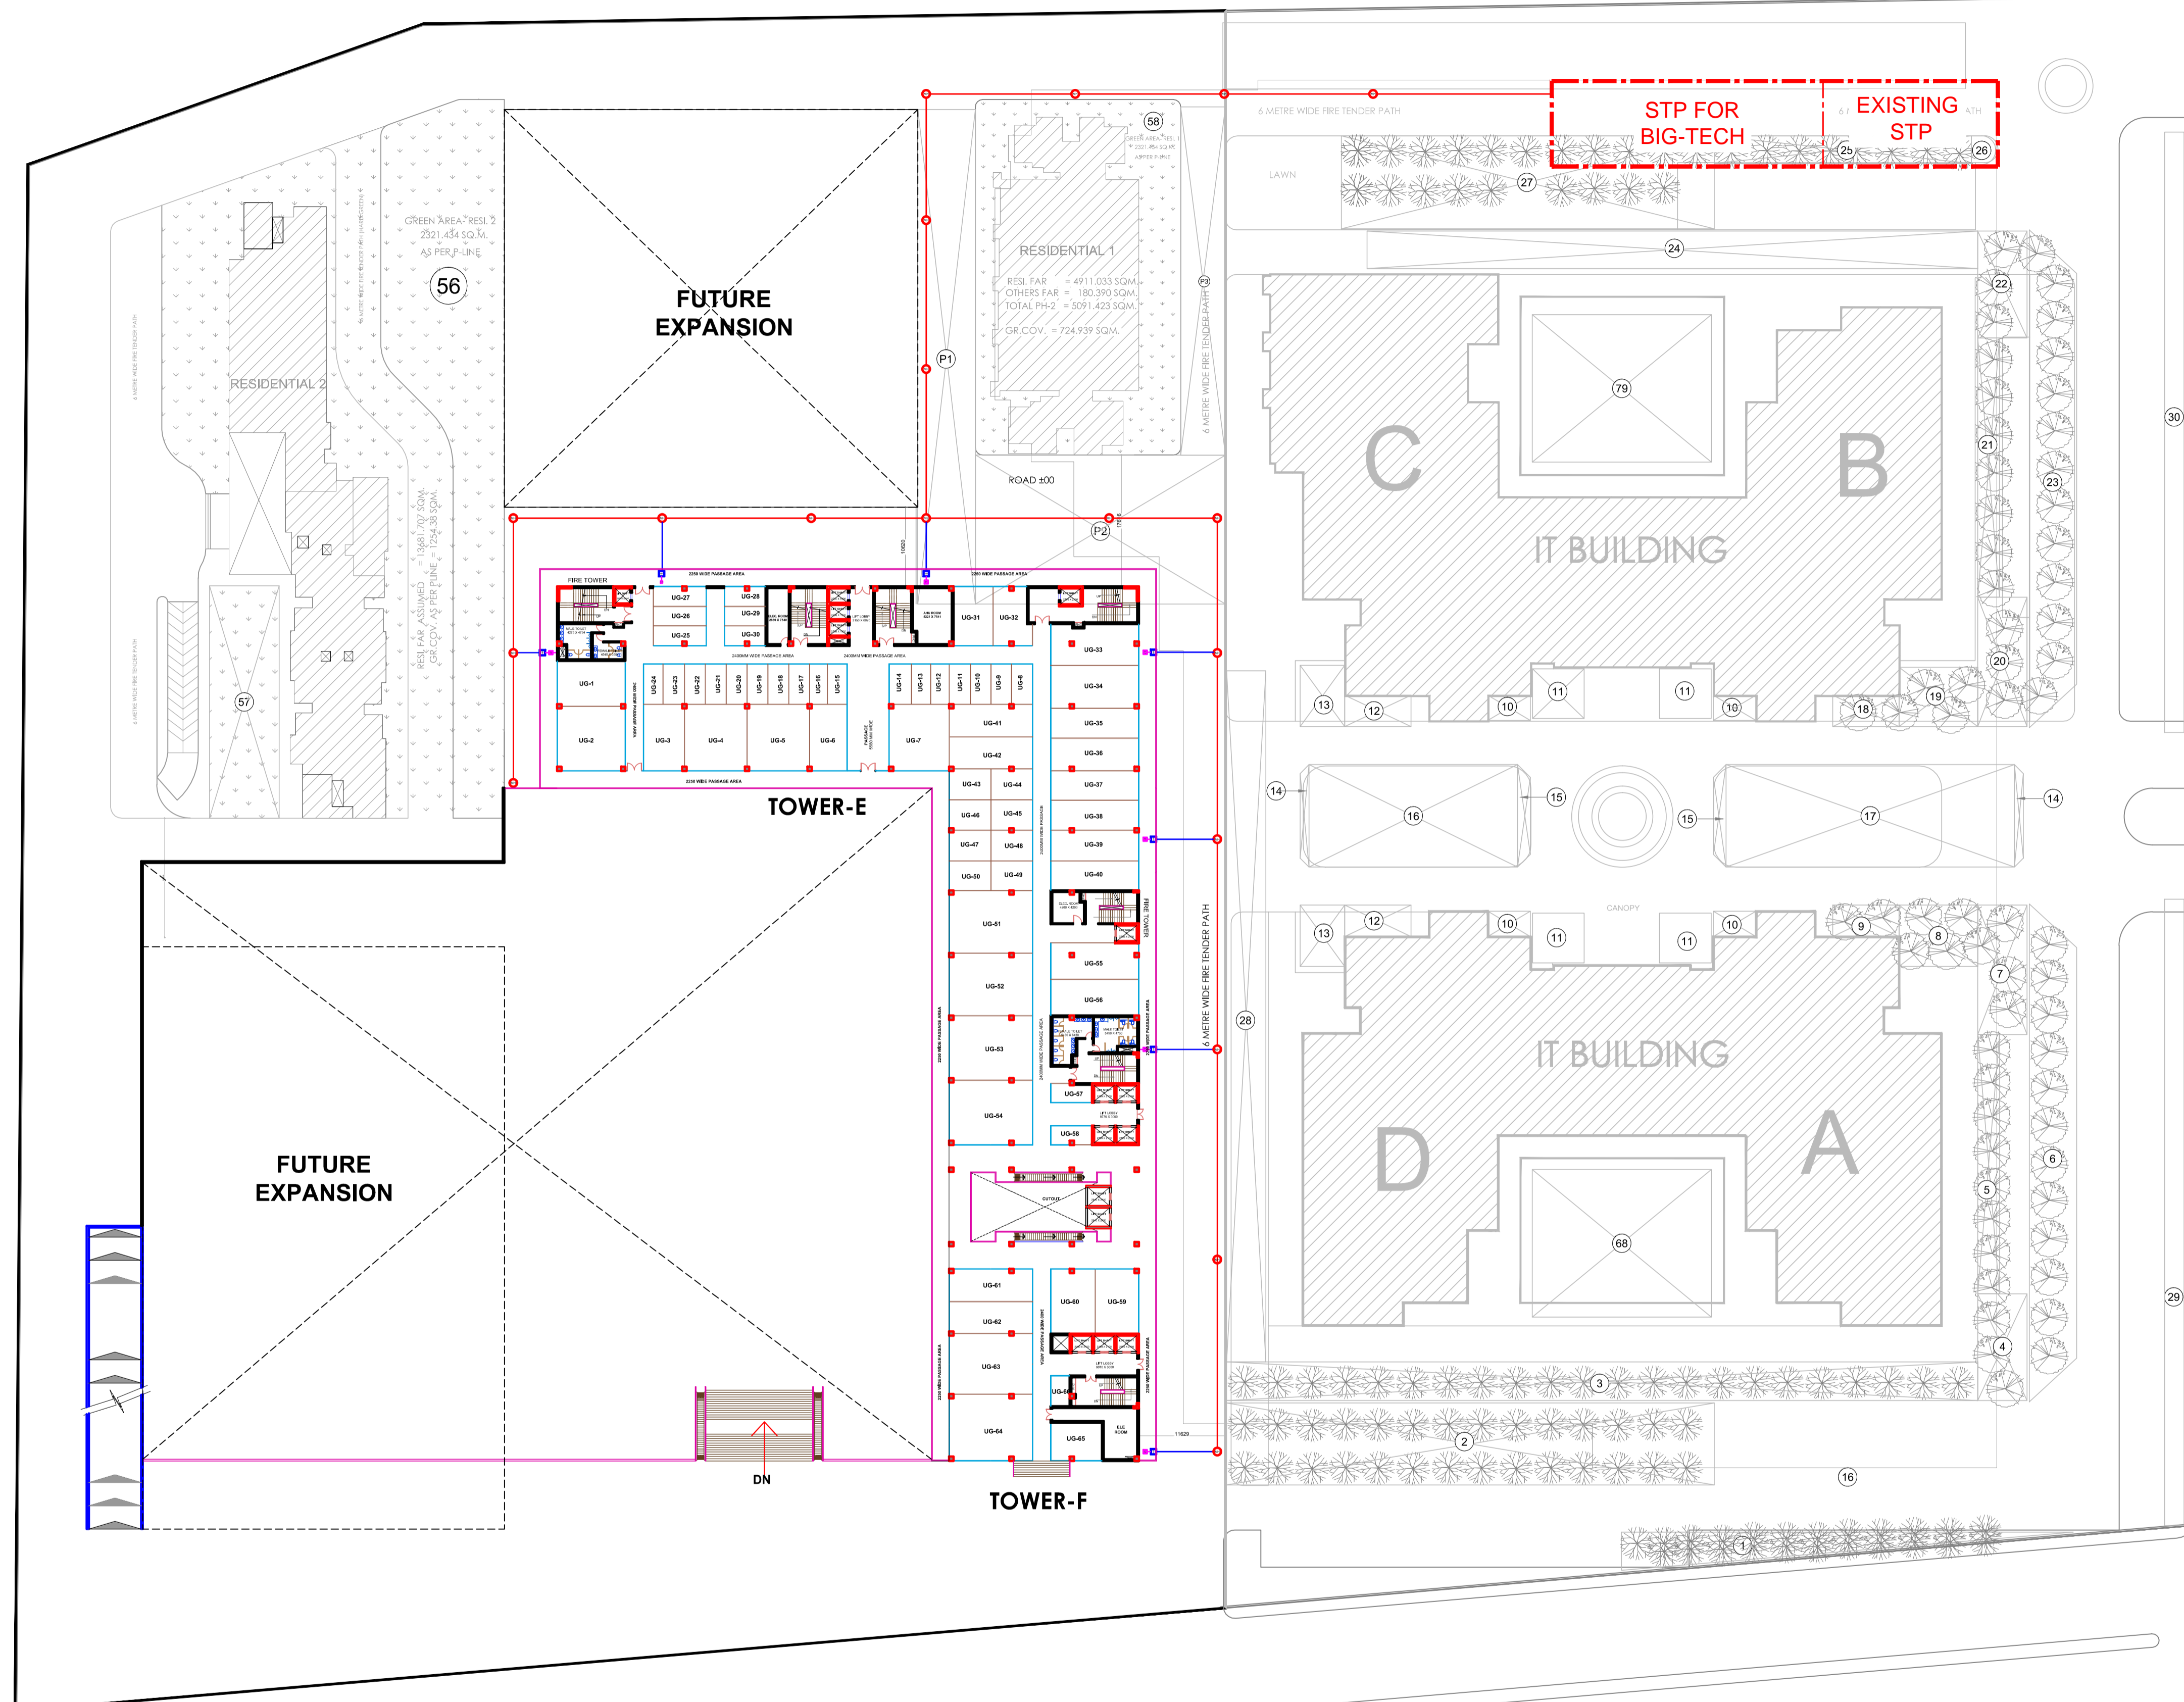

OTHER'S PROPERTY  
(Plot No 9)

OTHER'S PROPERTY  
(Plot no 19)



**NOTES-**  
 -ALL DIMENSIONS ARE IN FIT INCHES UNLESS NOTED OTHERWISE.  
 -ALL DIMENSIONS ARE TO BE READ AND NOT TO BE MEASURED.  
 -ALL LEVELS ARE IN MILLIMETRES.  
 -THE CONTRACTOR SHALL VERIFY ALL DIMENSIONS, DETAILS, SPECIFICATIONS & SITE CONDITIONS & SHALL REPORT ANY ERROR, OMISSION AND/OR ANOMALY TO THE ARCHITECT BEFORE COMMENCEMENT OF WORK.  
 -FOR CONSTRUCTION PURPOSES, THE DIMENSIONS SHALL NOT BE MEASURED DIRECTLY ON THE DRAWINGS. THE DRAWINGS SHALL NOT BE USED FOR CONSTRUCTION UNTIL THEY ARE ISSUED FOR CONSTRUCTION.  
 -THIS DWG IS THE PROPERTY OF THE ARCHITECT AND IT SHOULD NOT BE COPIED AND REPRODUCED FOR ANY OTHER PURPOSE FOR WHICH WAS ISSUED, WITHOUT THE PRIOR PERMISSION OF THE ARCHITECT.

**LEGEND**

- WASTE PIPE 
- GULLY TRAP 
- MAN HOLE 
- CIRCULAR MANHOLE 

**REVISION TABLE**

S.NO.	DATE	DESCRIPTION
PROJECT TITLE :-		
IT PARK FOR M/S PRASANDI INFOTECH PARK PVT LTD PLOT NO 21 , KNOWLEDGE PARK , GREATER NOIDA , U.P.		

**jsr** .....  
 C-67 , Defence colony New delhi  
 Phone- 011-40580350, Email:info@jsr.net.in

**SCALE :-**  
 1:1000

**DRAWN BY :-**

**CHECKED BY :-**

**DWG TITLE :-**  
**WASTE MANAGEMENT**

**DWG NUMBER :-**

