


Water Supply Plan
RPS-07/2023

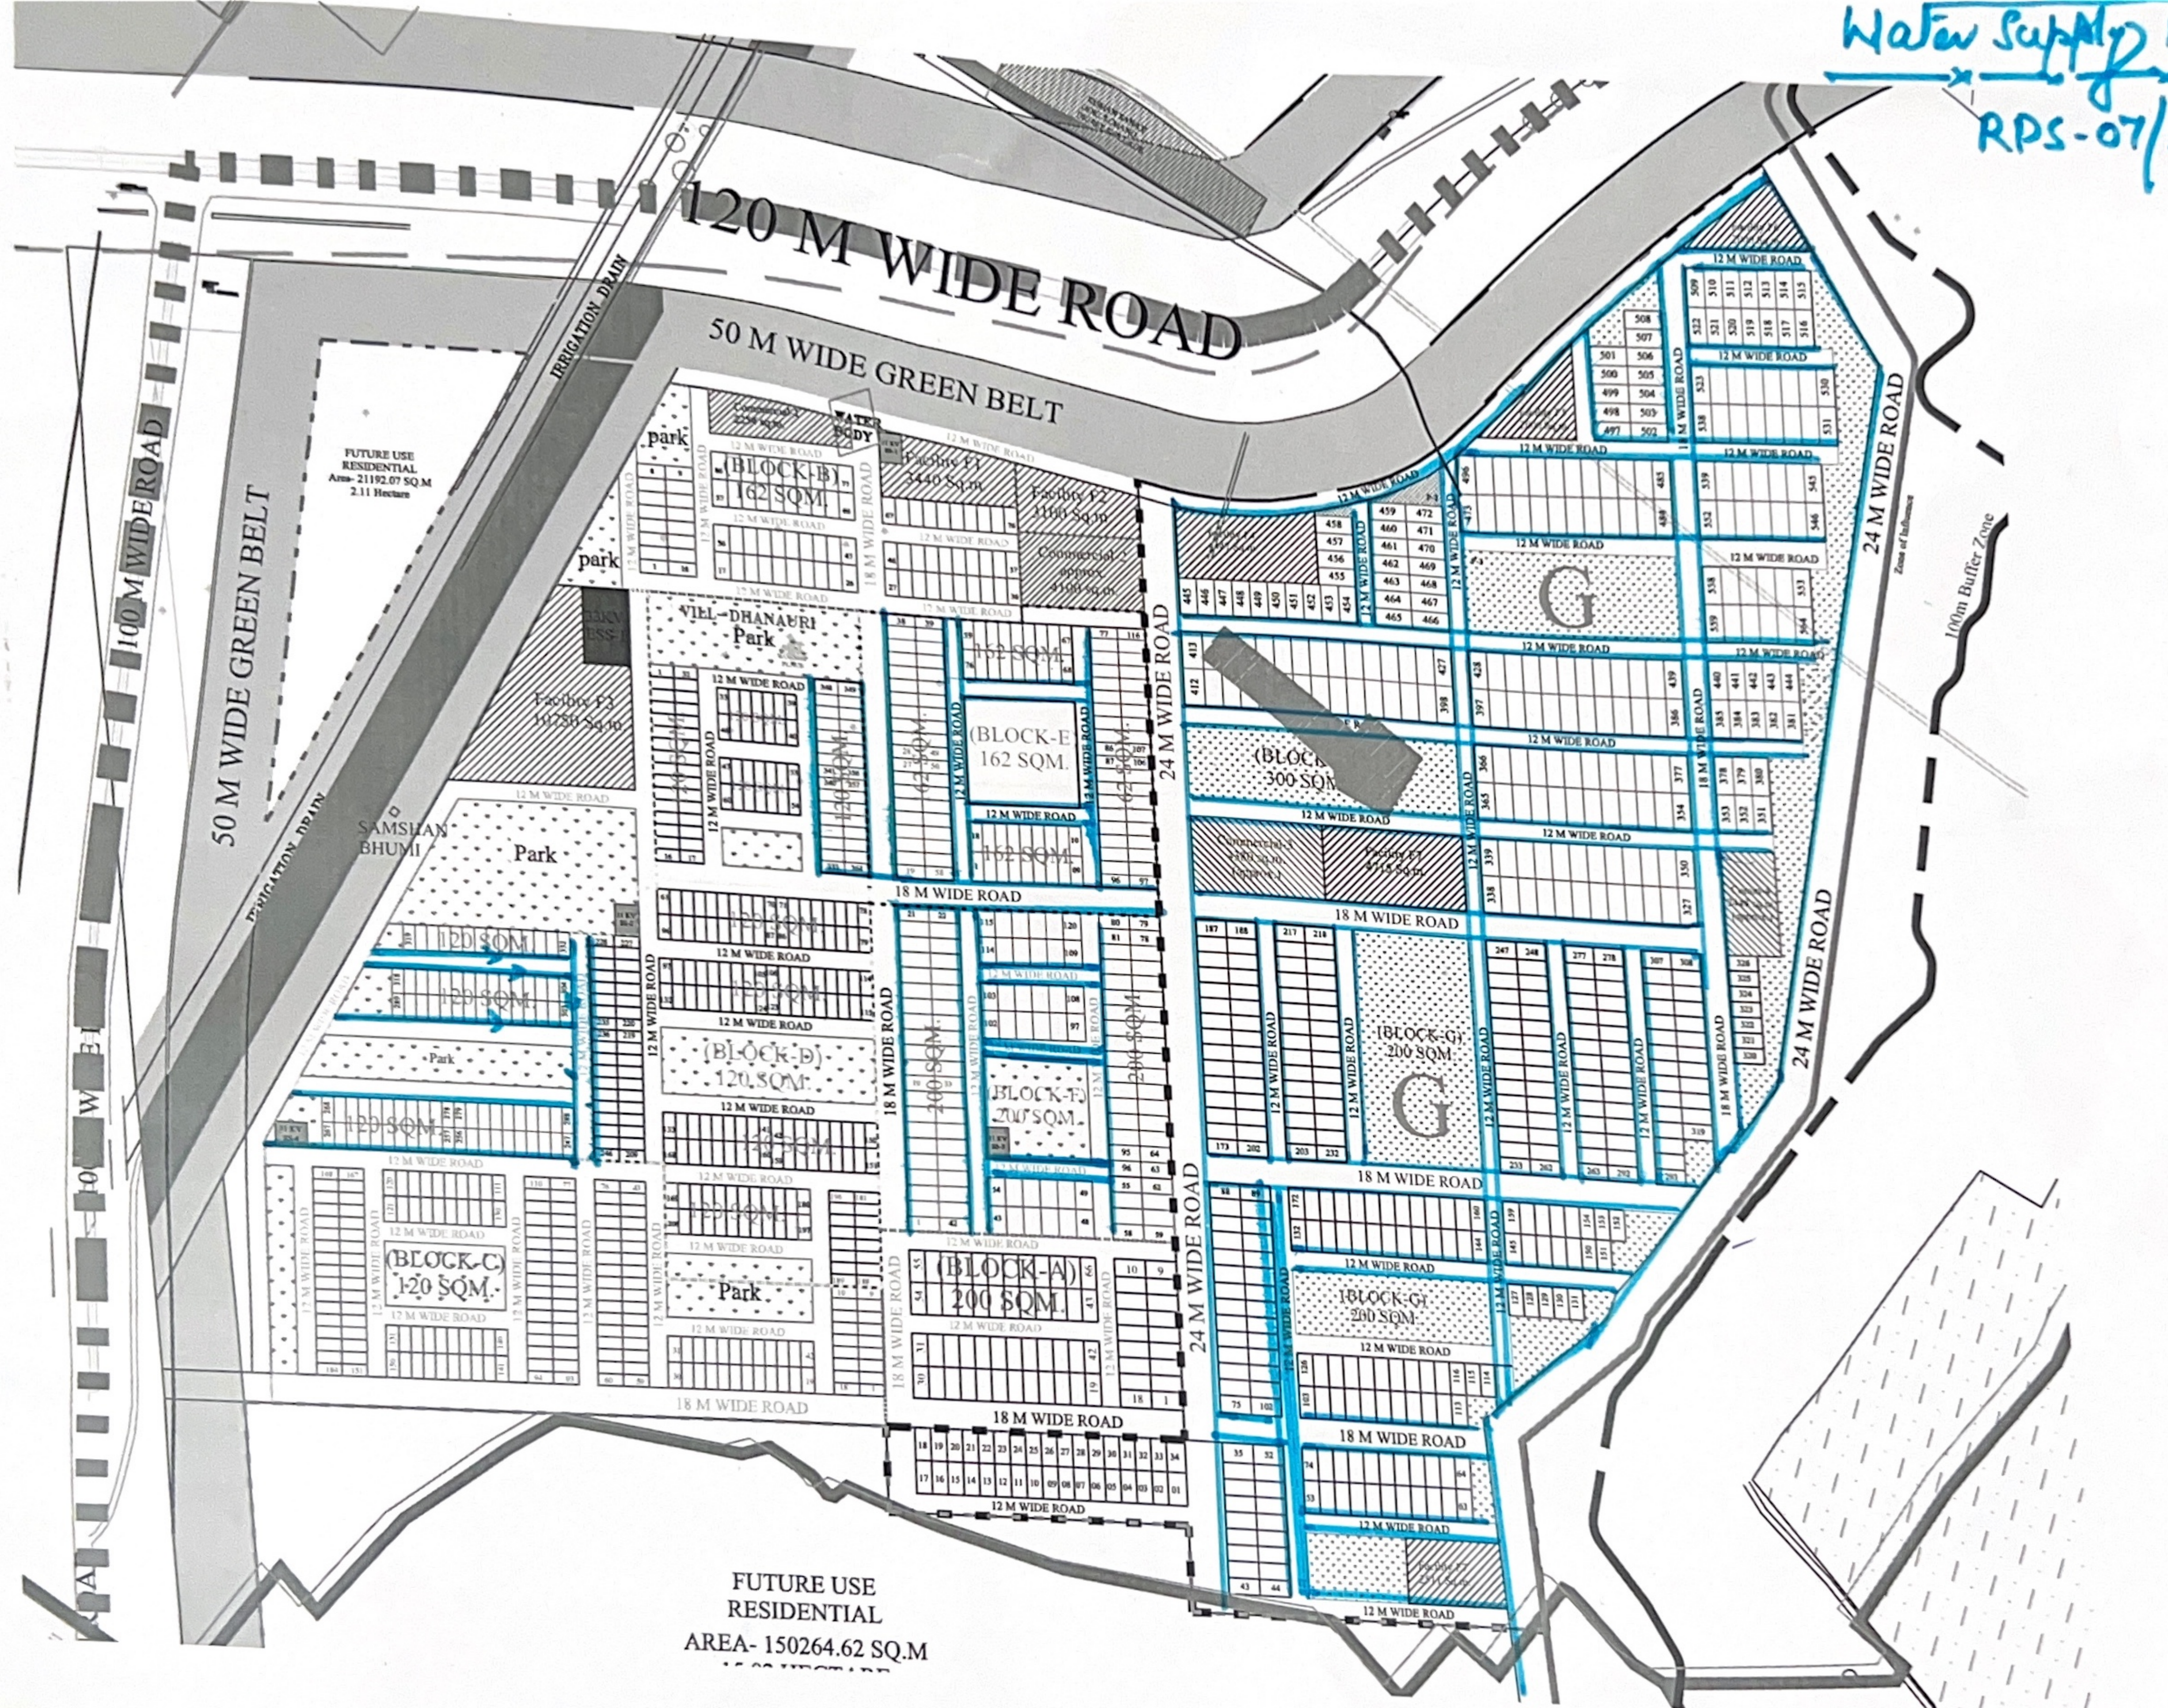

FUTURE USE
RESIDENTIAL
Area- 21192.07 SQ.M
2.11 Hectare

FUTURE USE
RESIDENTIAL
AREA- 150264.62 SQ.M