


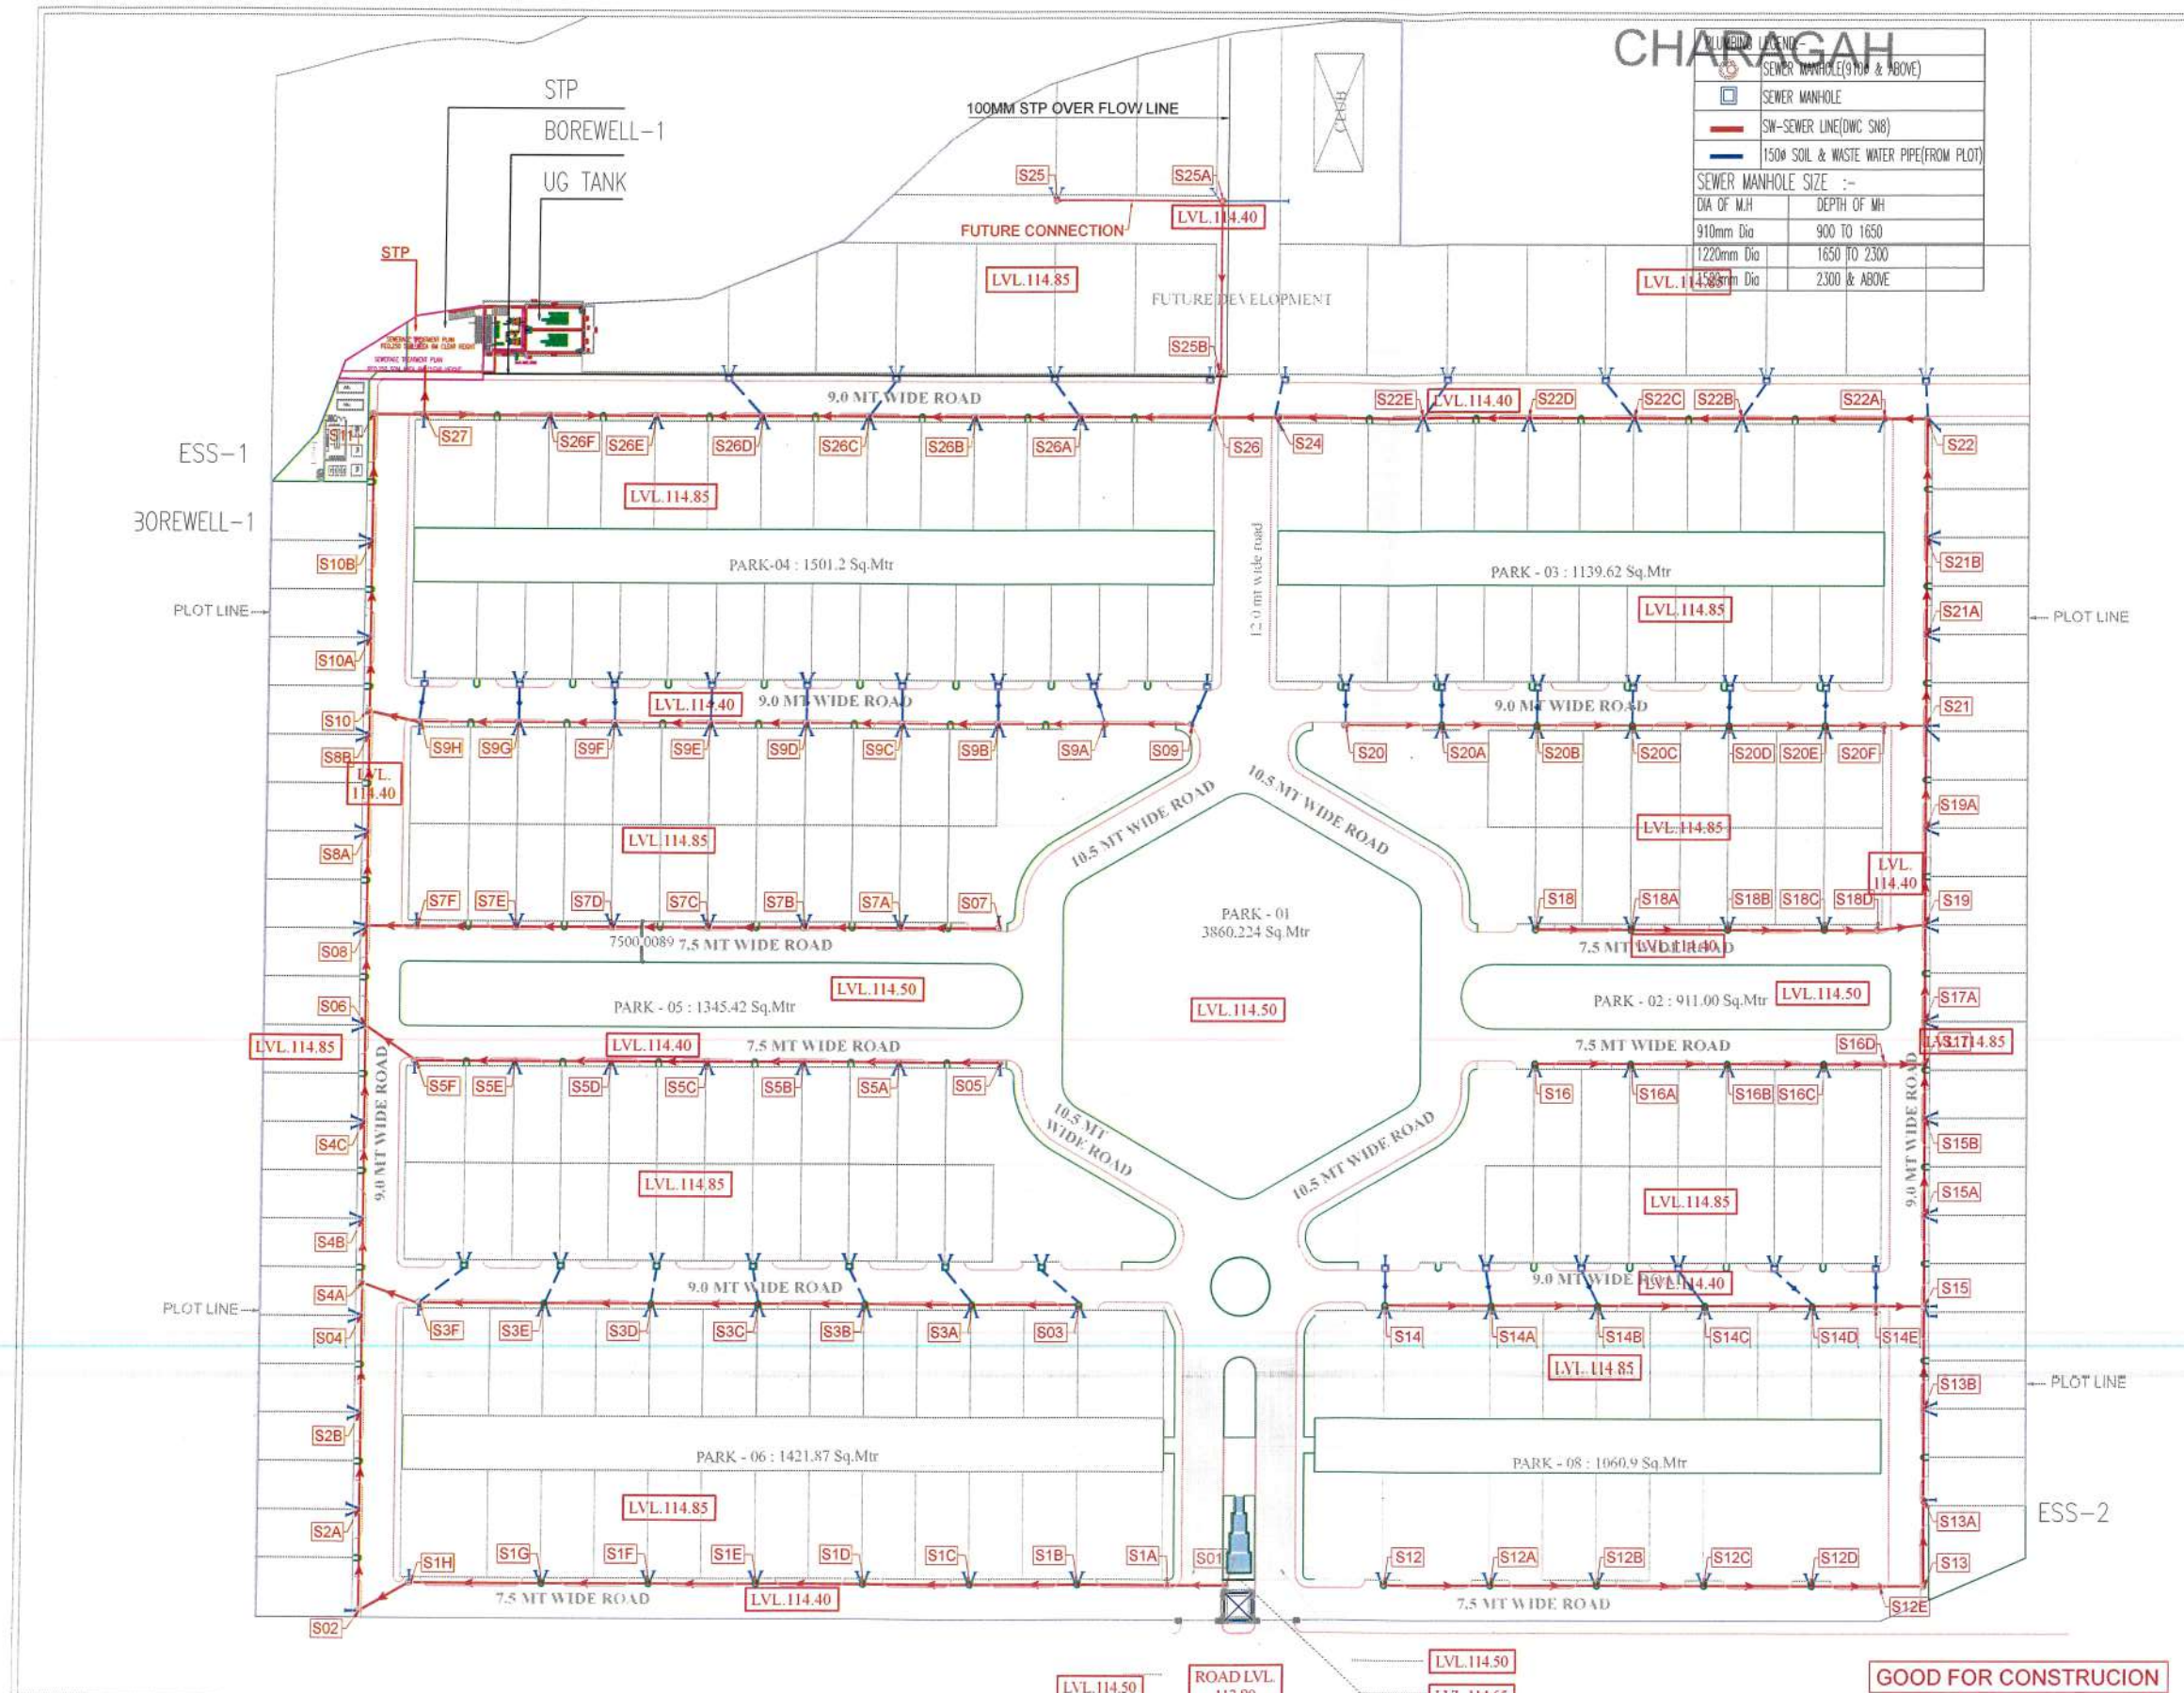

CHARAGAH

SEWER MANHOLE (910 & ABOVE)

SEWER MANHOLE	SW-SEWER LINE (DWC S18)	1500 SOIL & WASTE WATER PIPE (FROM PLOT)
---------------	-------------------------	--

SEWER MANHOLE SIZE :-

DIA OF M.H	DEPTH OF M.H
910mm Dia	900 TO 1650
1220mm Dia	1650 TO 2300
1500mm Dia	2300 & ABOVE

PROJECT: RESIDENTIAL PLOTTED COLONY AMBROSIA



PROJECT: AMBROSIA ESTATES BBD GREEN CITY

ARCHITECTS: jsr architecture. interiors. pmc

Plot No. 114, 115, 116, 