


S.NO.	SYMBOL	DESCRIPTION
1.		(60W) LED 7.5 M POLE AT (9 M) ROAD (SINGLE ARM)
2.		(100 mm)Ø HDPE PIPE
3.		(200 mm)Ø HDPE PIPE
4.		(300 mm)Ø HDPE PIPE
5.		(300 mm)Ø F.B HDPE PIPE
6.		LT CABLE
7.		DG LT CABLE
8.		D.G LT CABLE
9.		LT CABLE
10.		OPTICAL FIBER CABLE
11.		FEEDER PILLAR
12.		FIBER BOX
13.		(750x750)mm ELECTRICAL MAIN HOLE FOR LT CABLE

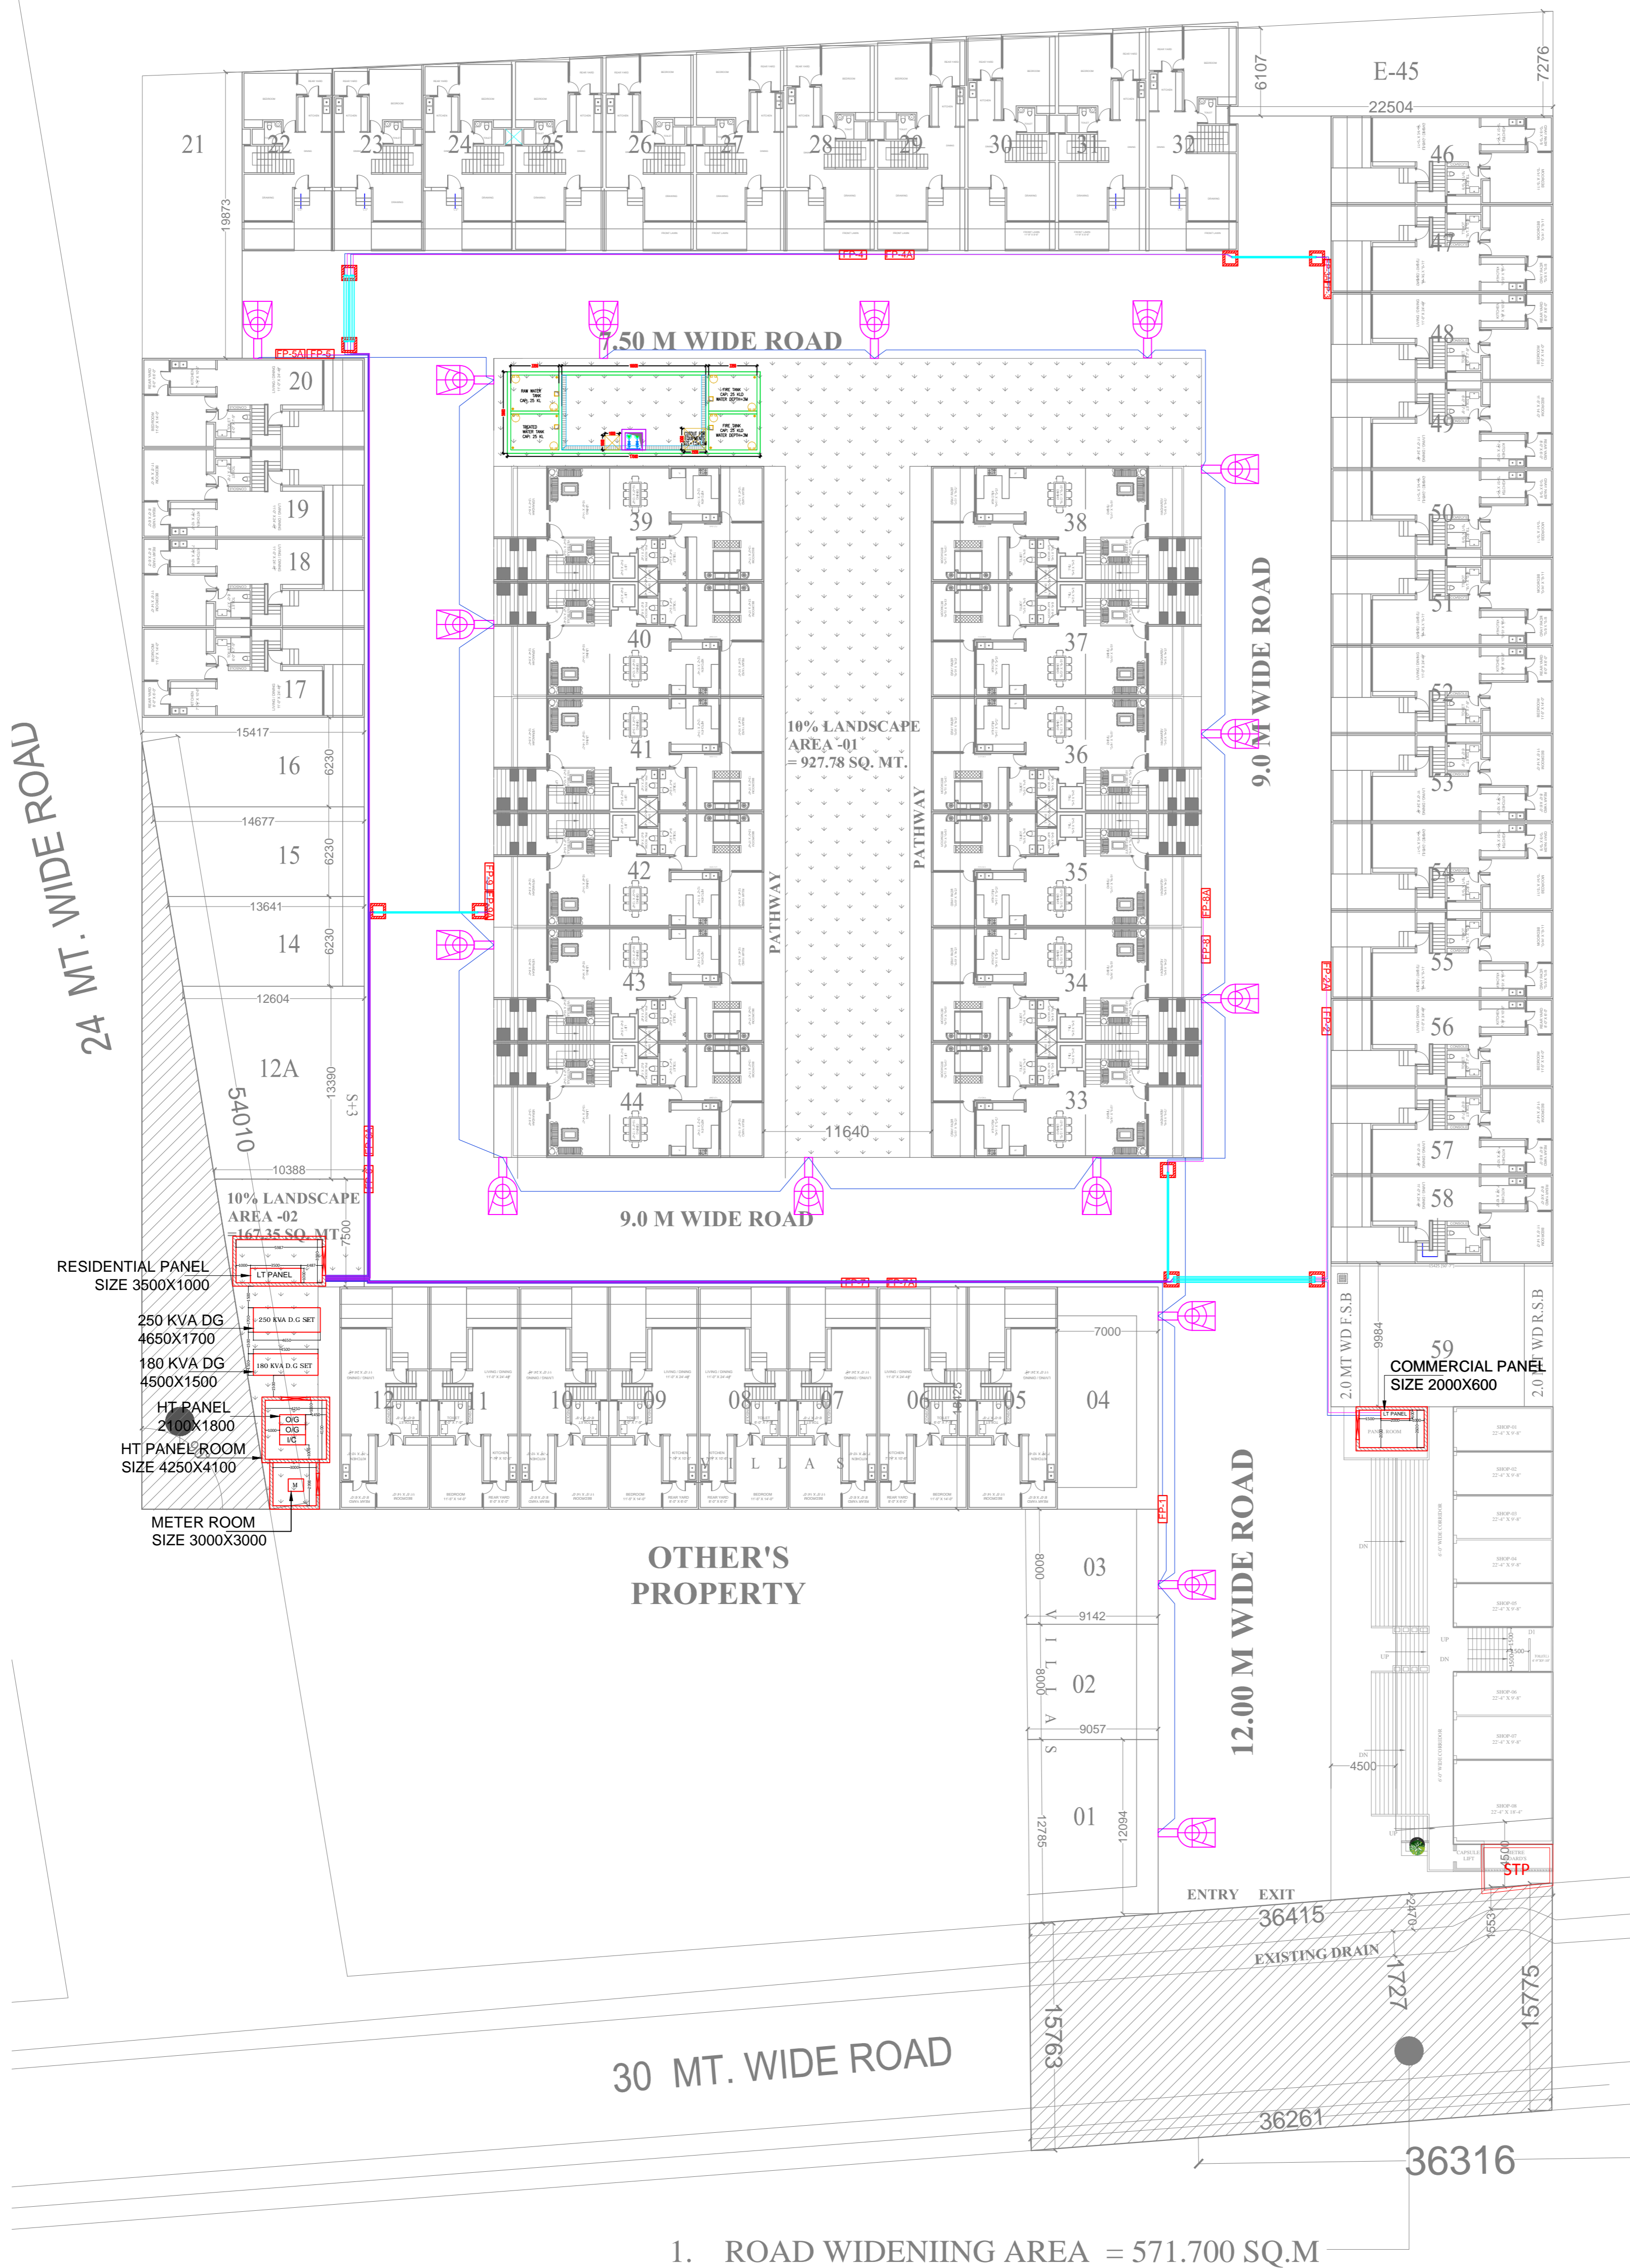

PROPOSED HOUSING  
AT KHASRA NO. 1226 & 1227  
VILLAGE:- NOORNAGAR,  
GHAZIABAD

BUILDERS & PROMOTER:-

DRAWING TITLE :-

MAIN LT CABLE LAYOUT PLAN

OWNER SIGN ARCHITECT SIGN

ARCHITECTS:-

**SINGLA ARCHITECTS & ASSOCIATES**  
EROS MARKET PLACE, PLOT NO- 02, SHOP - 87 1ST. FLOOR  
SHAKTI KHAND - 2, INDIRAPURAM, GHAZIABAD (U.P.)  
Mob: 991998445  
e-mail: singlaarchitects3@gmail.com

**MEP Consultant:**

**WeDESIGN Consultants**  
"Engineered to perfection"  
Email - weesignconsultancy@gmail.com  
Mob. - 9999288416, 9999288407, 988224495

DESIGN BY:- SONU	CHECKED BY:- DINESH	SCALE:- NTS	DATE:- 28/08/2021	DRG. No.:- EL-01
---------------------	------------------------	----------------	----------------------	---------------------