

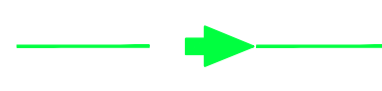
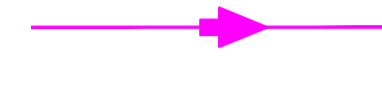



LEGEND	
SYMBOL	DESCRIPTION
	COLD WATER SUPPLY LINE 50Ø CWS PIPE
	FLUSHING WATER SUPPLY LINE 40Ø FWS PIPE




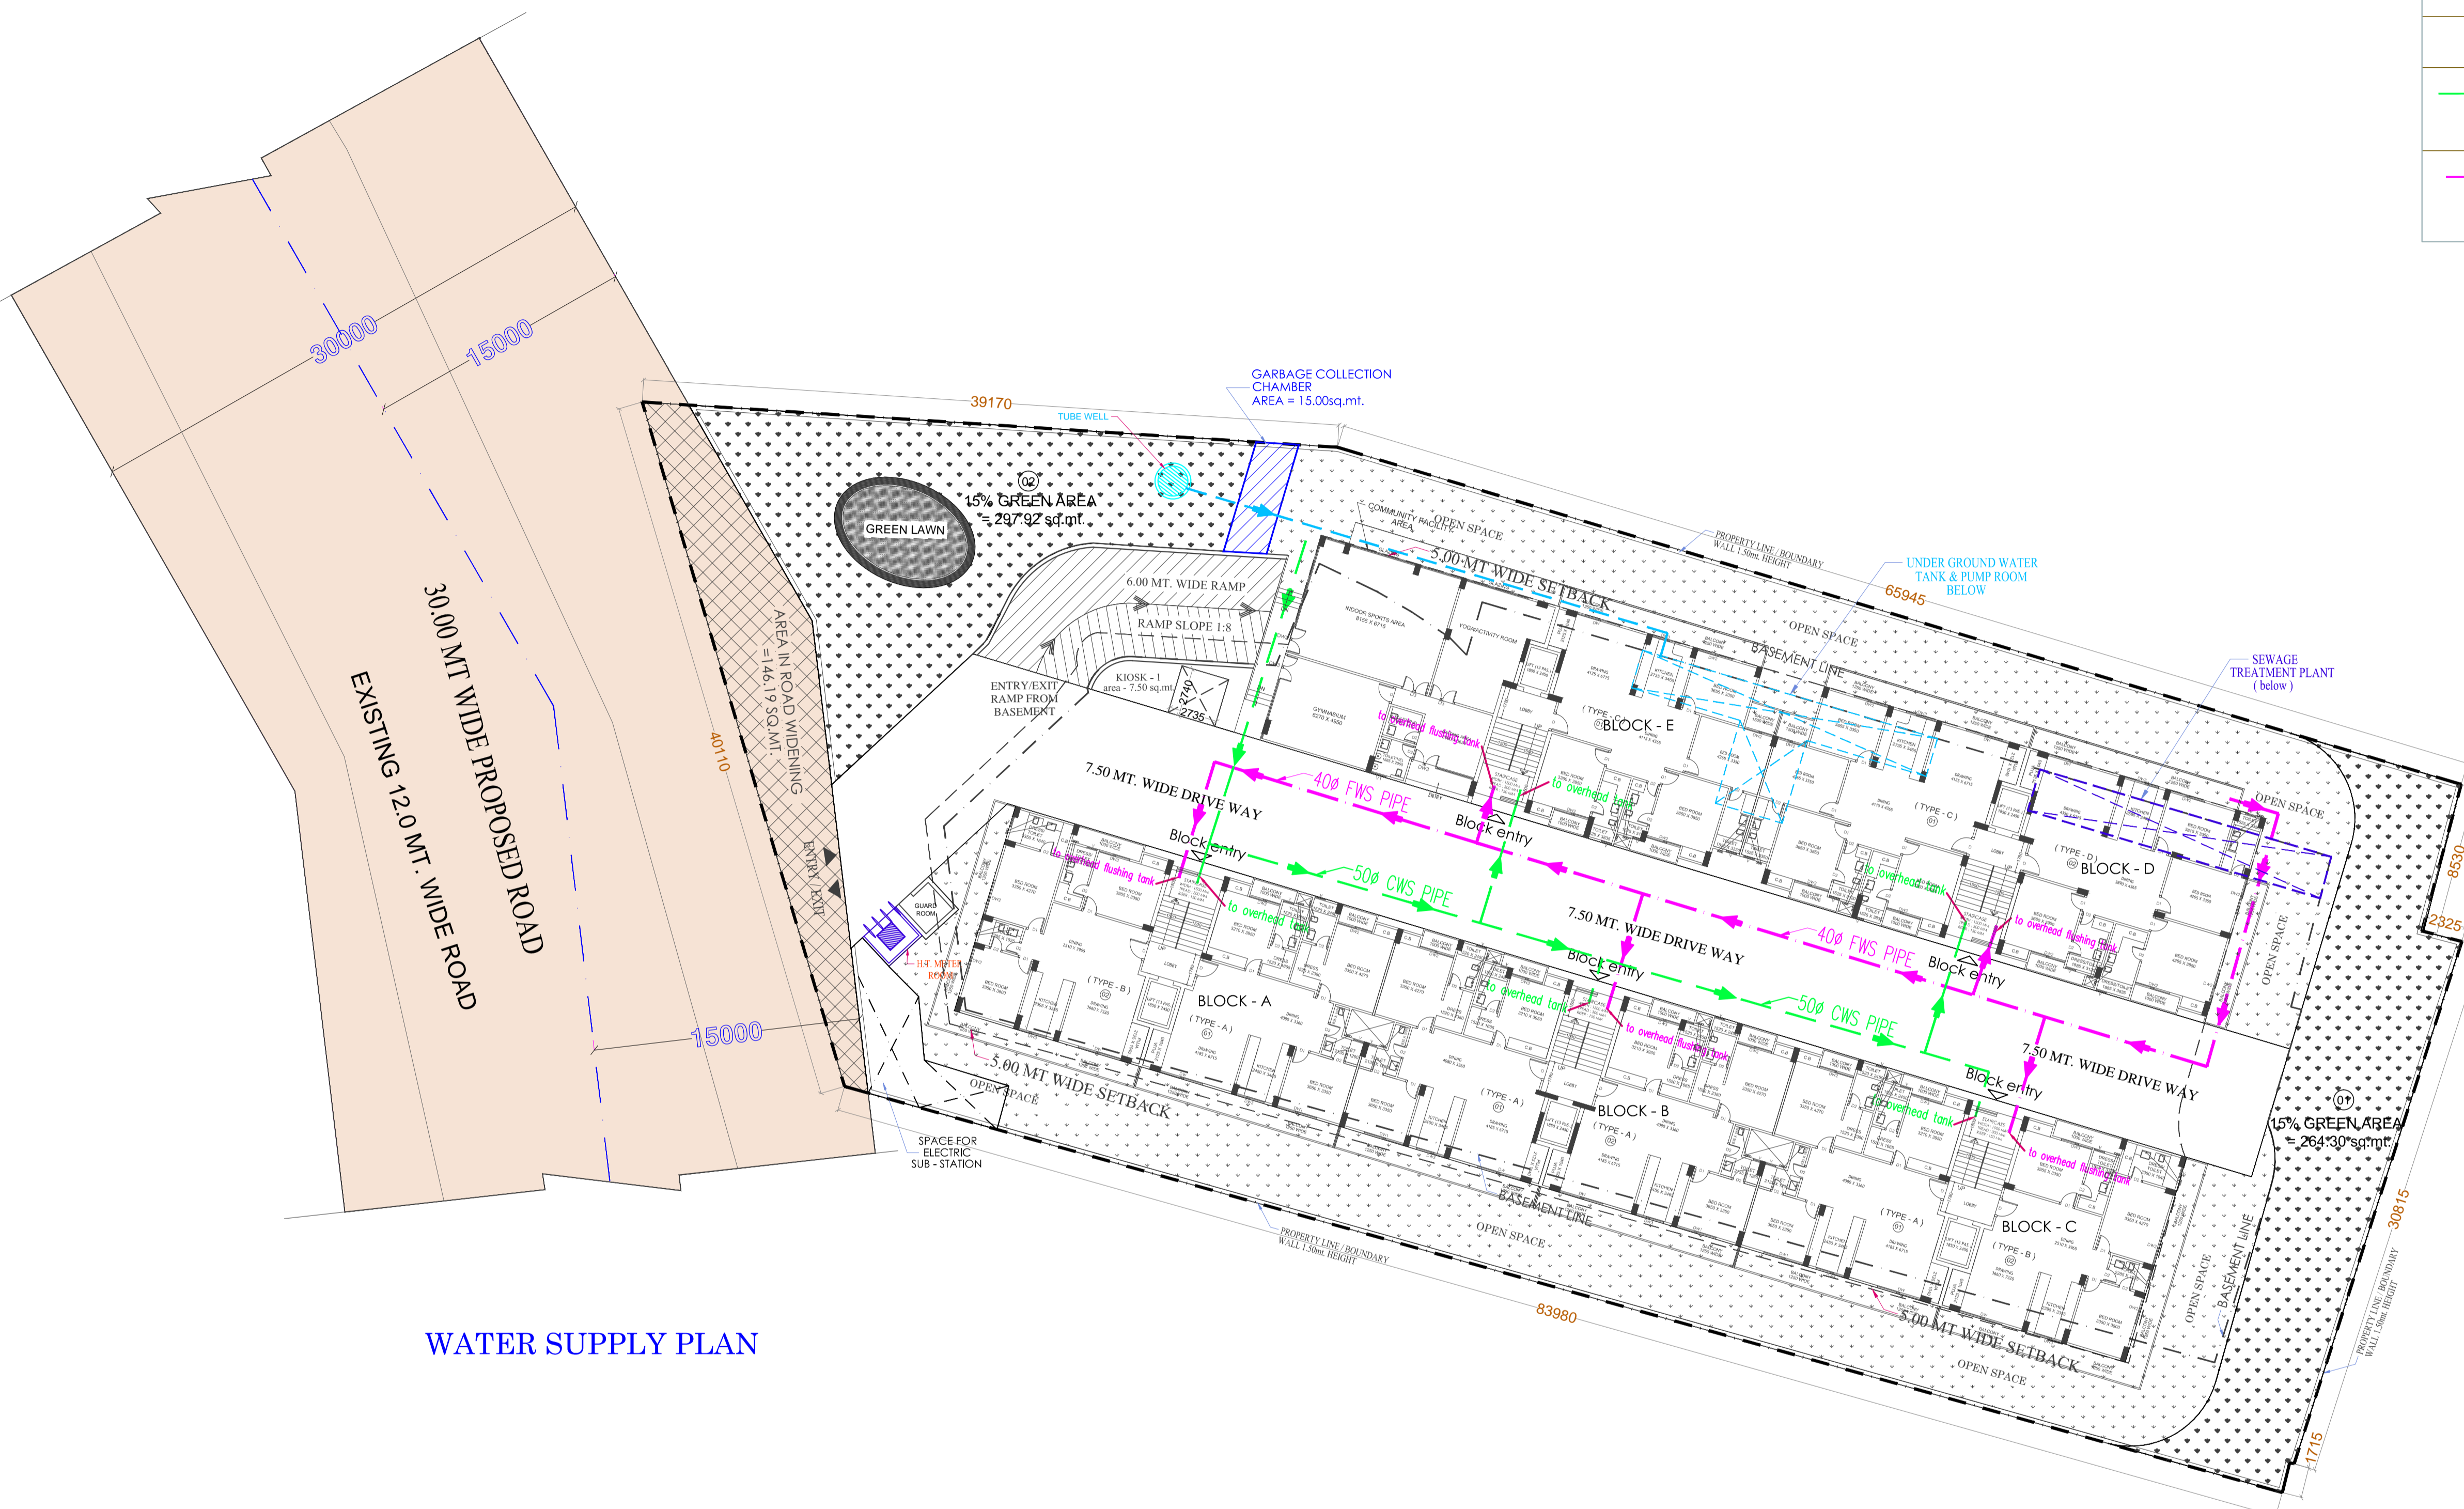


WATER SUPPLY PLAN

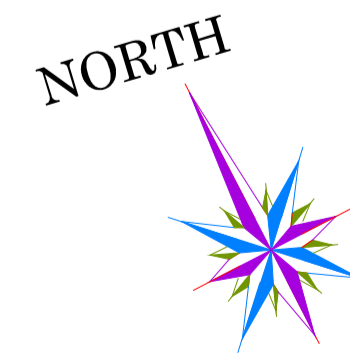


PLOT-B
5.0 - INFRASTRUCTURE & SERVICES
WATER SUPPLY PLAN

PROJECT: SUBMISSION DRAWING FOR THE PROPOSED AFFORDABLE GROUP HOUSING (UNDER PMAY) PROJECT NAME "ARADHYAM" AT KHASRA NO. - 290M,291M,294M, 332,337,338,339,358M,462M, 493M & 494M VILLAGE . PASONDA GHAZIABAD (U.P.)	DRAWING TITLE: WATER SUPPLY PLAN	 ANUJ AGARWAL ARCHITECTS OFFICE:- A-244 KAUSHAMBI GHAZIABAD (U.P.) Ph:-0120 - 4165716 , 4563716 , 6454182 e-mail : arch.anujagarwal@gmail.com	
DEVELOPER :- M/s ARADHYAM BUILDERS (CONSORTIUM) THROUGH VIJAY KUMAR	DEVELOPER'S		ARCHITECT'S SIGN.
SCALE		DEALT BY A .CHAUHAN	DATE
DESIGN BY		CHECKED BY	DRG. No. SD-

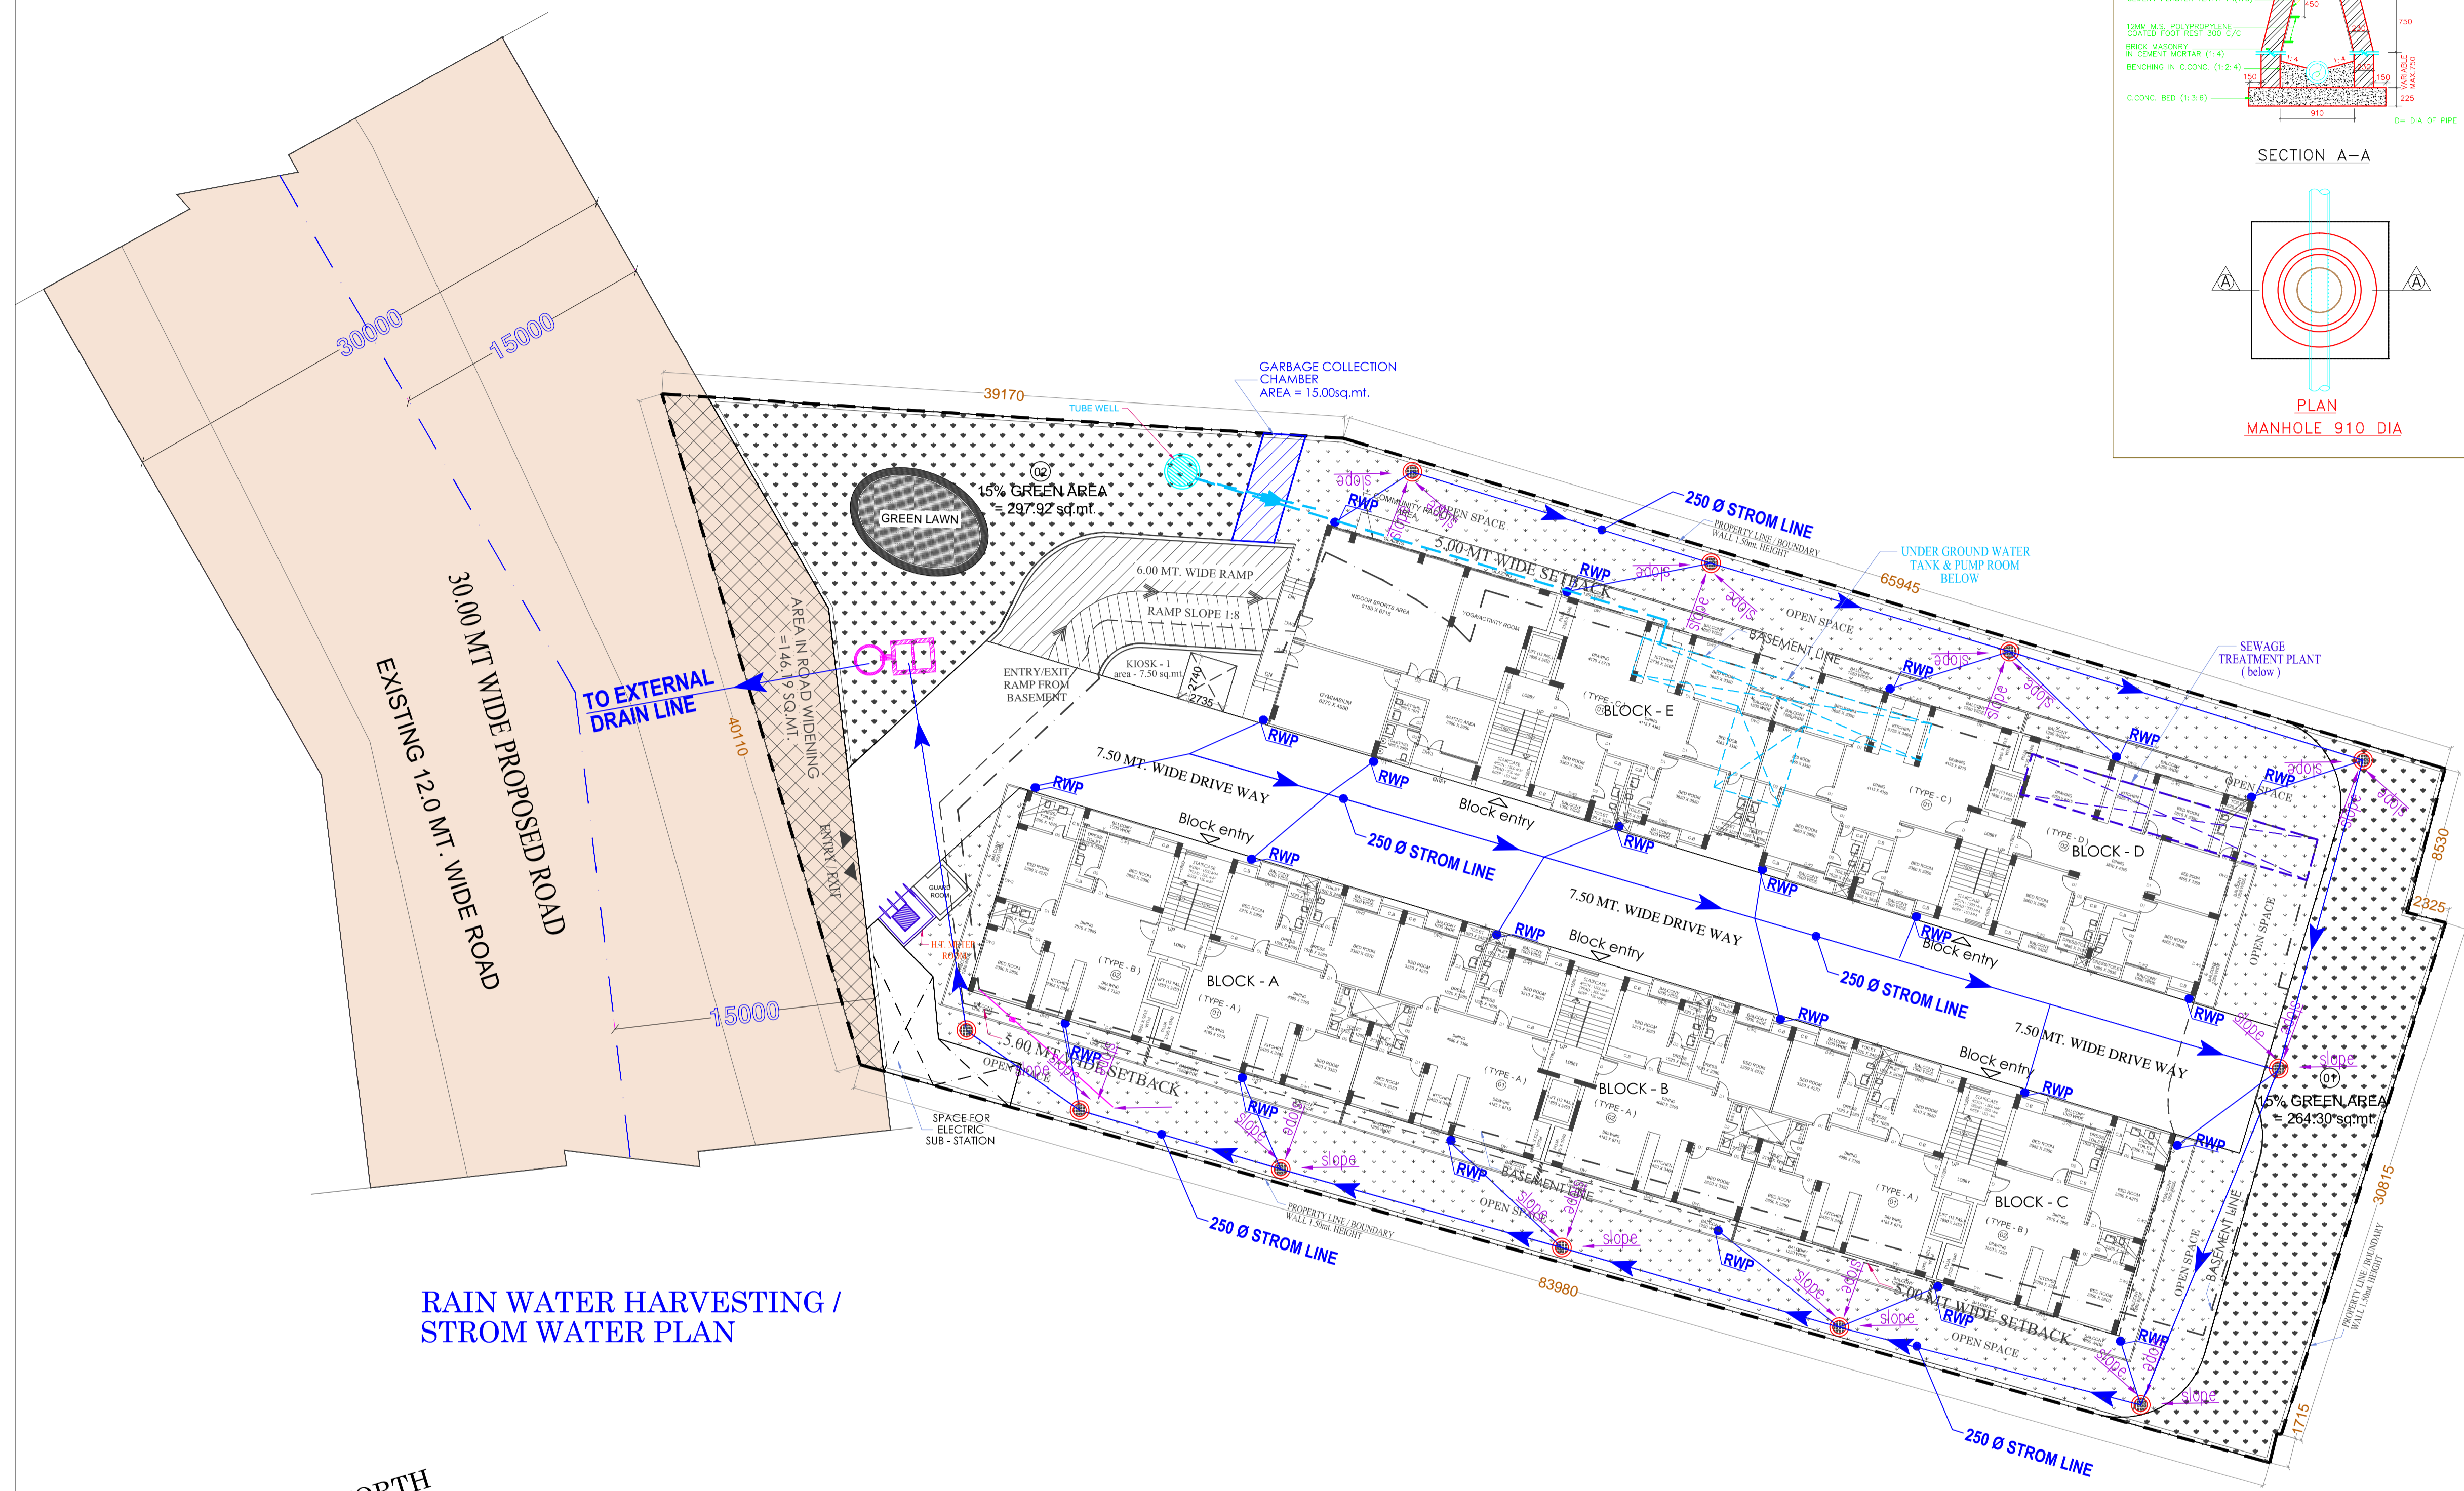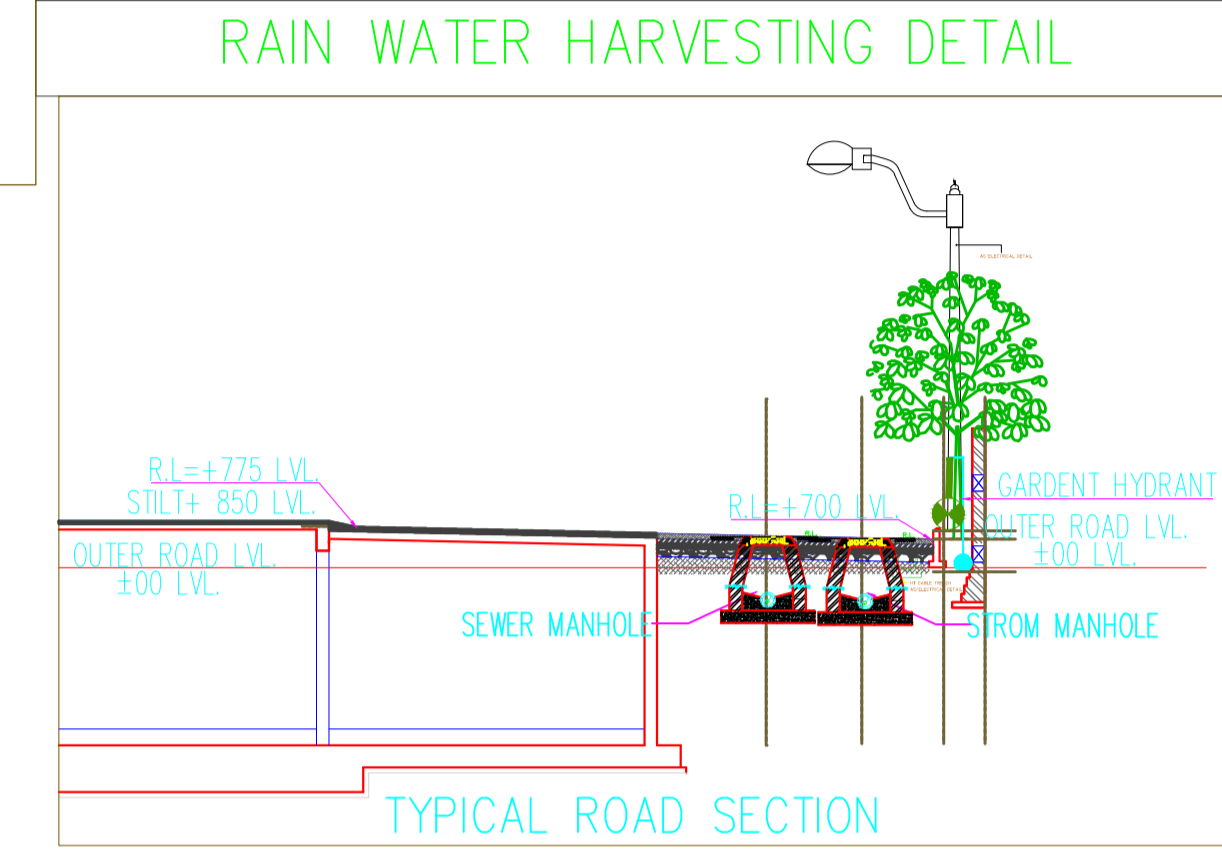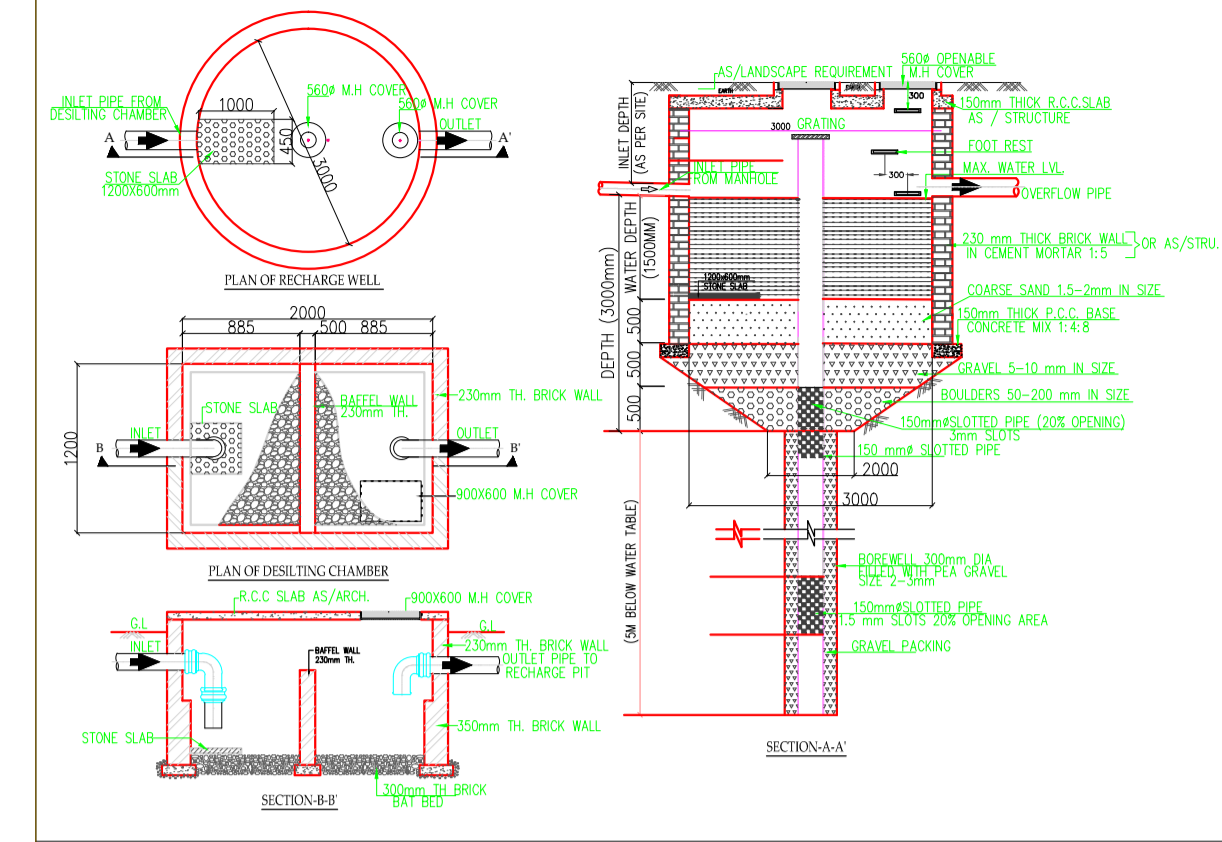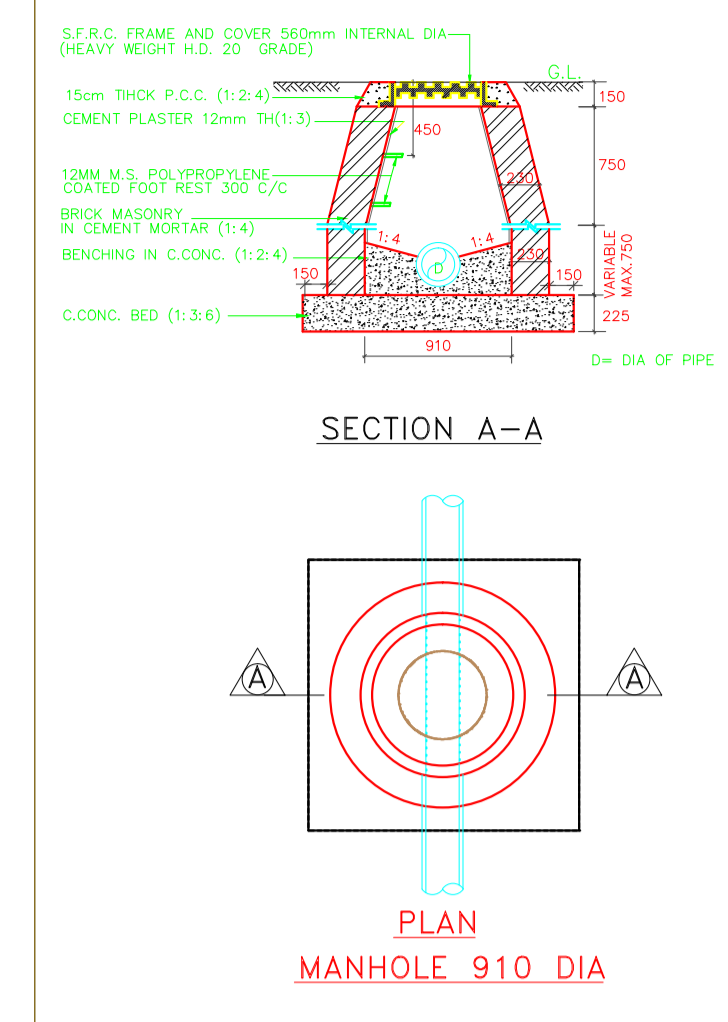

RAIN WATER HARVESTING / STROM WATER PLAN

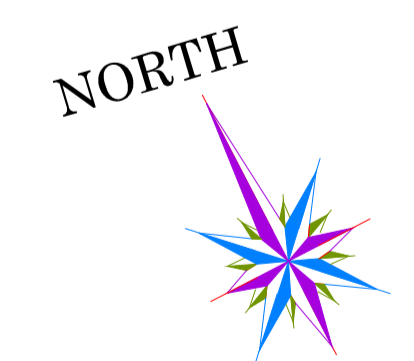

LEGEND	
SYMBOL	DESCRIPTION
	EXTERNAL STROM LINE 250Ø RCC PIPE
	MH CATCH MANHOLE (600X600)
	B.O.P BOTTOM OF PIPE
	I.L INVERT LVL.
	R.L ROAD LVL. + 400 LVL.
	RWP 110 OD uPVC TERRACE RAIN WATER PIPE
	RAIN WATER HARVESTING

PLOT-B

5.0 - INFRASTRUCTURE & SERVICES RAIN WATER HARVESTING / STROM WATER PLAN

PROJECT:
SUBMISSION DRAWING FOR THE PROPOSED AFFORDABLE GROUP HOUSING (UNDER PMAY) PROJECT NAME "ARADHYAM" AT KHASRA NO. - 290M,291M,294M, 332,337,338,339,358M,462M, 493M & 494M VILLAGE . PASONDA GHAZIABAD (U.P.)

DEVELOPER :-
**M/s ARADHYAM BUILDERS (CONSORTIUM)
THROUGH VIJAY KUMAR**

DRAWING TITLE :
RAIN WATER HARVESTING / STROM WATER PLAN

DEVELOPER'S _____ ARCHITECT'S SIGN. _____

Design Studio
ANUJ AGARWAL ARCHITECTS
OFFICE:- A-244 KAUSHAMBI GHAZIABAD (U.P.)
Ph:-0120 - 4165716 , 4563716 , 6454182
e-mail : arch.anujagarwal@gmail.com

SCALE	DEALT BY A .CHAUHAN	DATE
DESIGN BY	CHECKED BY	DRG. No. SD-