



LEGEND: -PHE	
-----	DRAINAGE LINE
-----	WATER SUPPLY
-----	STROM WATER LINE

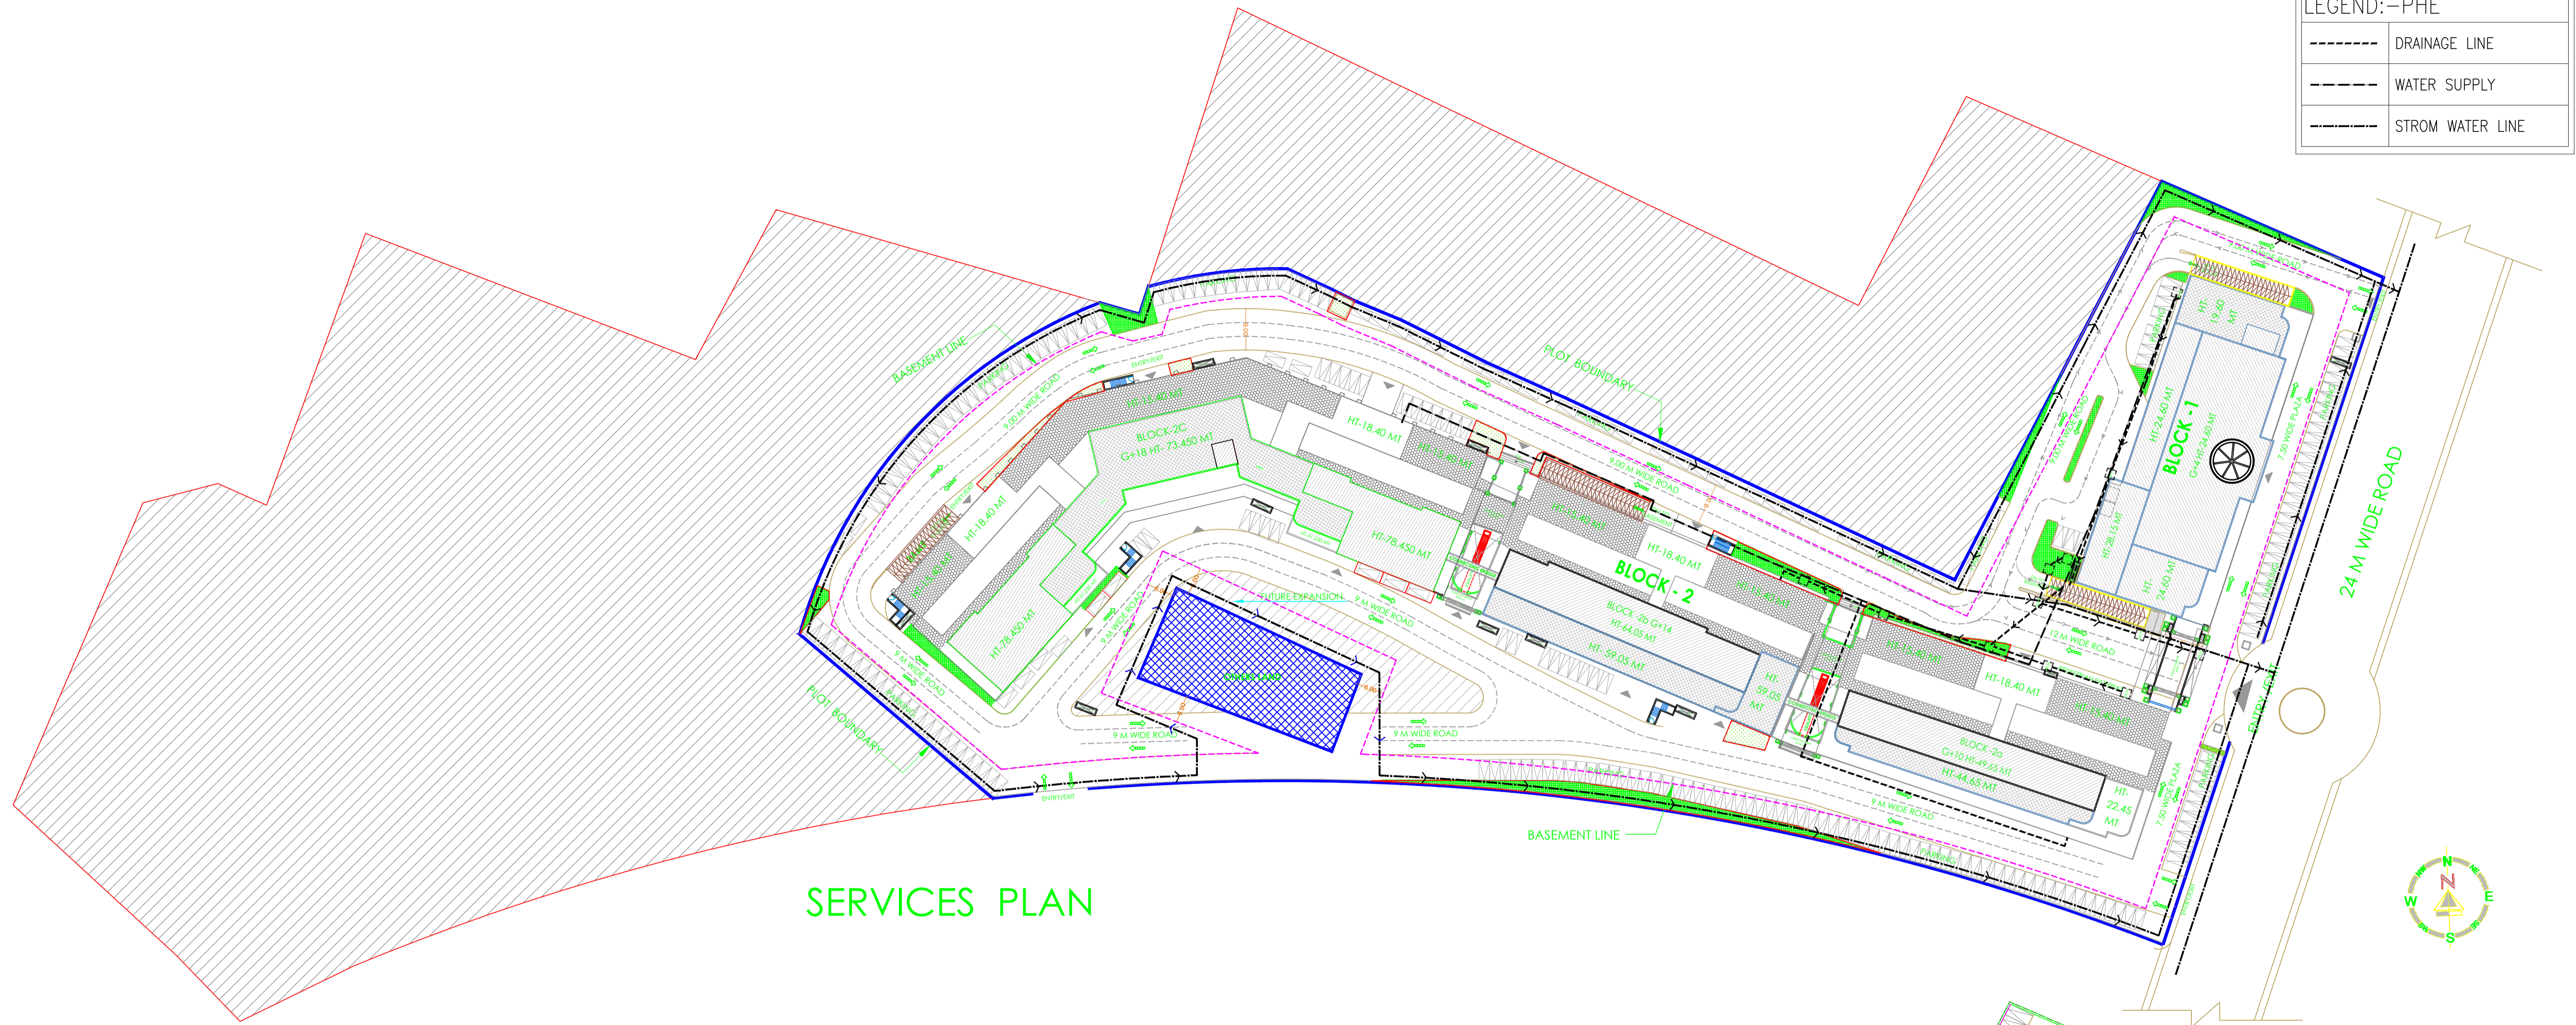

SERVICES PLAN

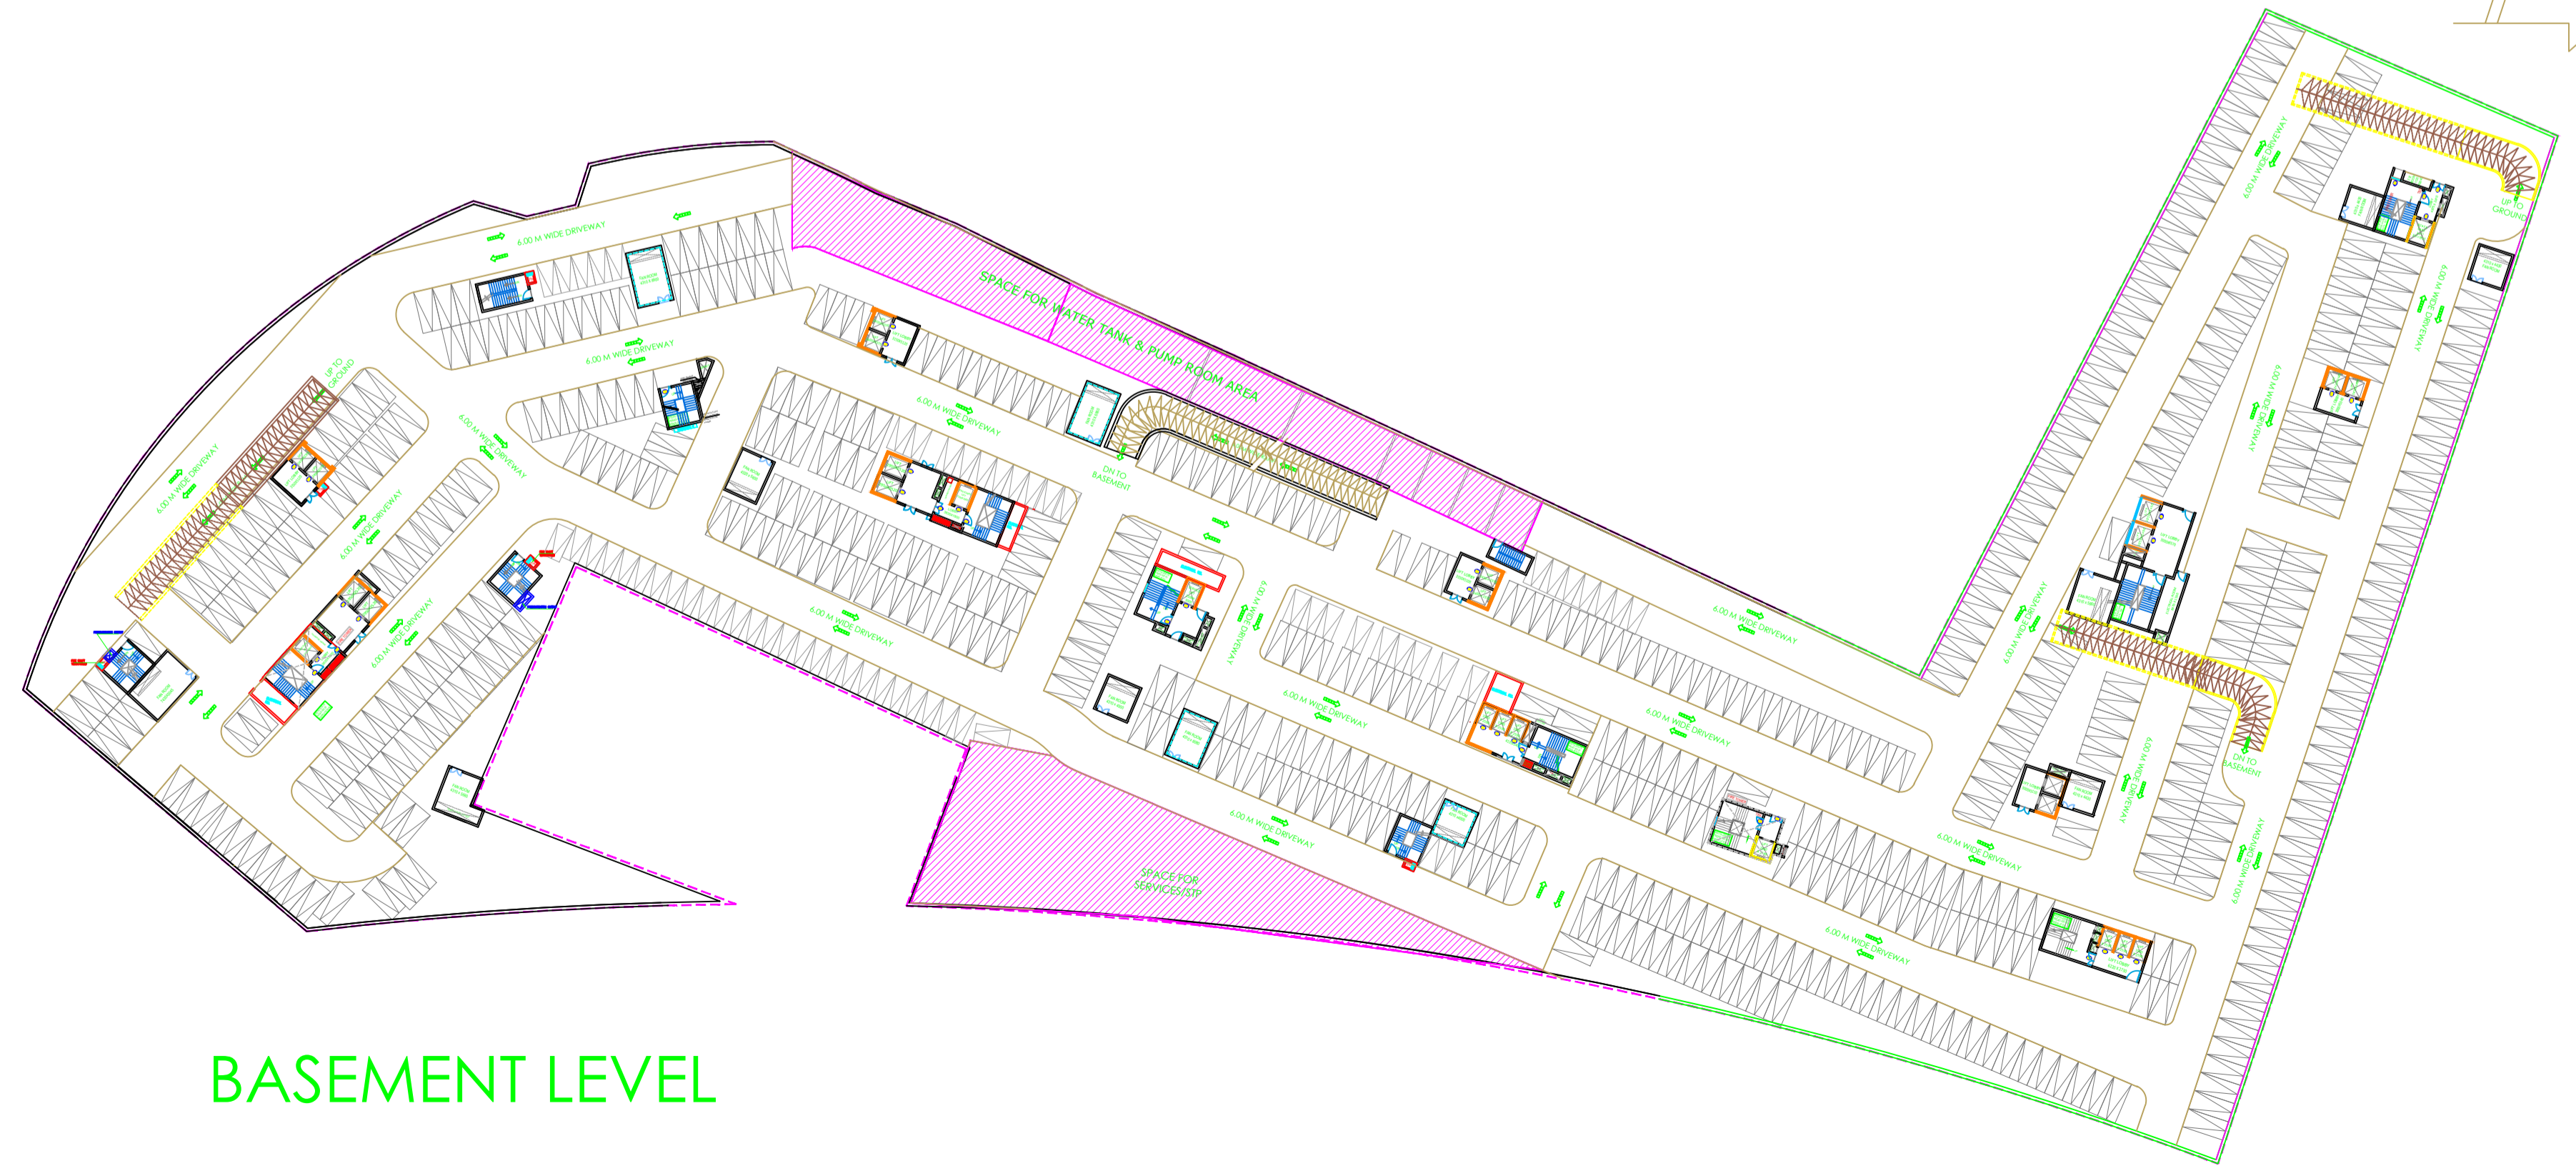

BASEMENT LEVEL