




9th FLOOR PLANS
LVL + 33000

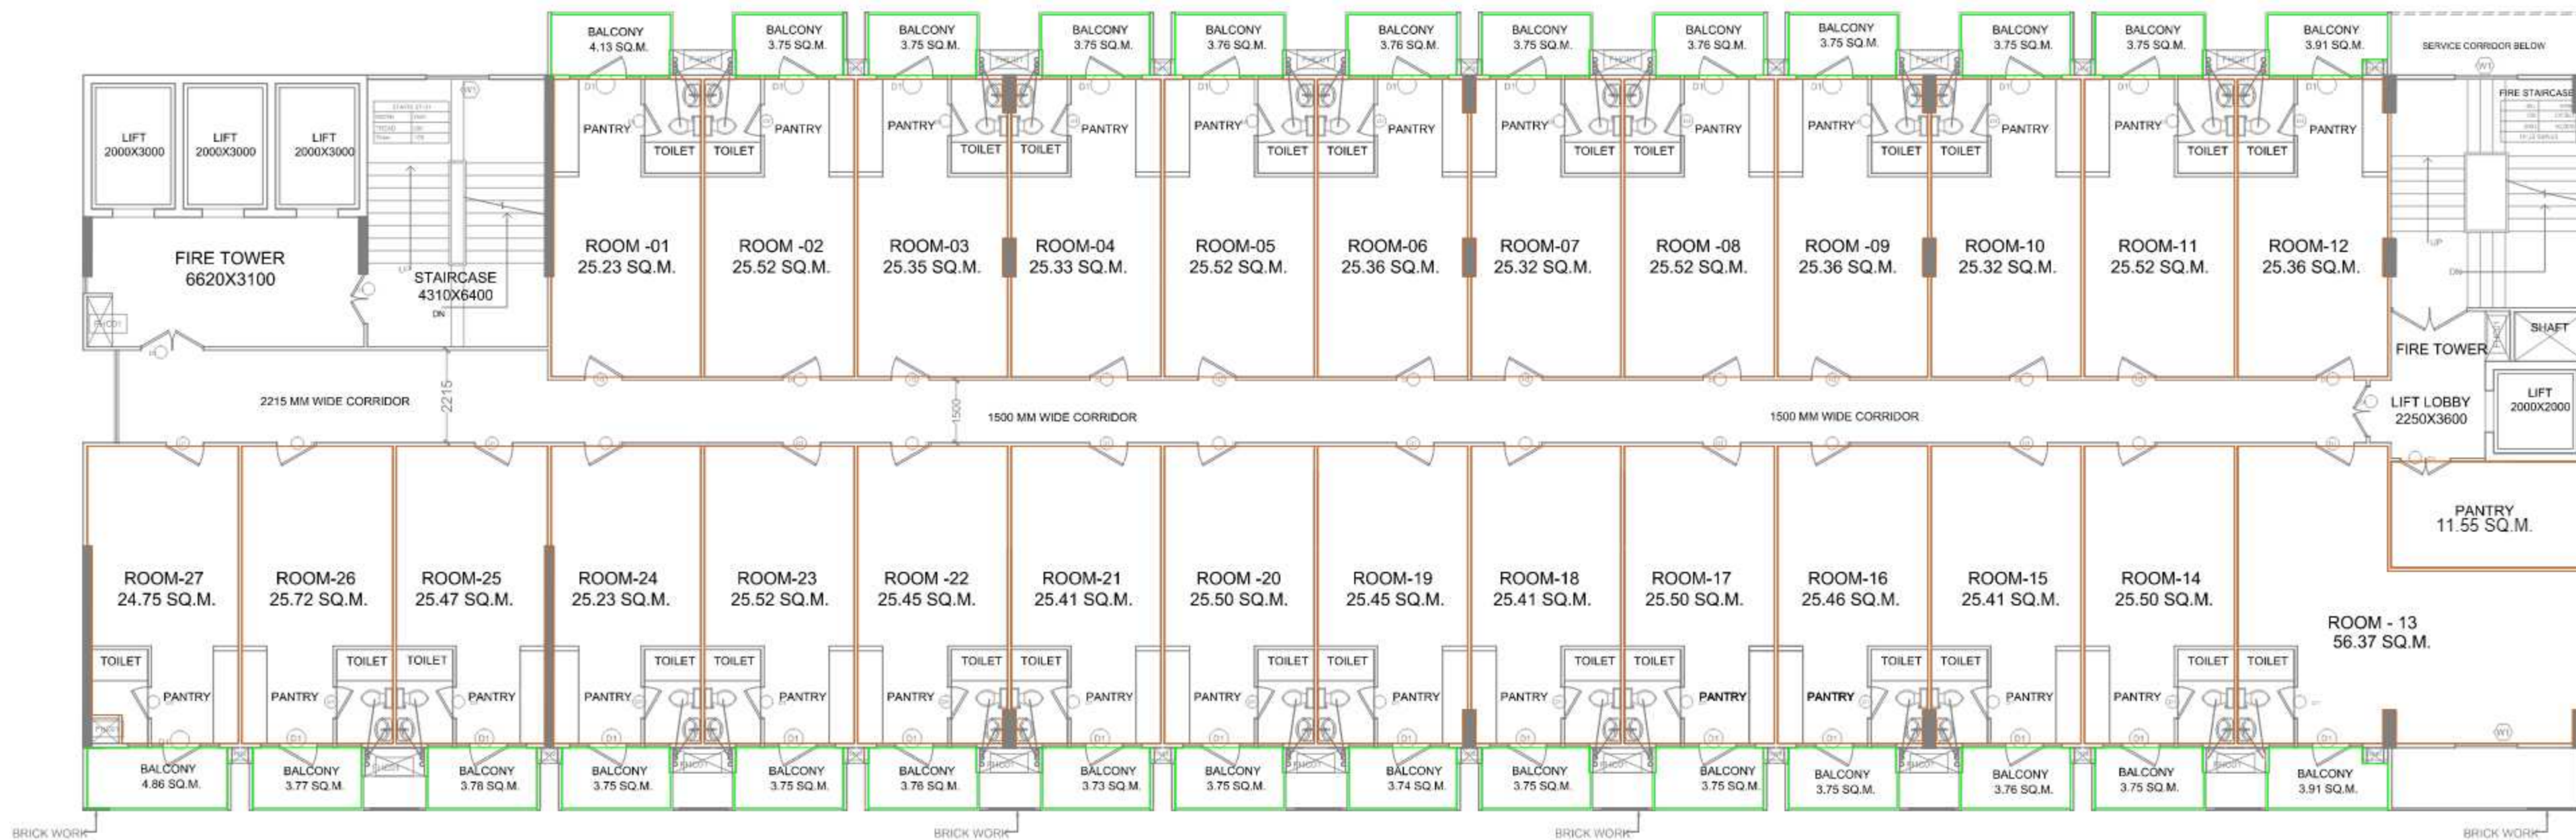


10th to 11th FLOOR PLANS
LVL + 36000 to LVL + 39000

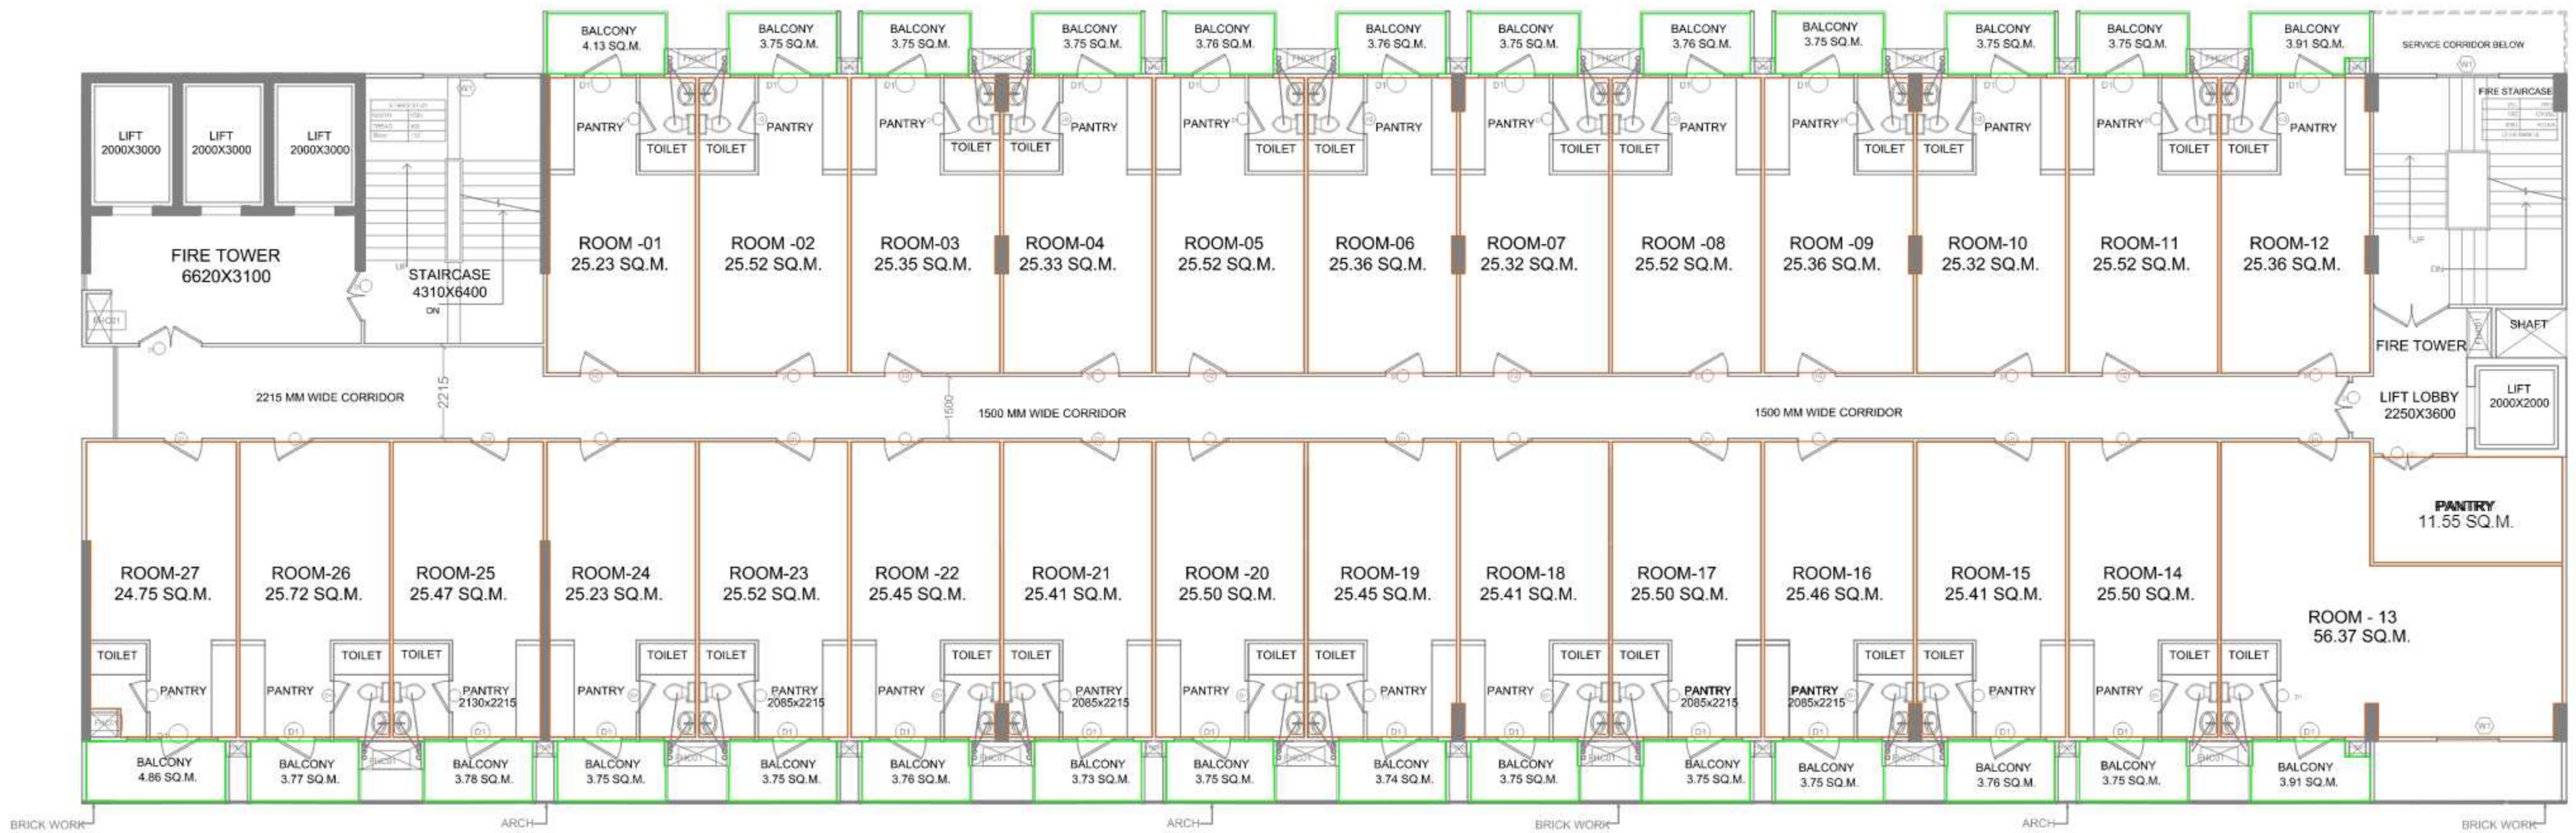

12th FLOOR PLANS
LVL + 42000

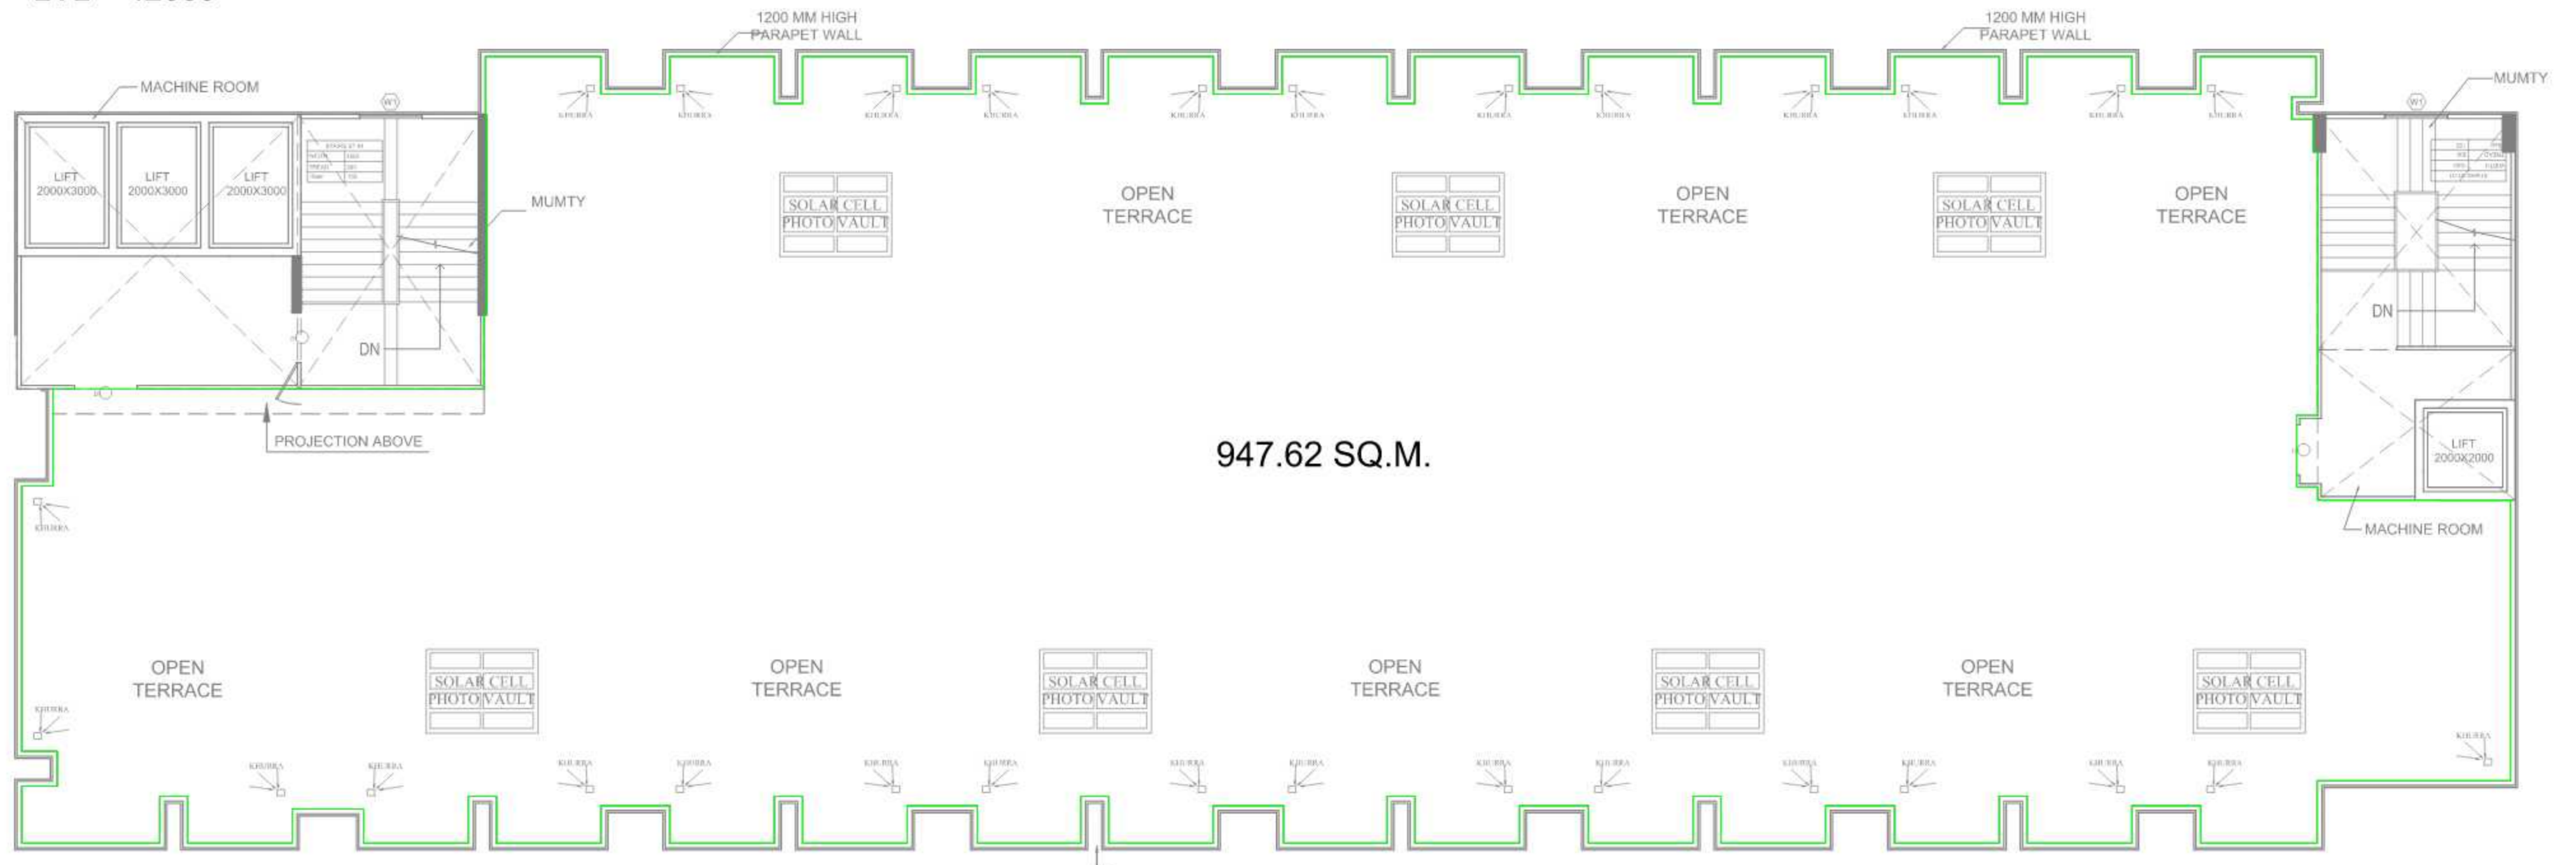


TERRACE PLAN
LVL + 44950

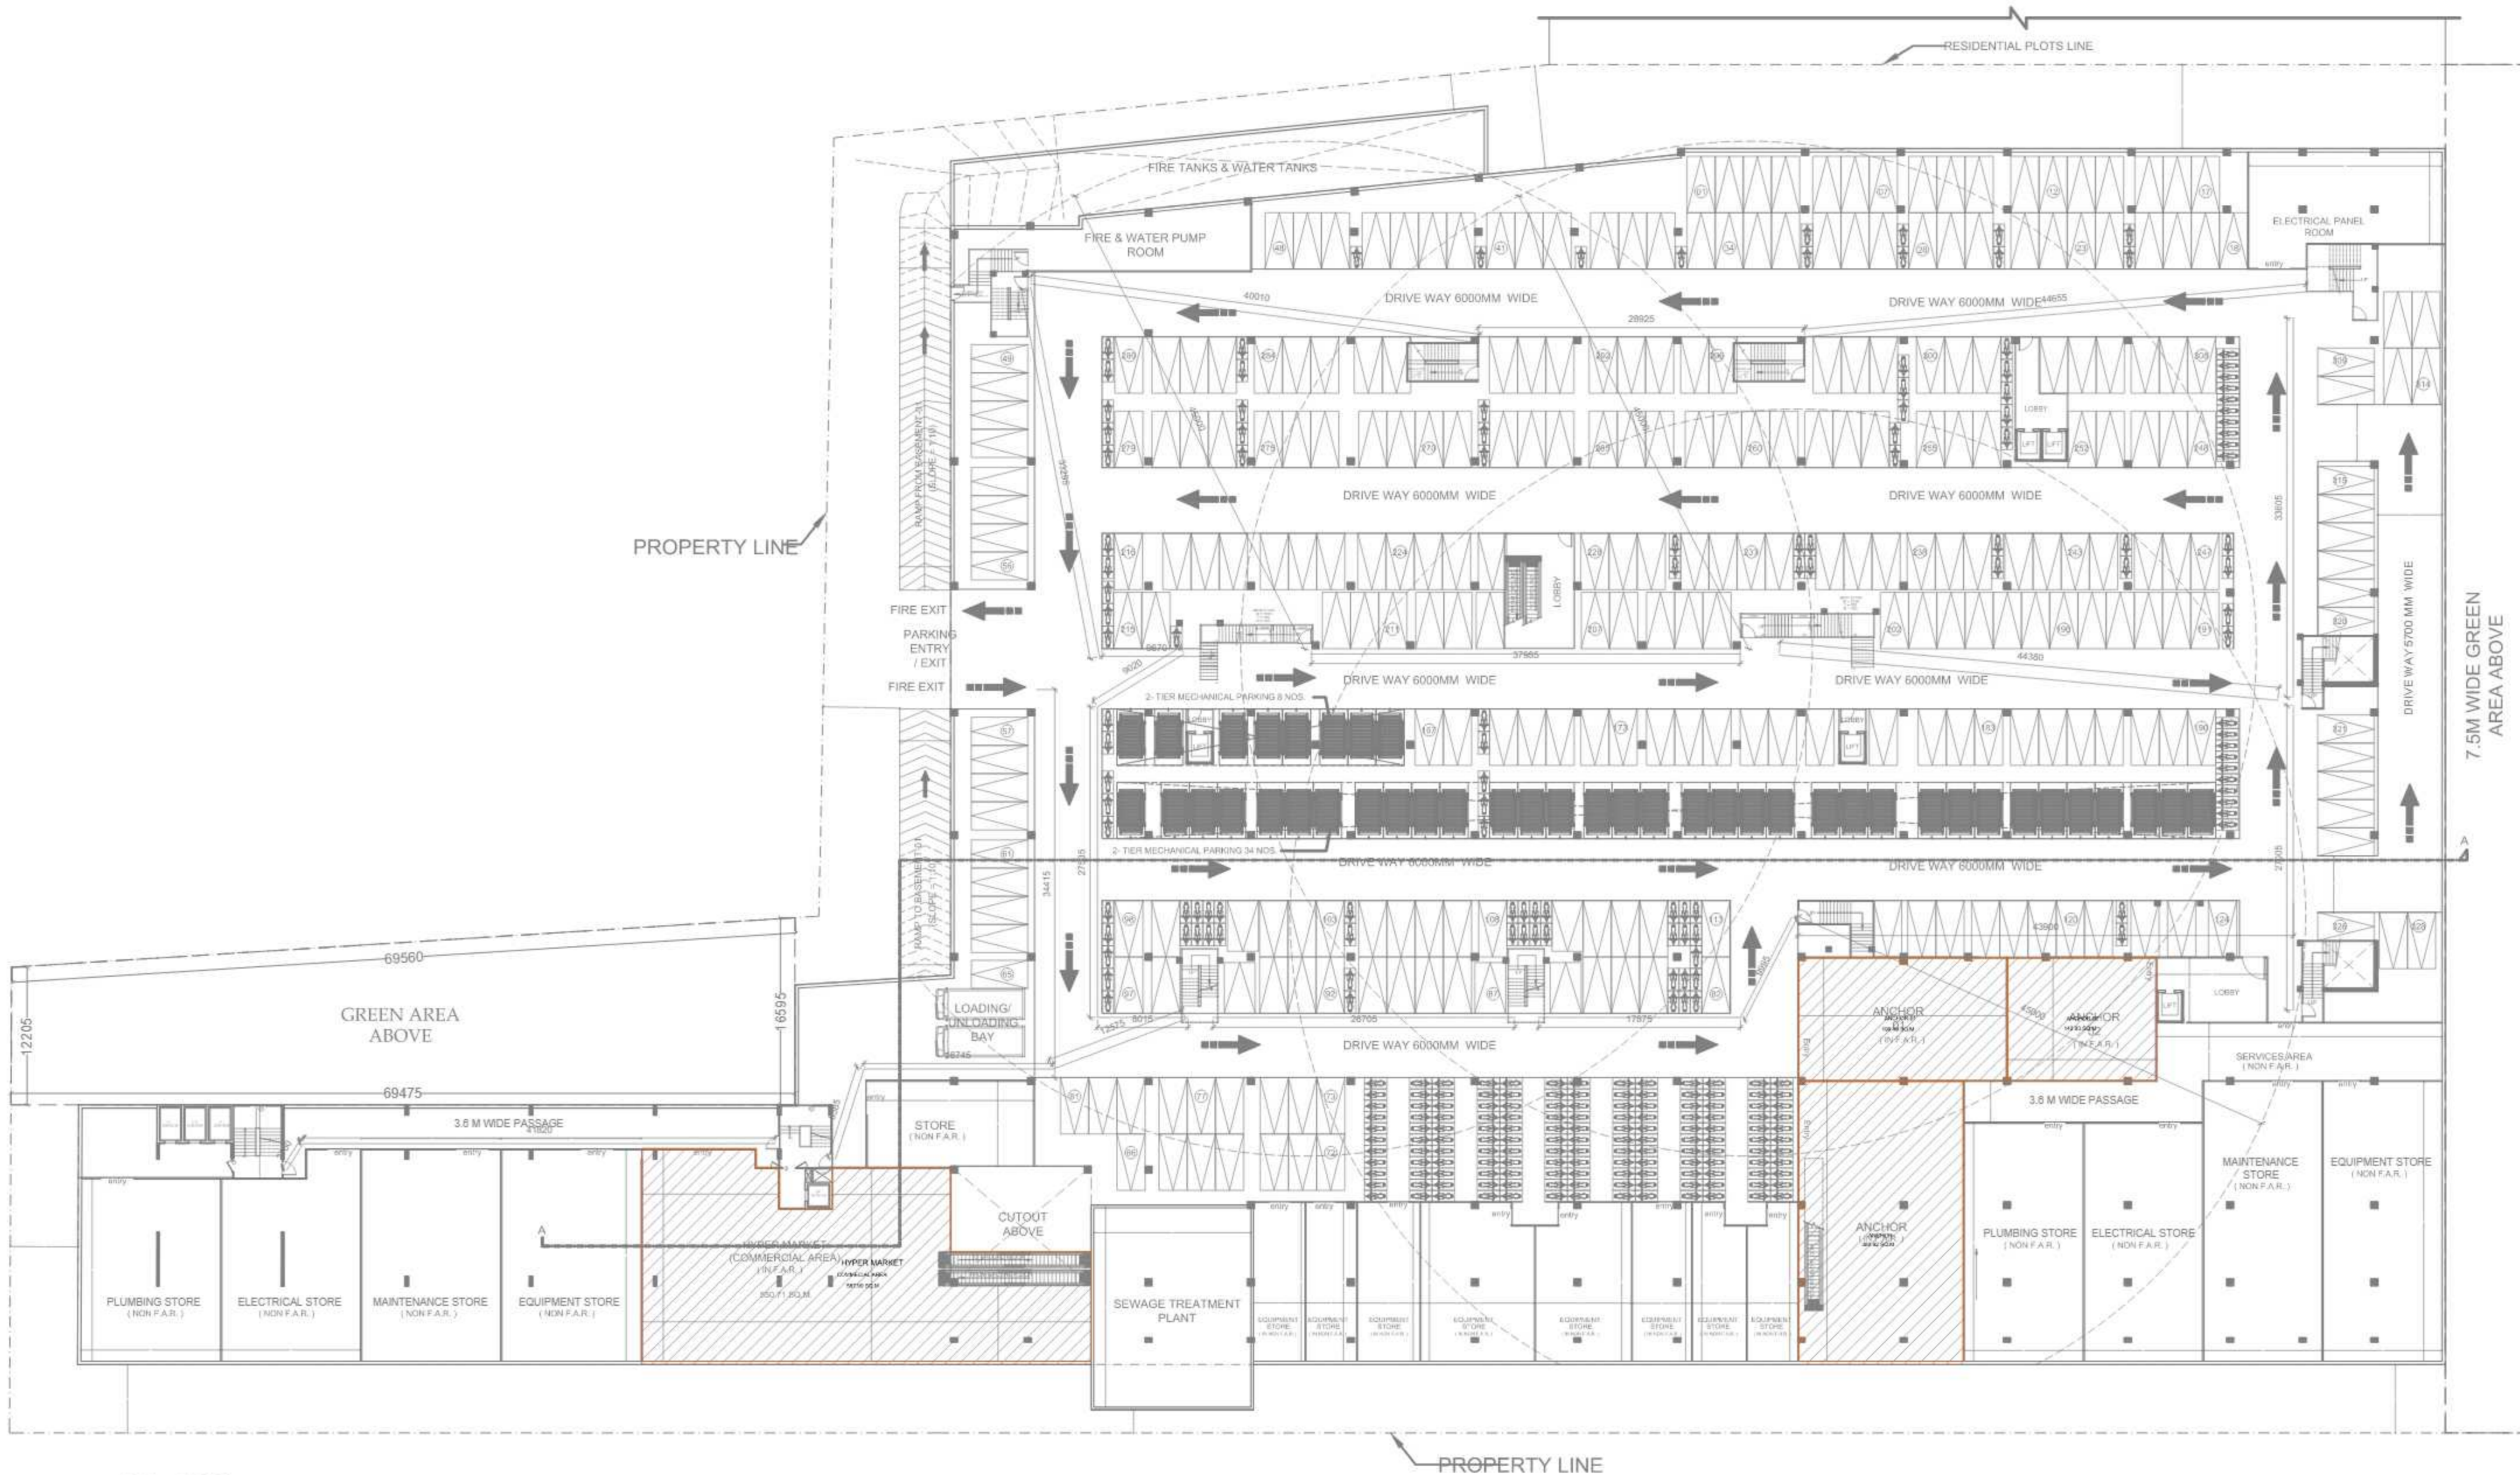


LVL - 4500

BASEMENT FLOOR PLAN

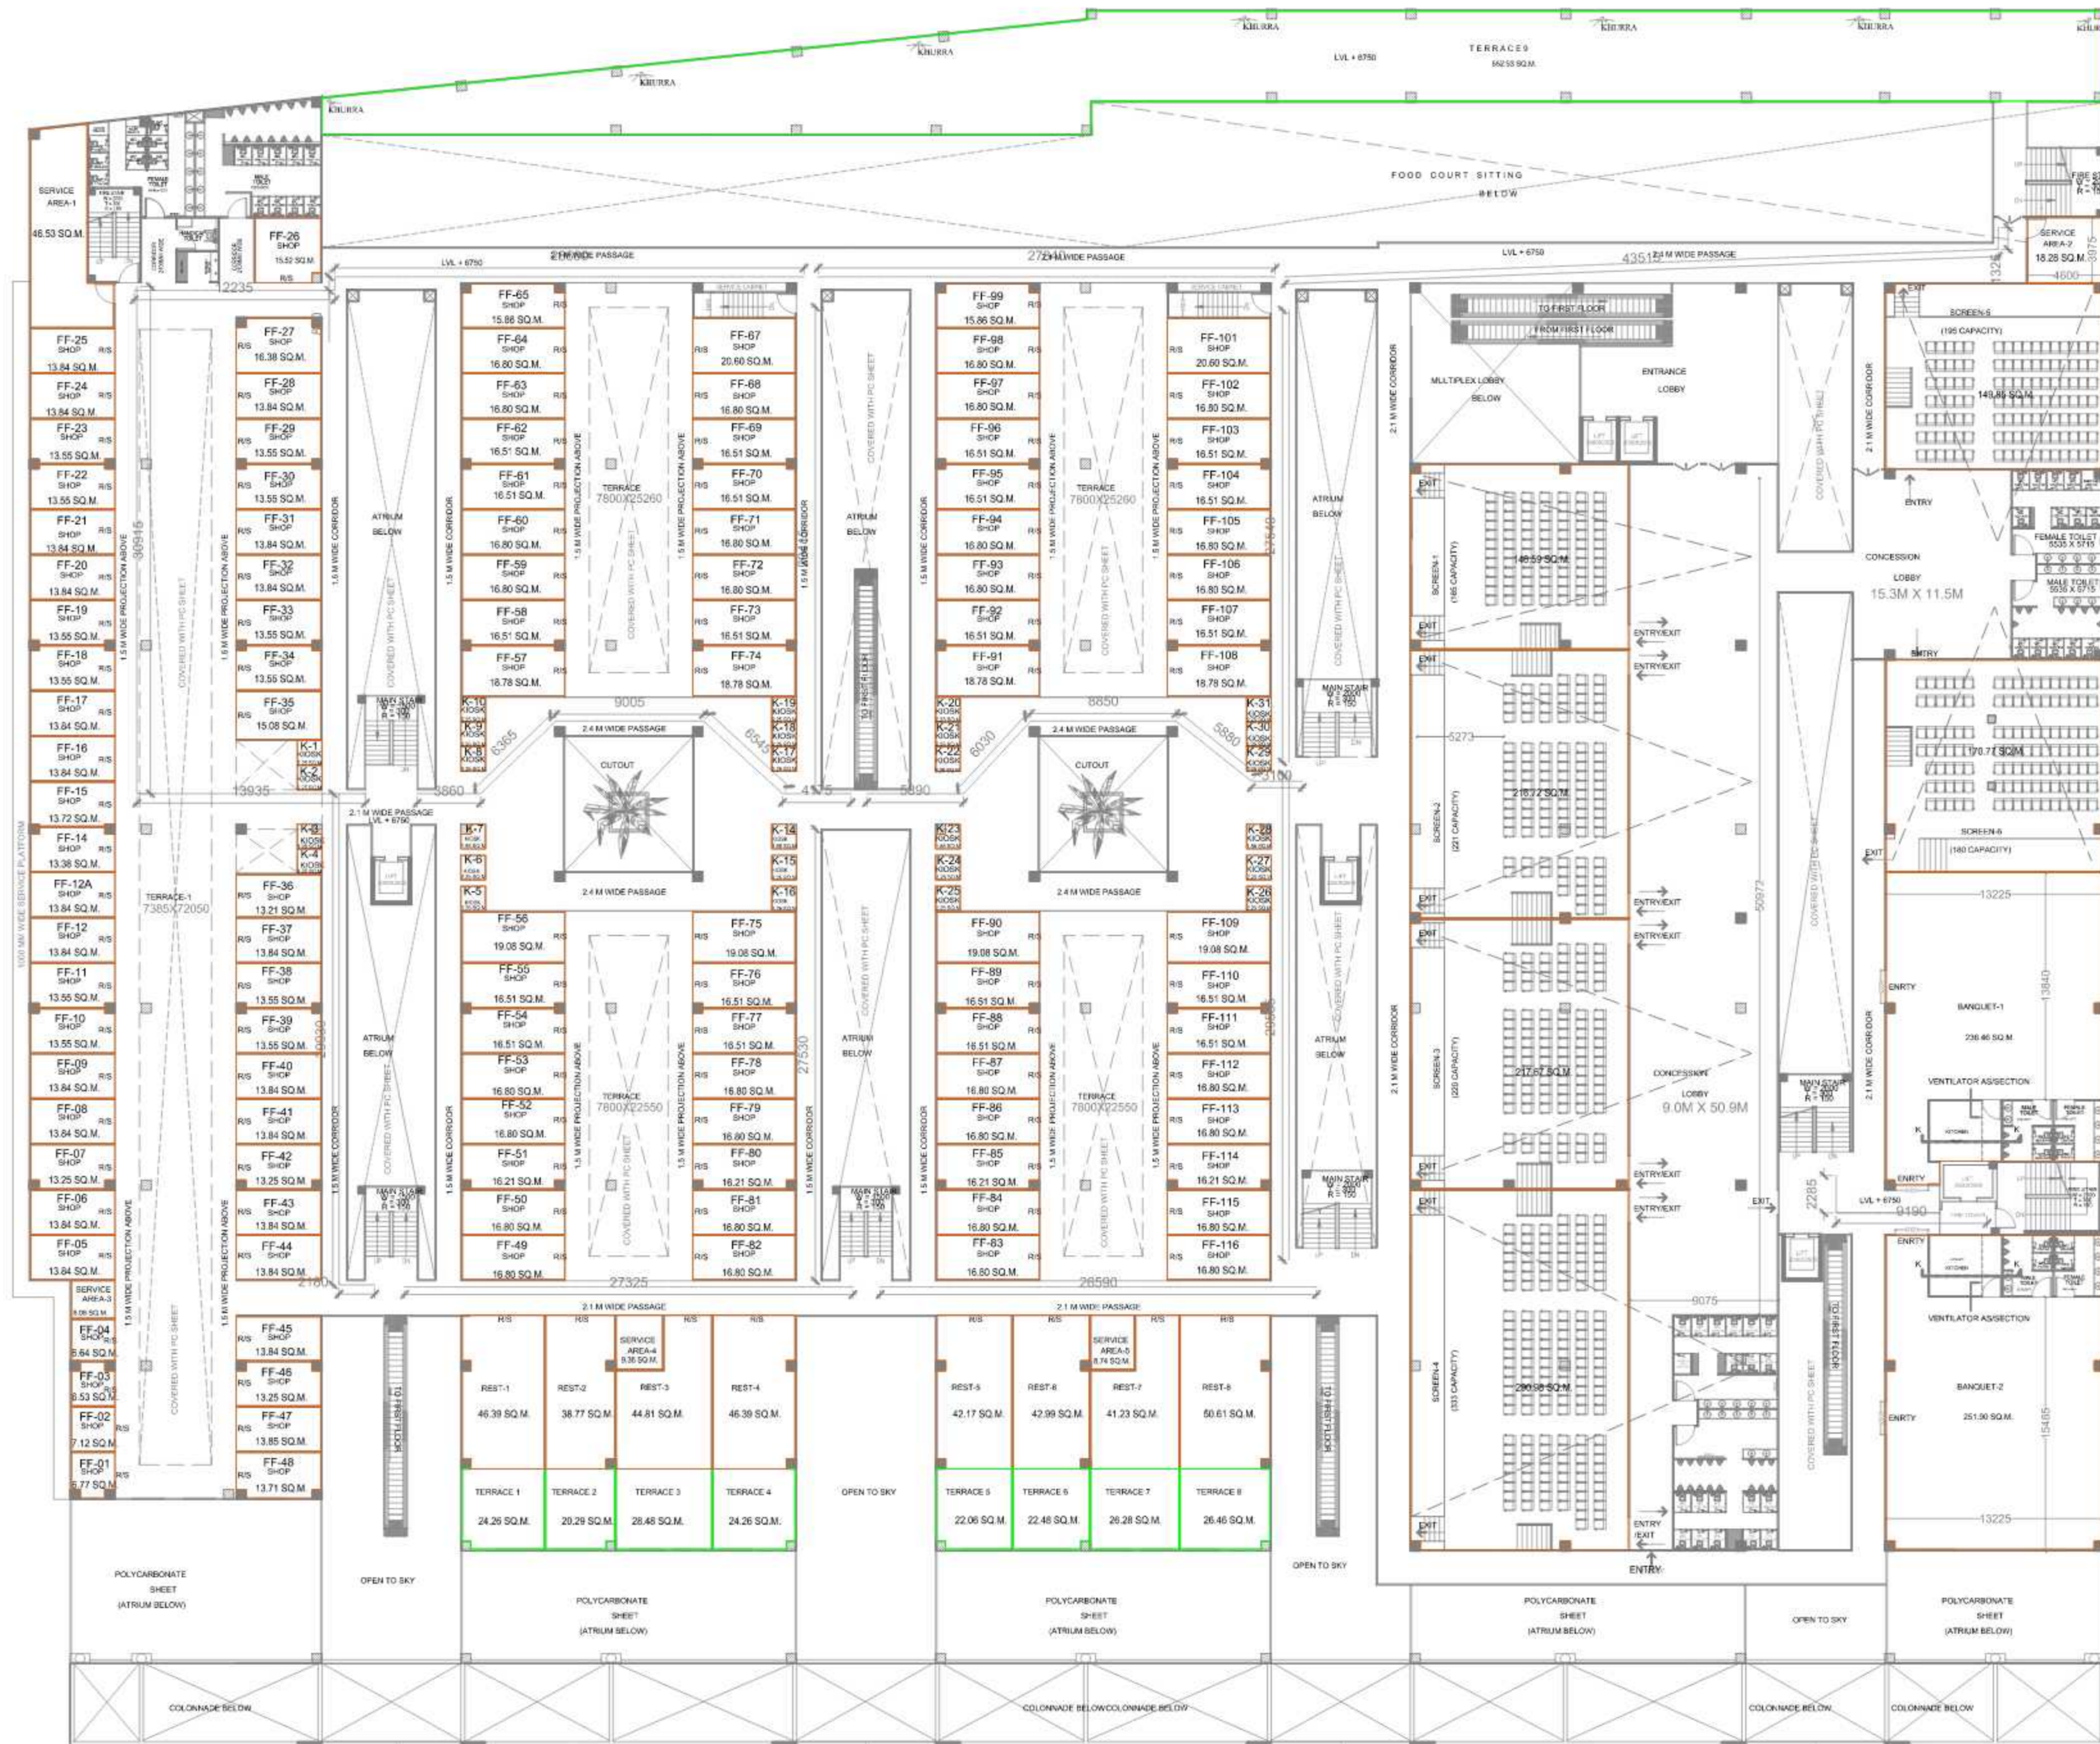


FIRST FLOOR PLAN
LVL + 6750


FIRST FLOOR PLAN

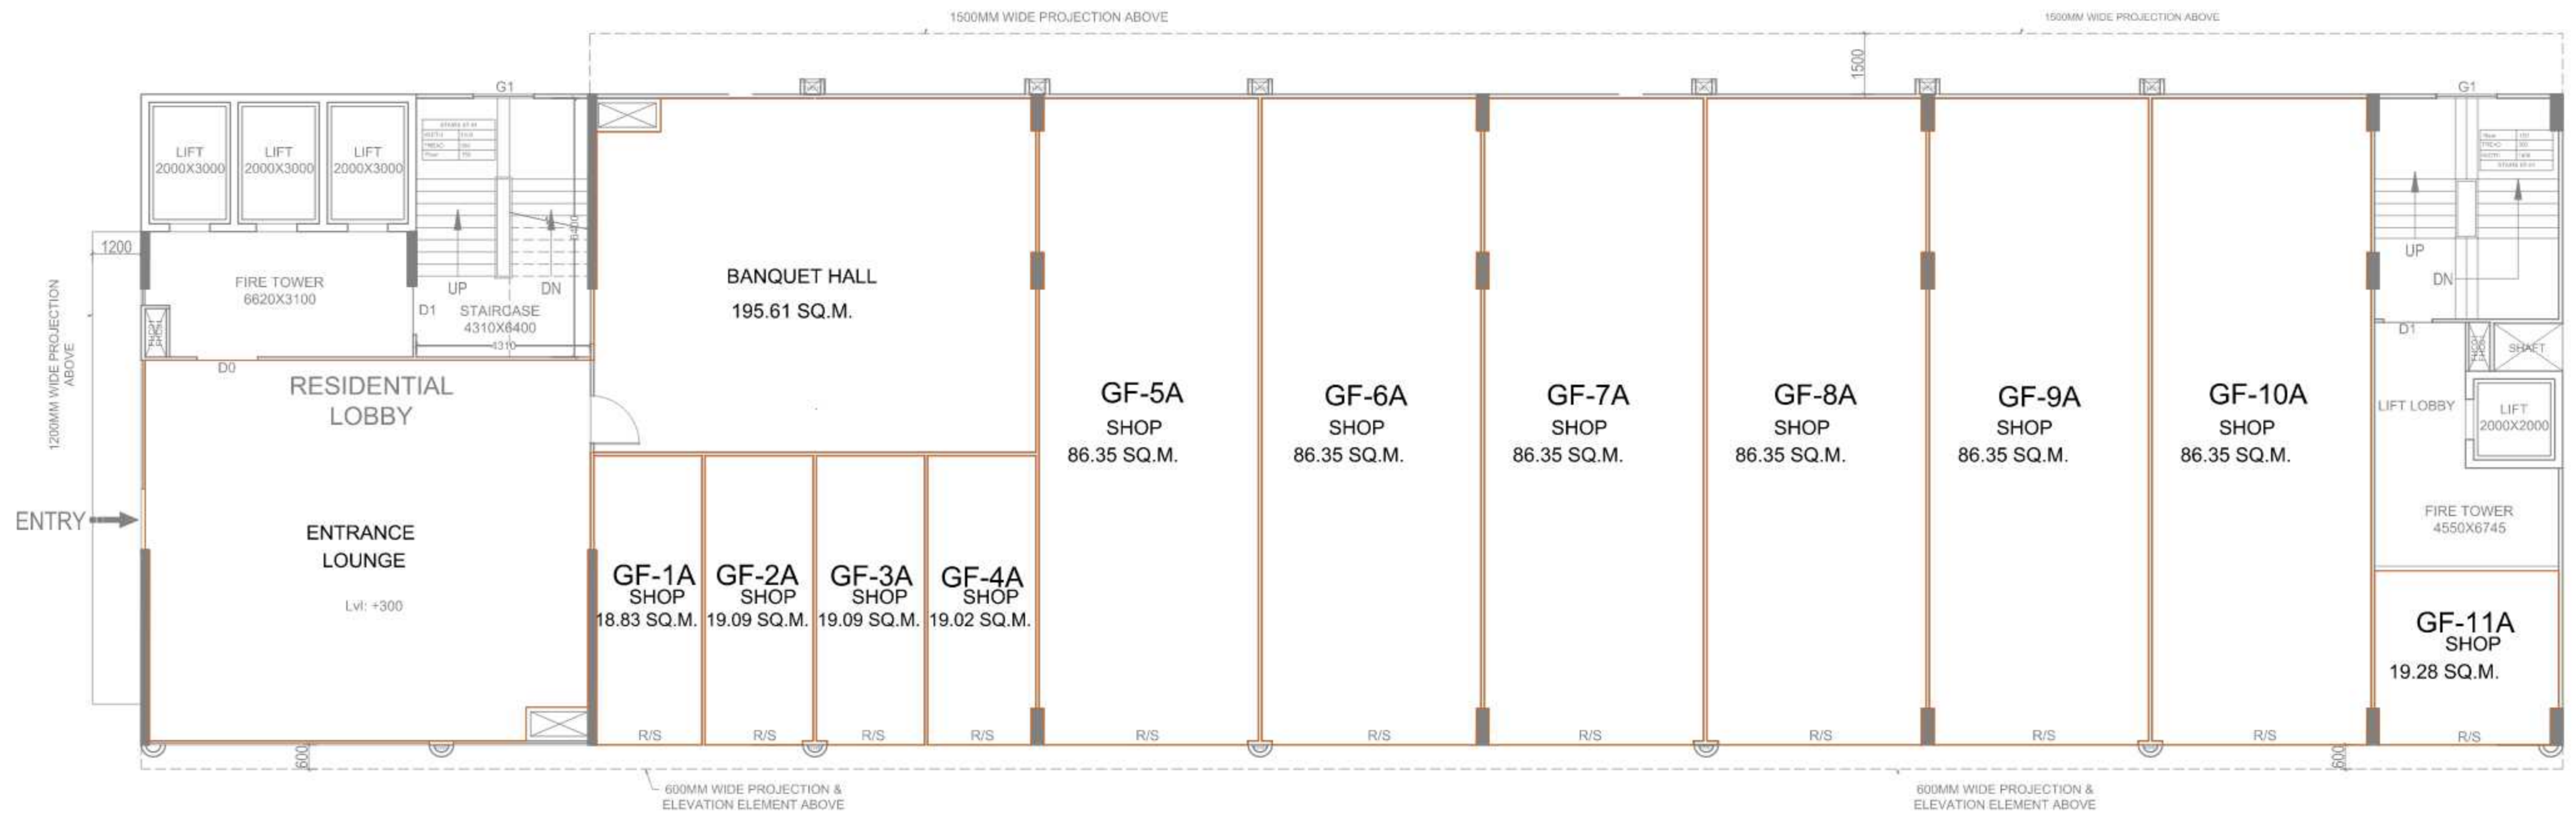

**GROUND FLOOR PLAN
LVL + 300**

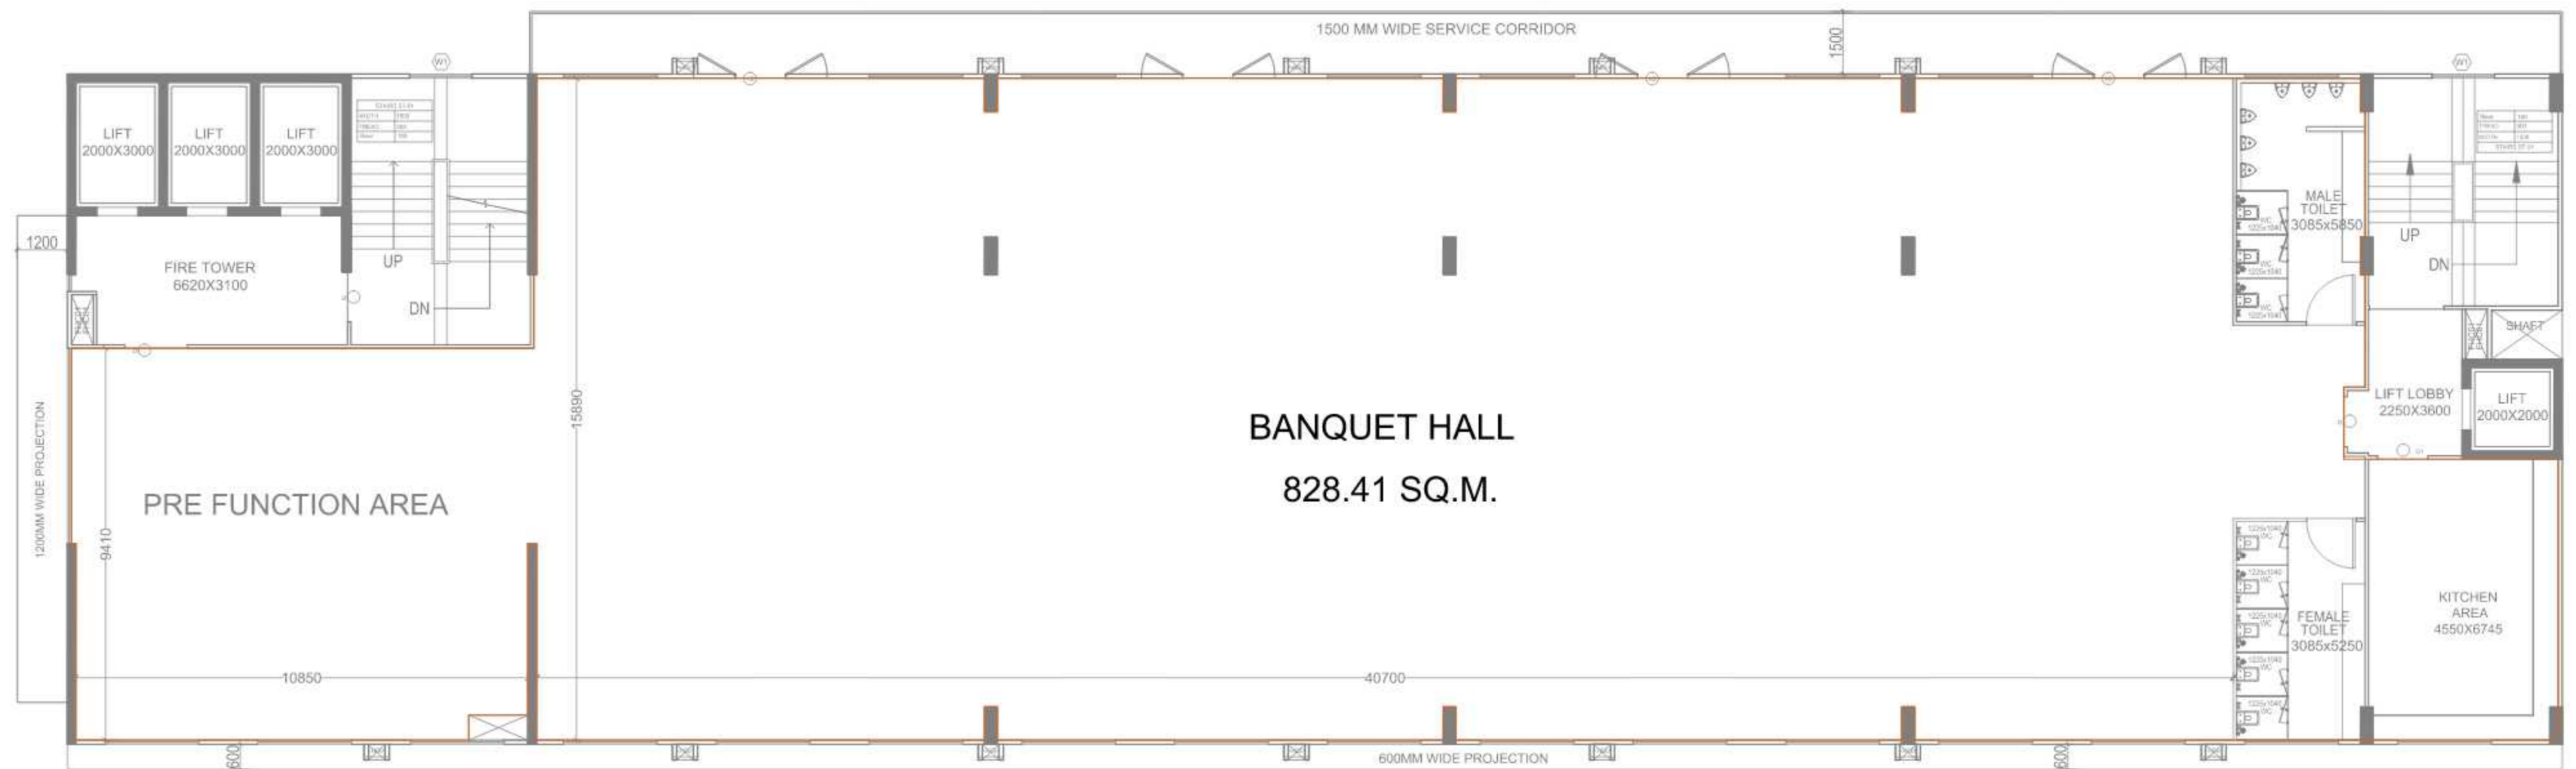

**FIRST FLOOR PLAN
LVL + 5800**

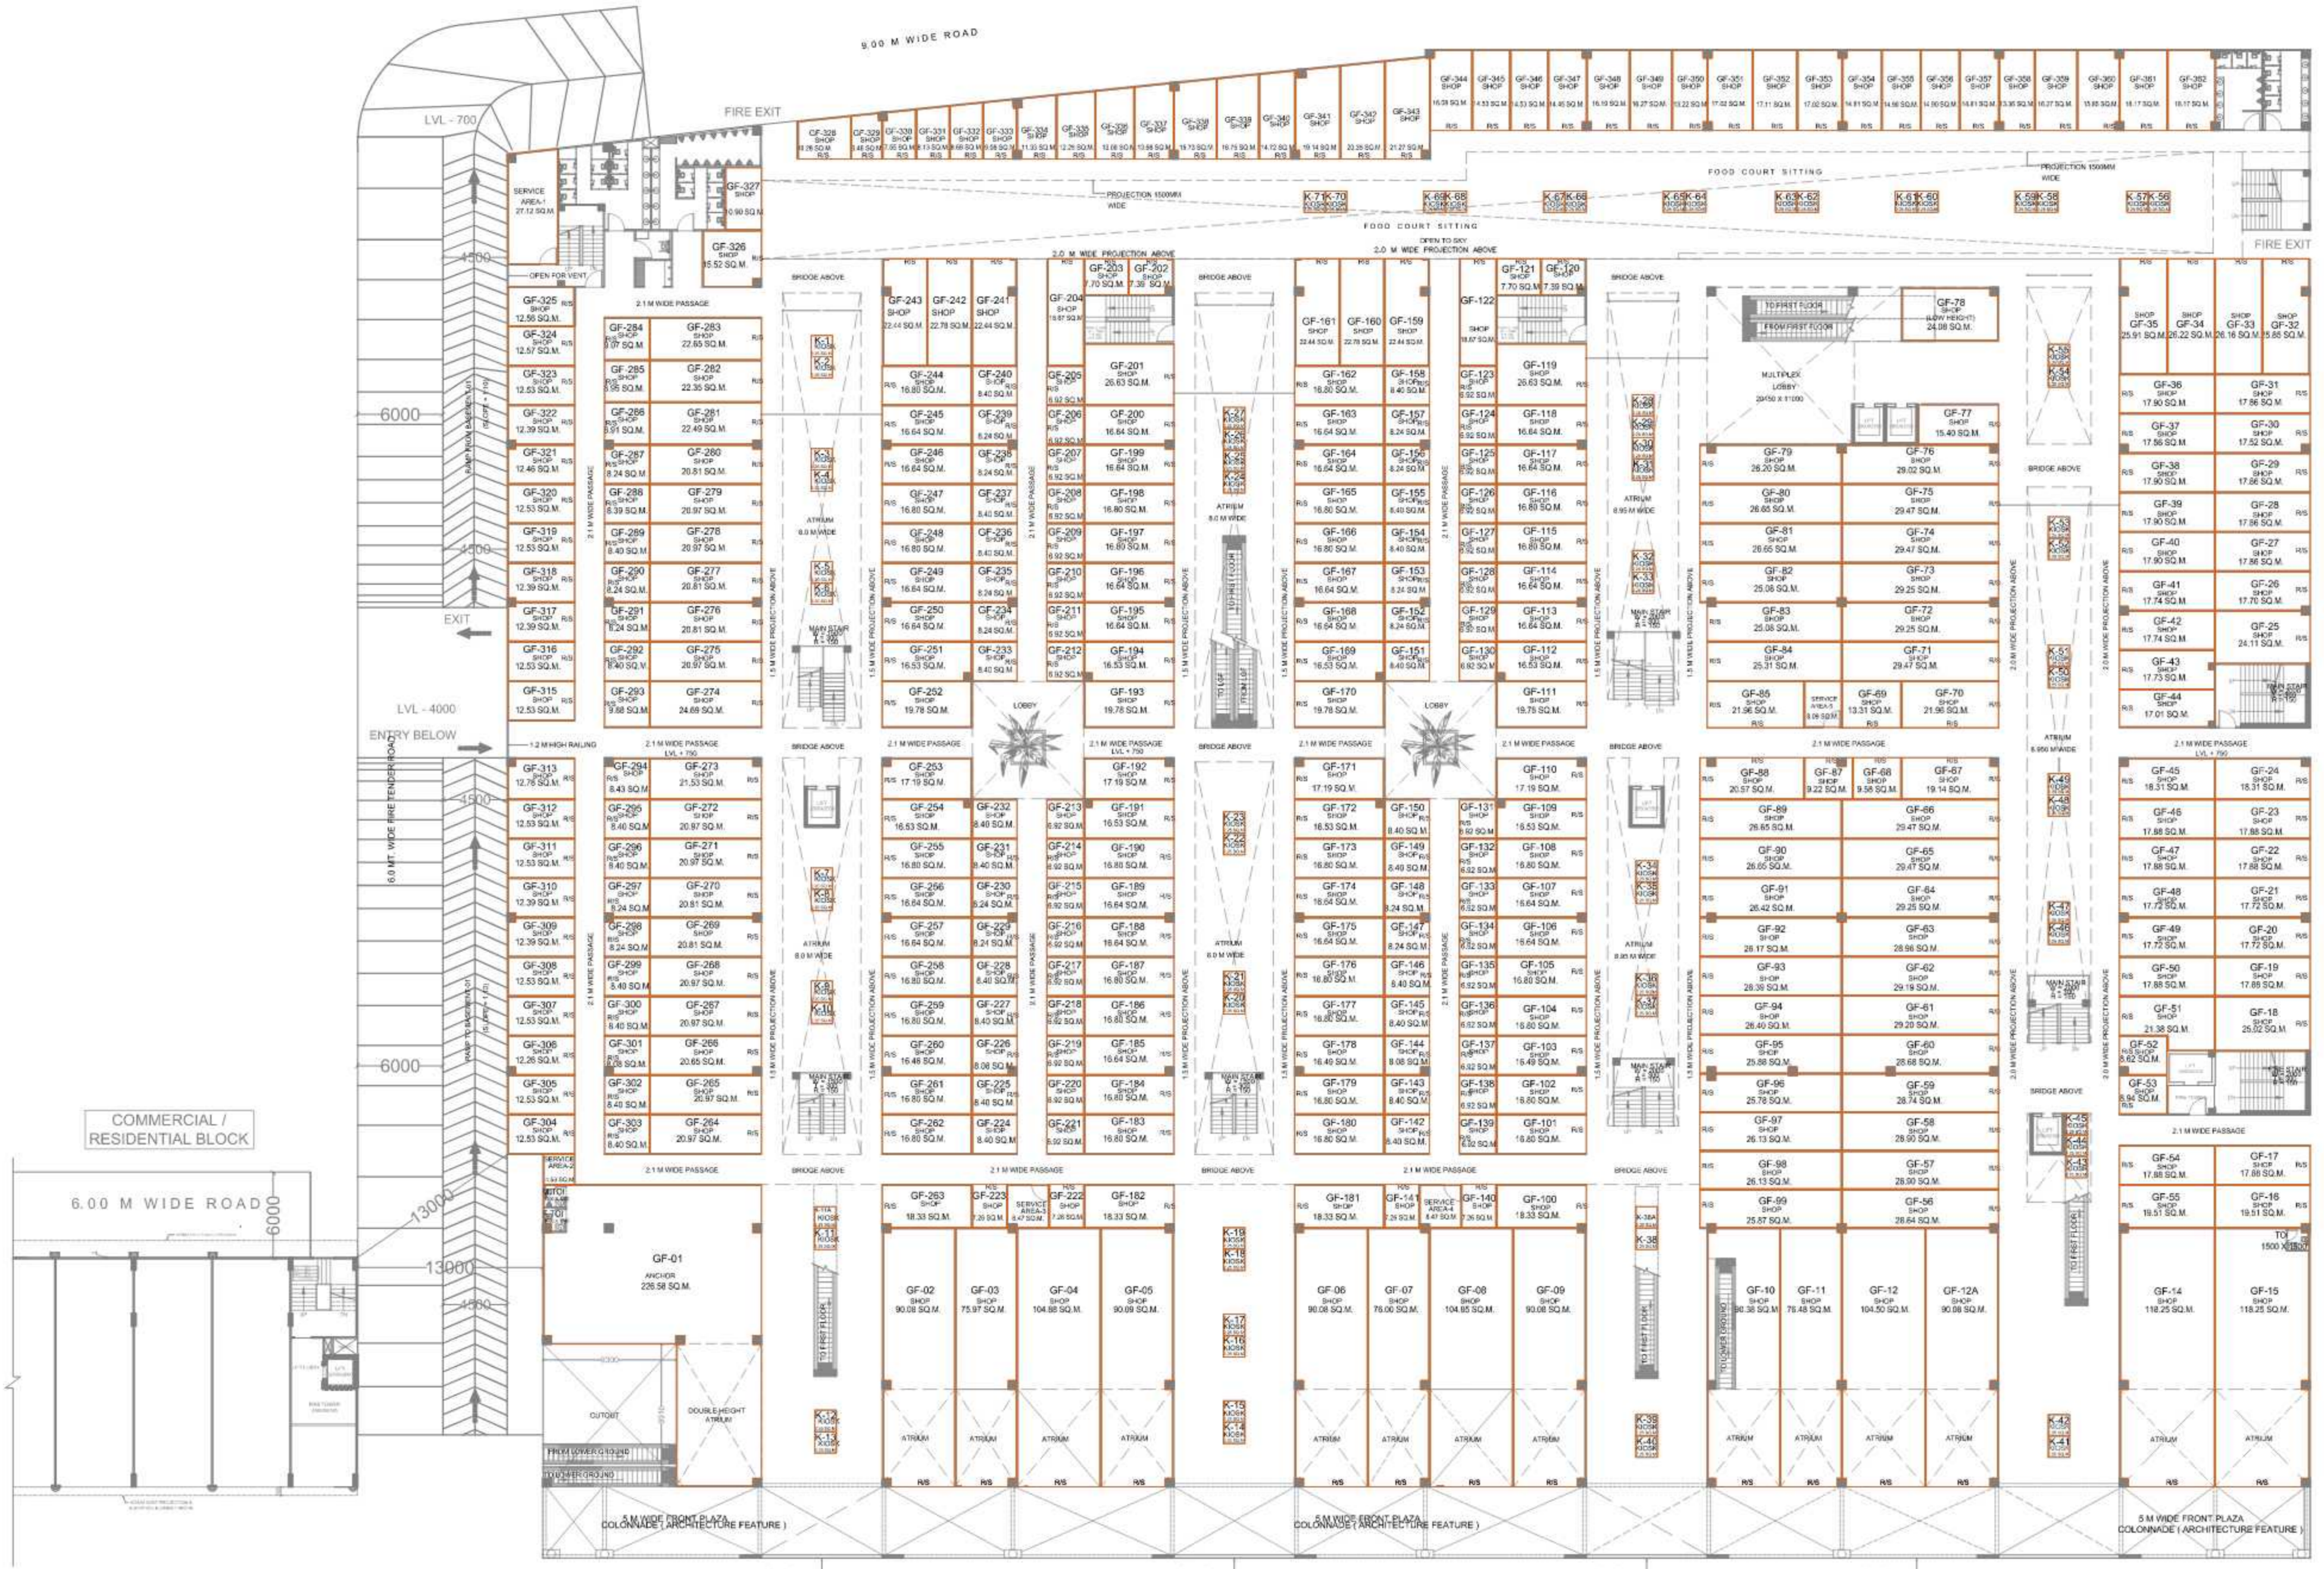

GROUND FLOOR PLAN

