



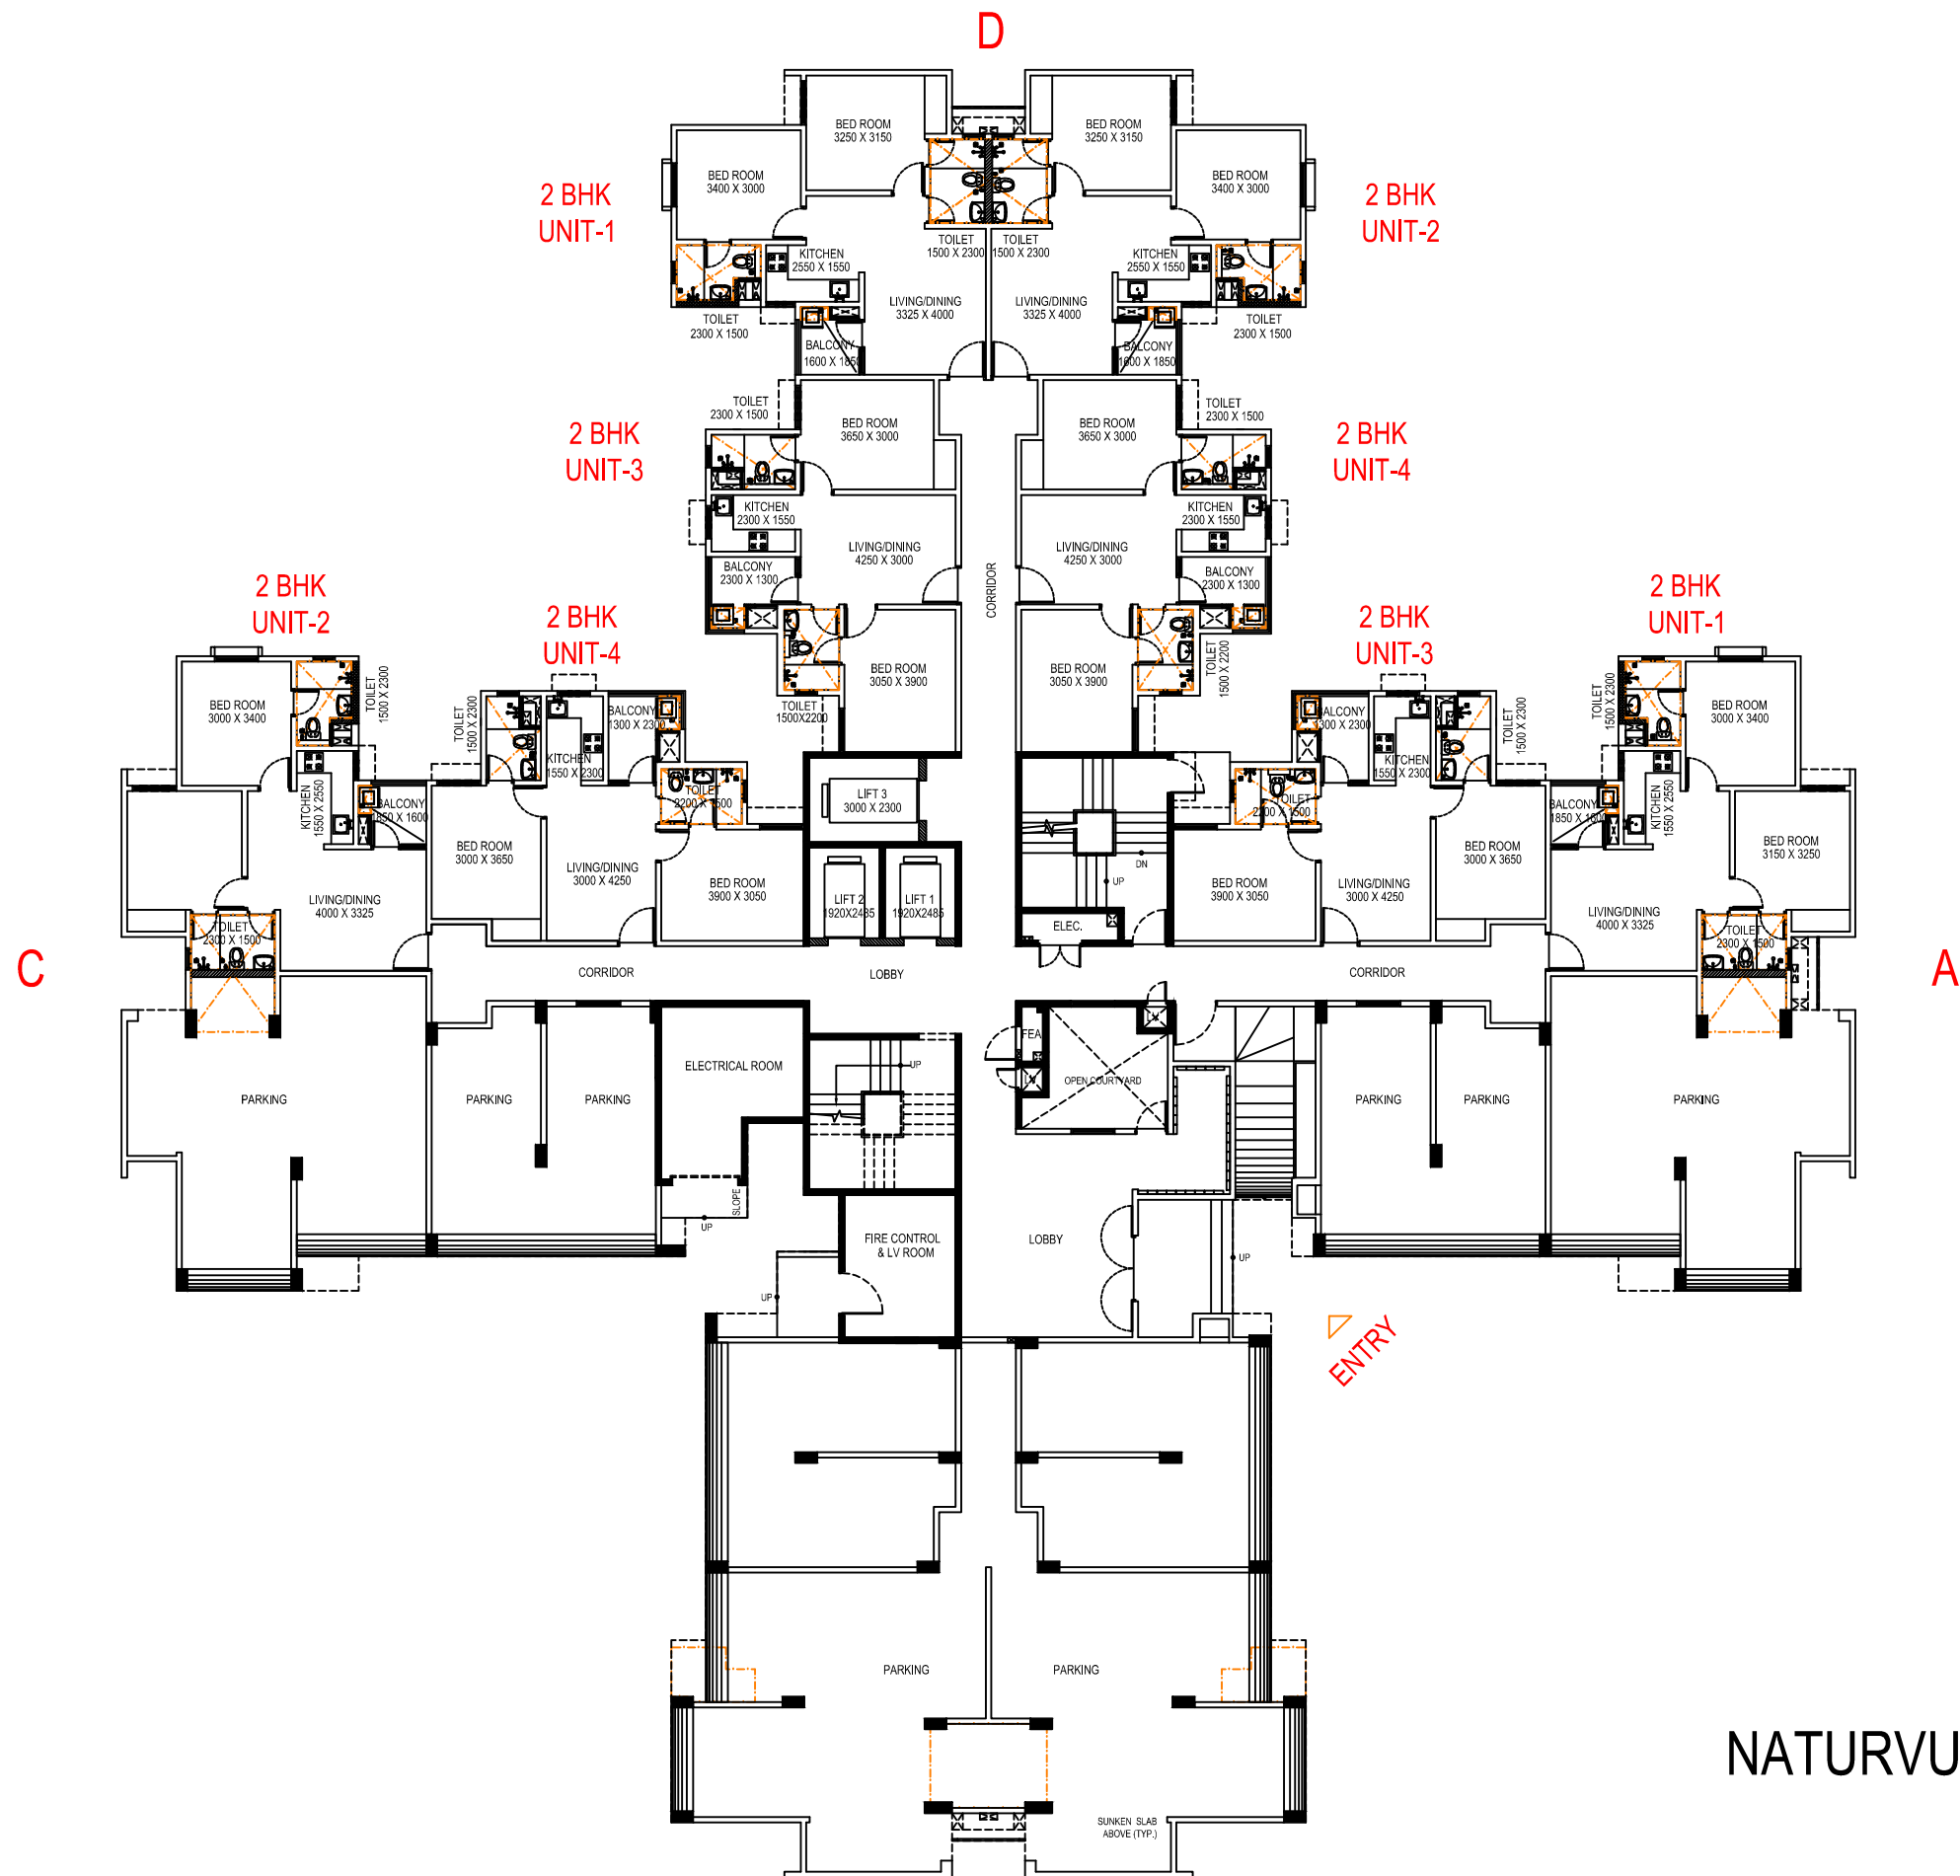


NATURVUE APARTMENTS

TOWER - 02 & 04
Stilt / Ground Floor Plan

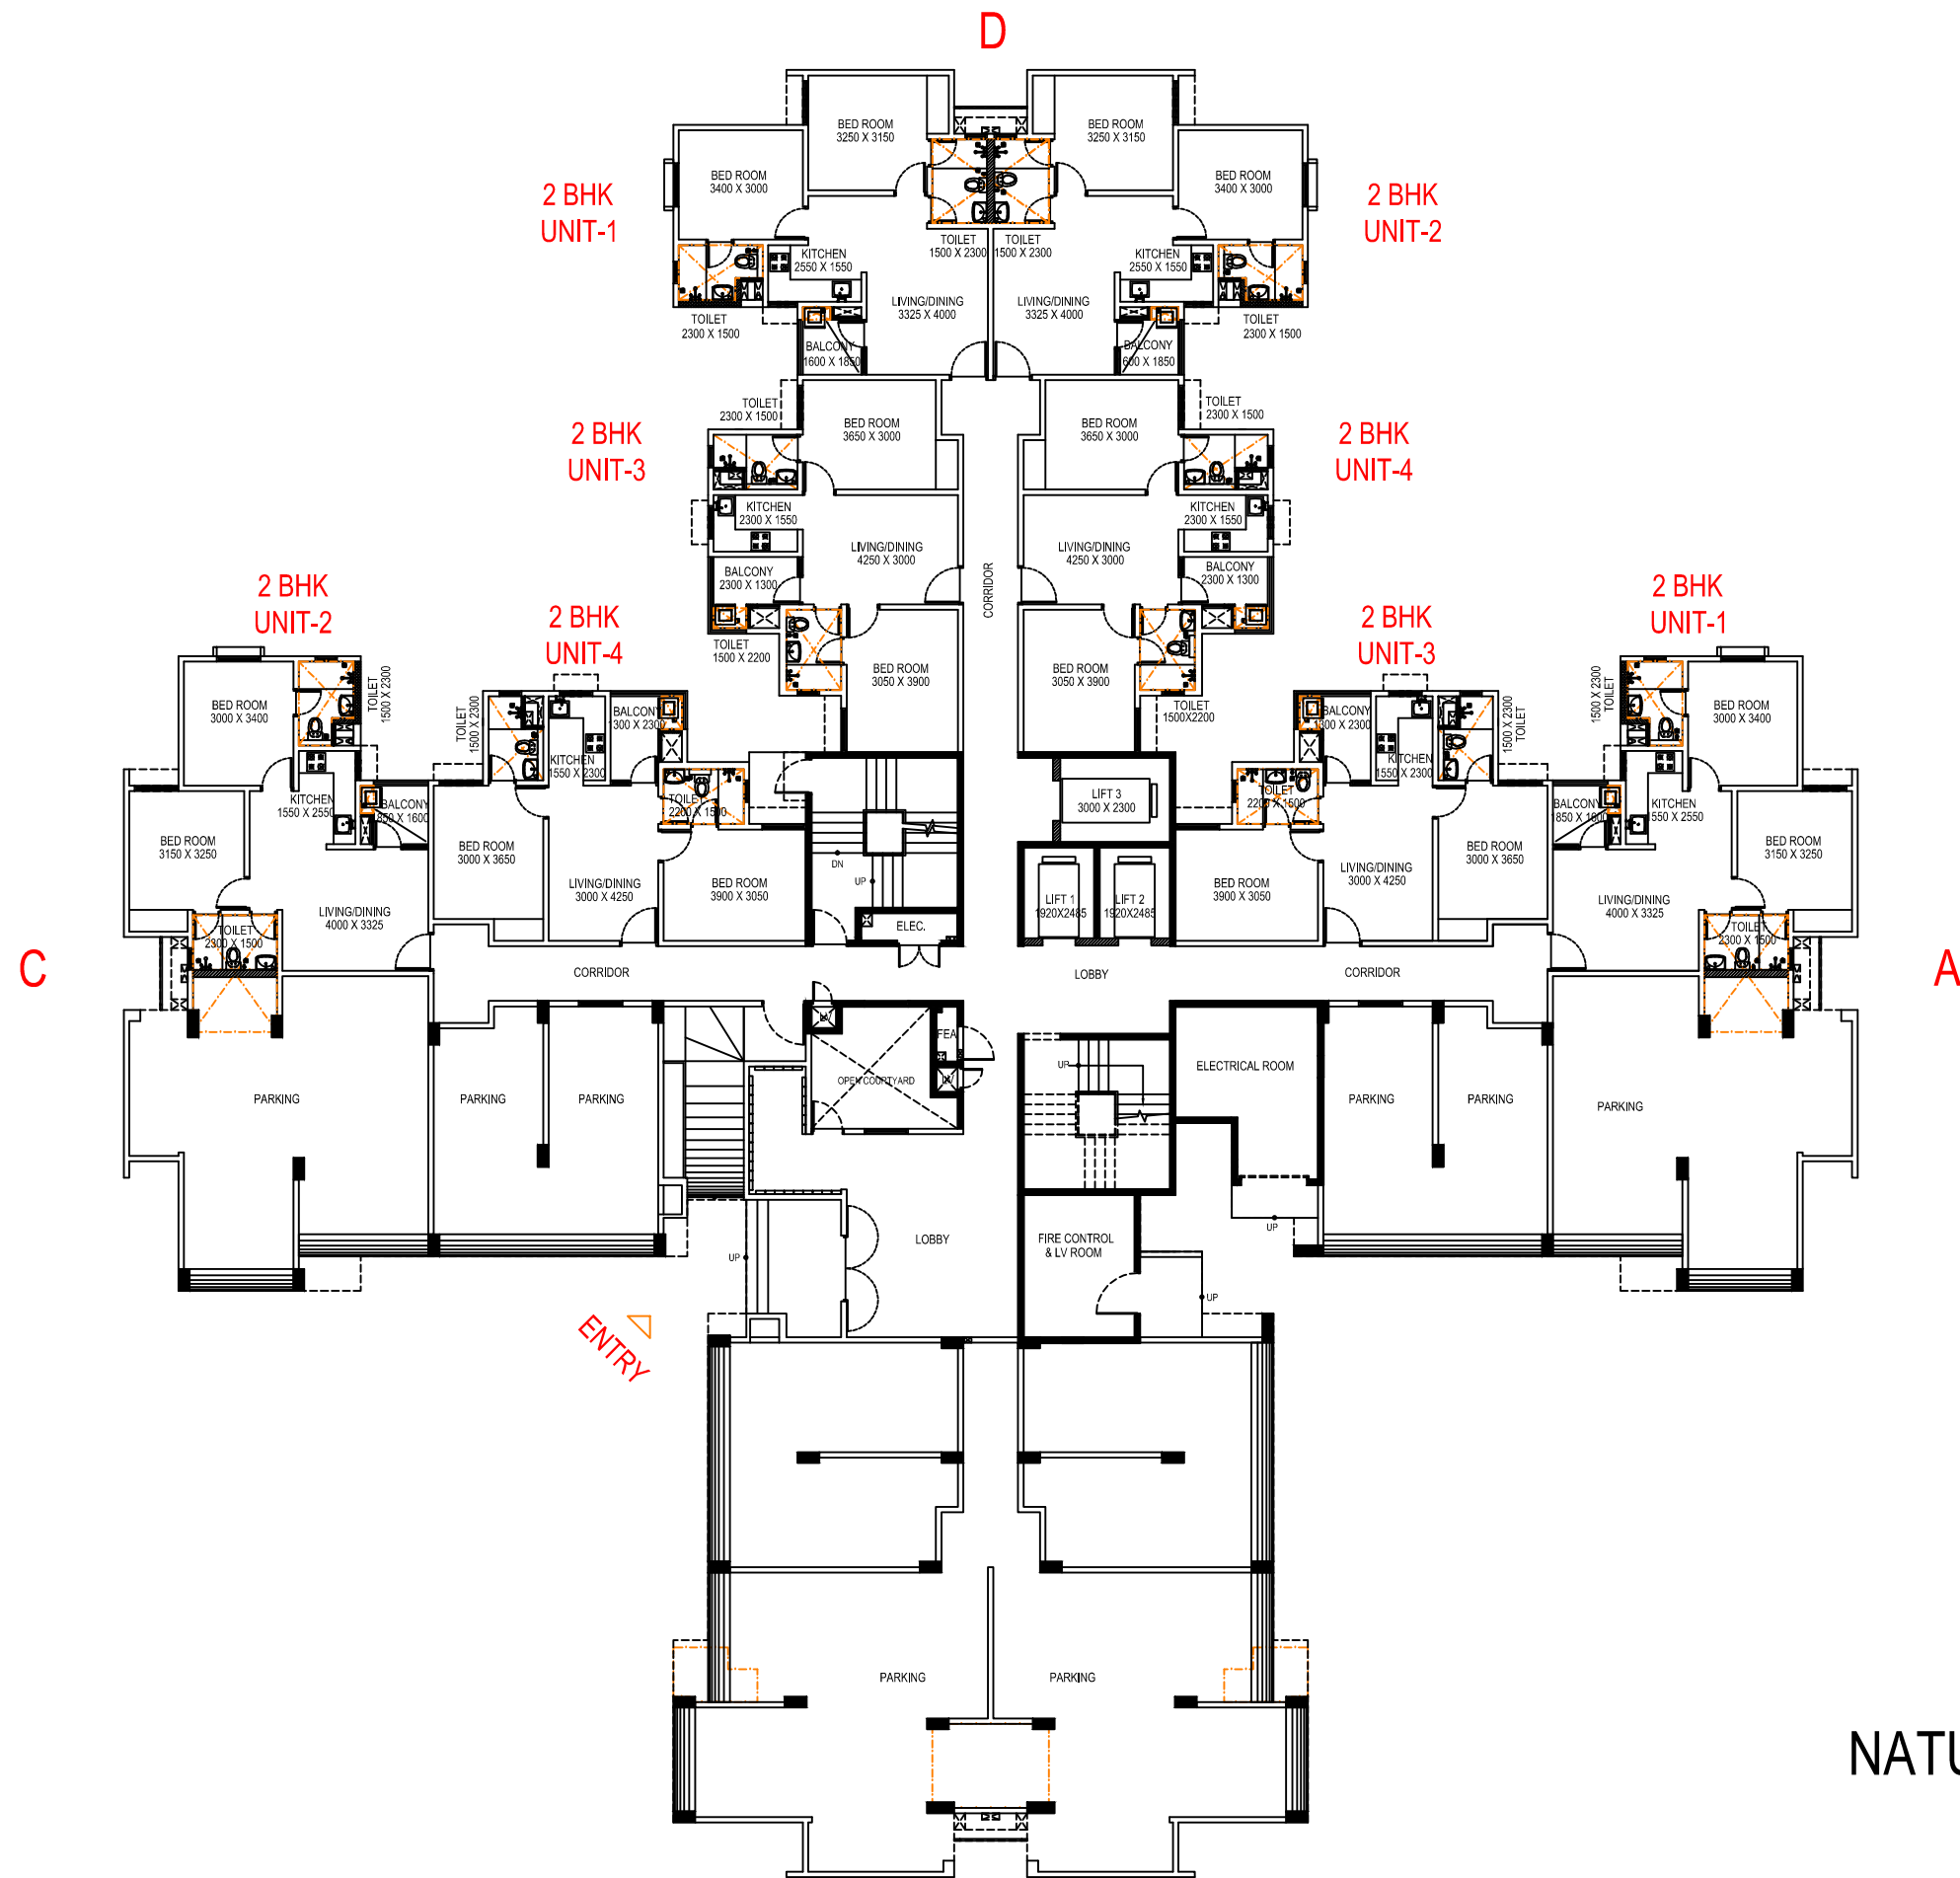


NATURVUE APARTMENTS

TOWER - 03 & 05
Stilt / Ground Floor Plan

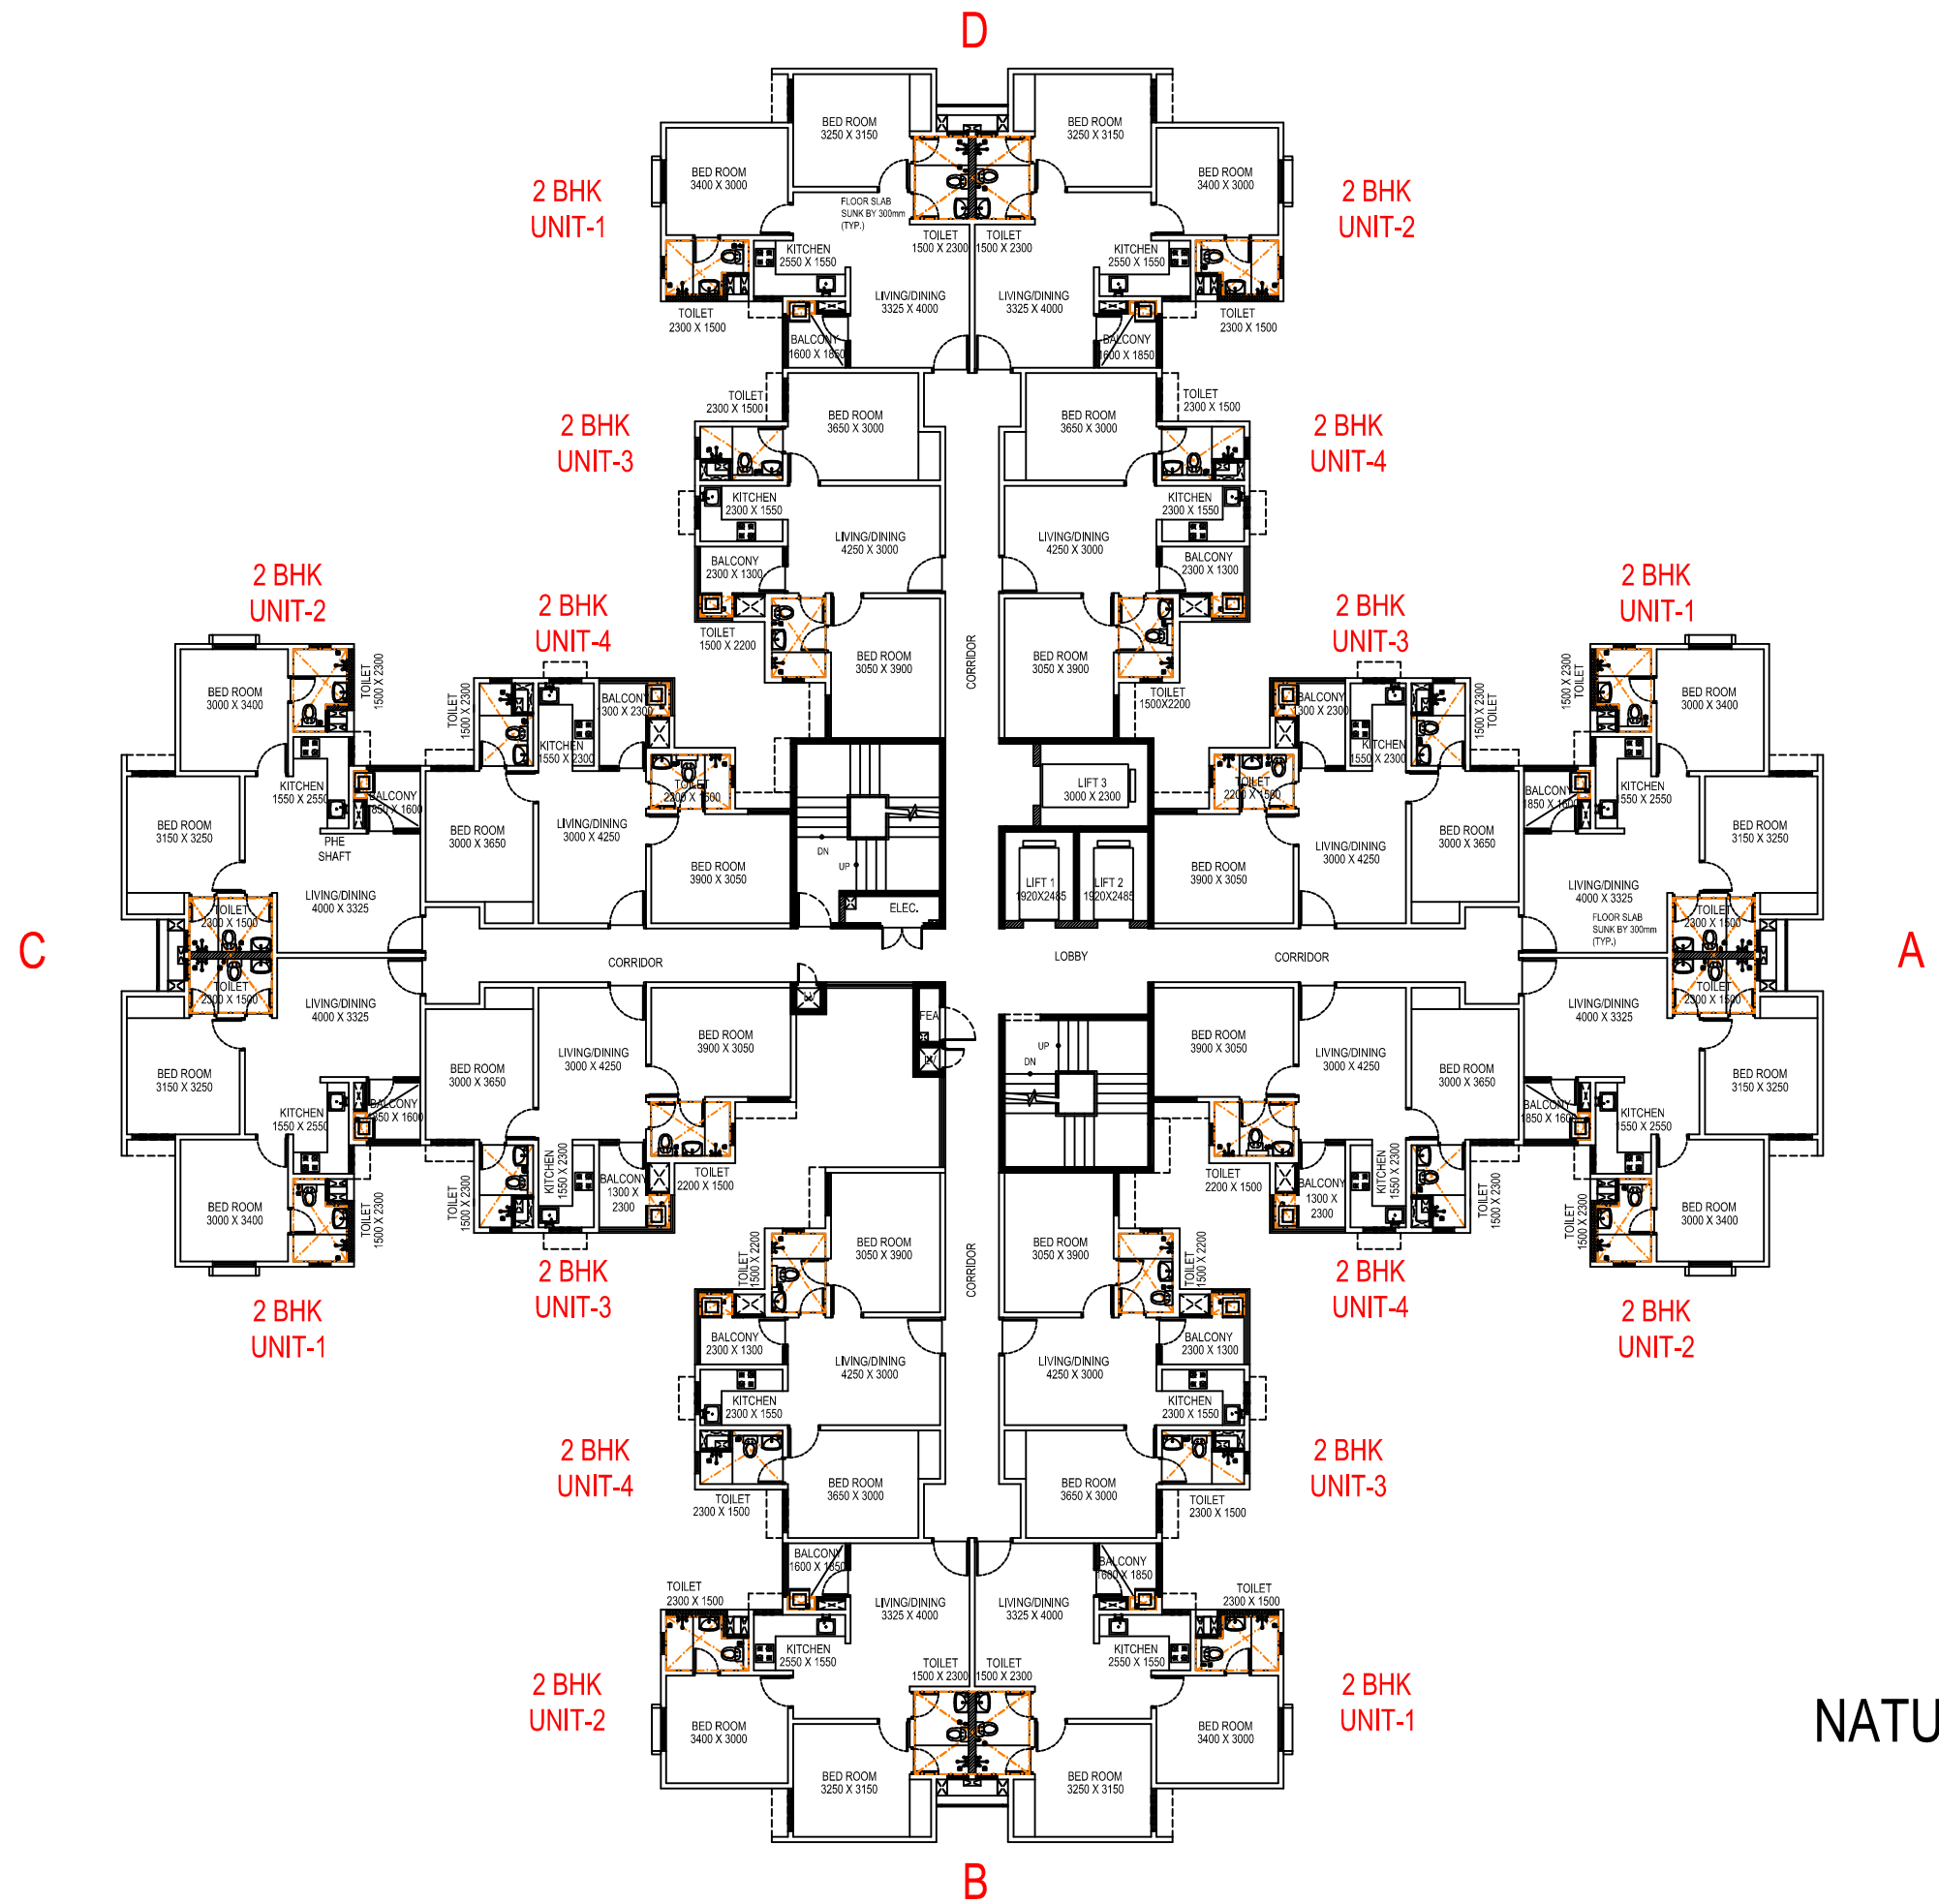

NATURVUE APARTMENTS

TOWER - 01, 03 & 05
Typical Floor Plan, 1st to 14th Floor

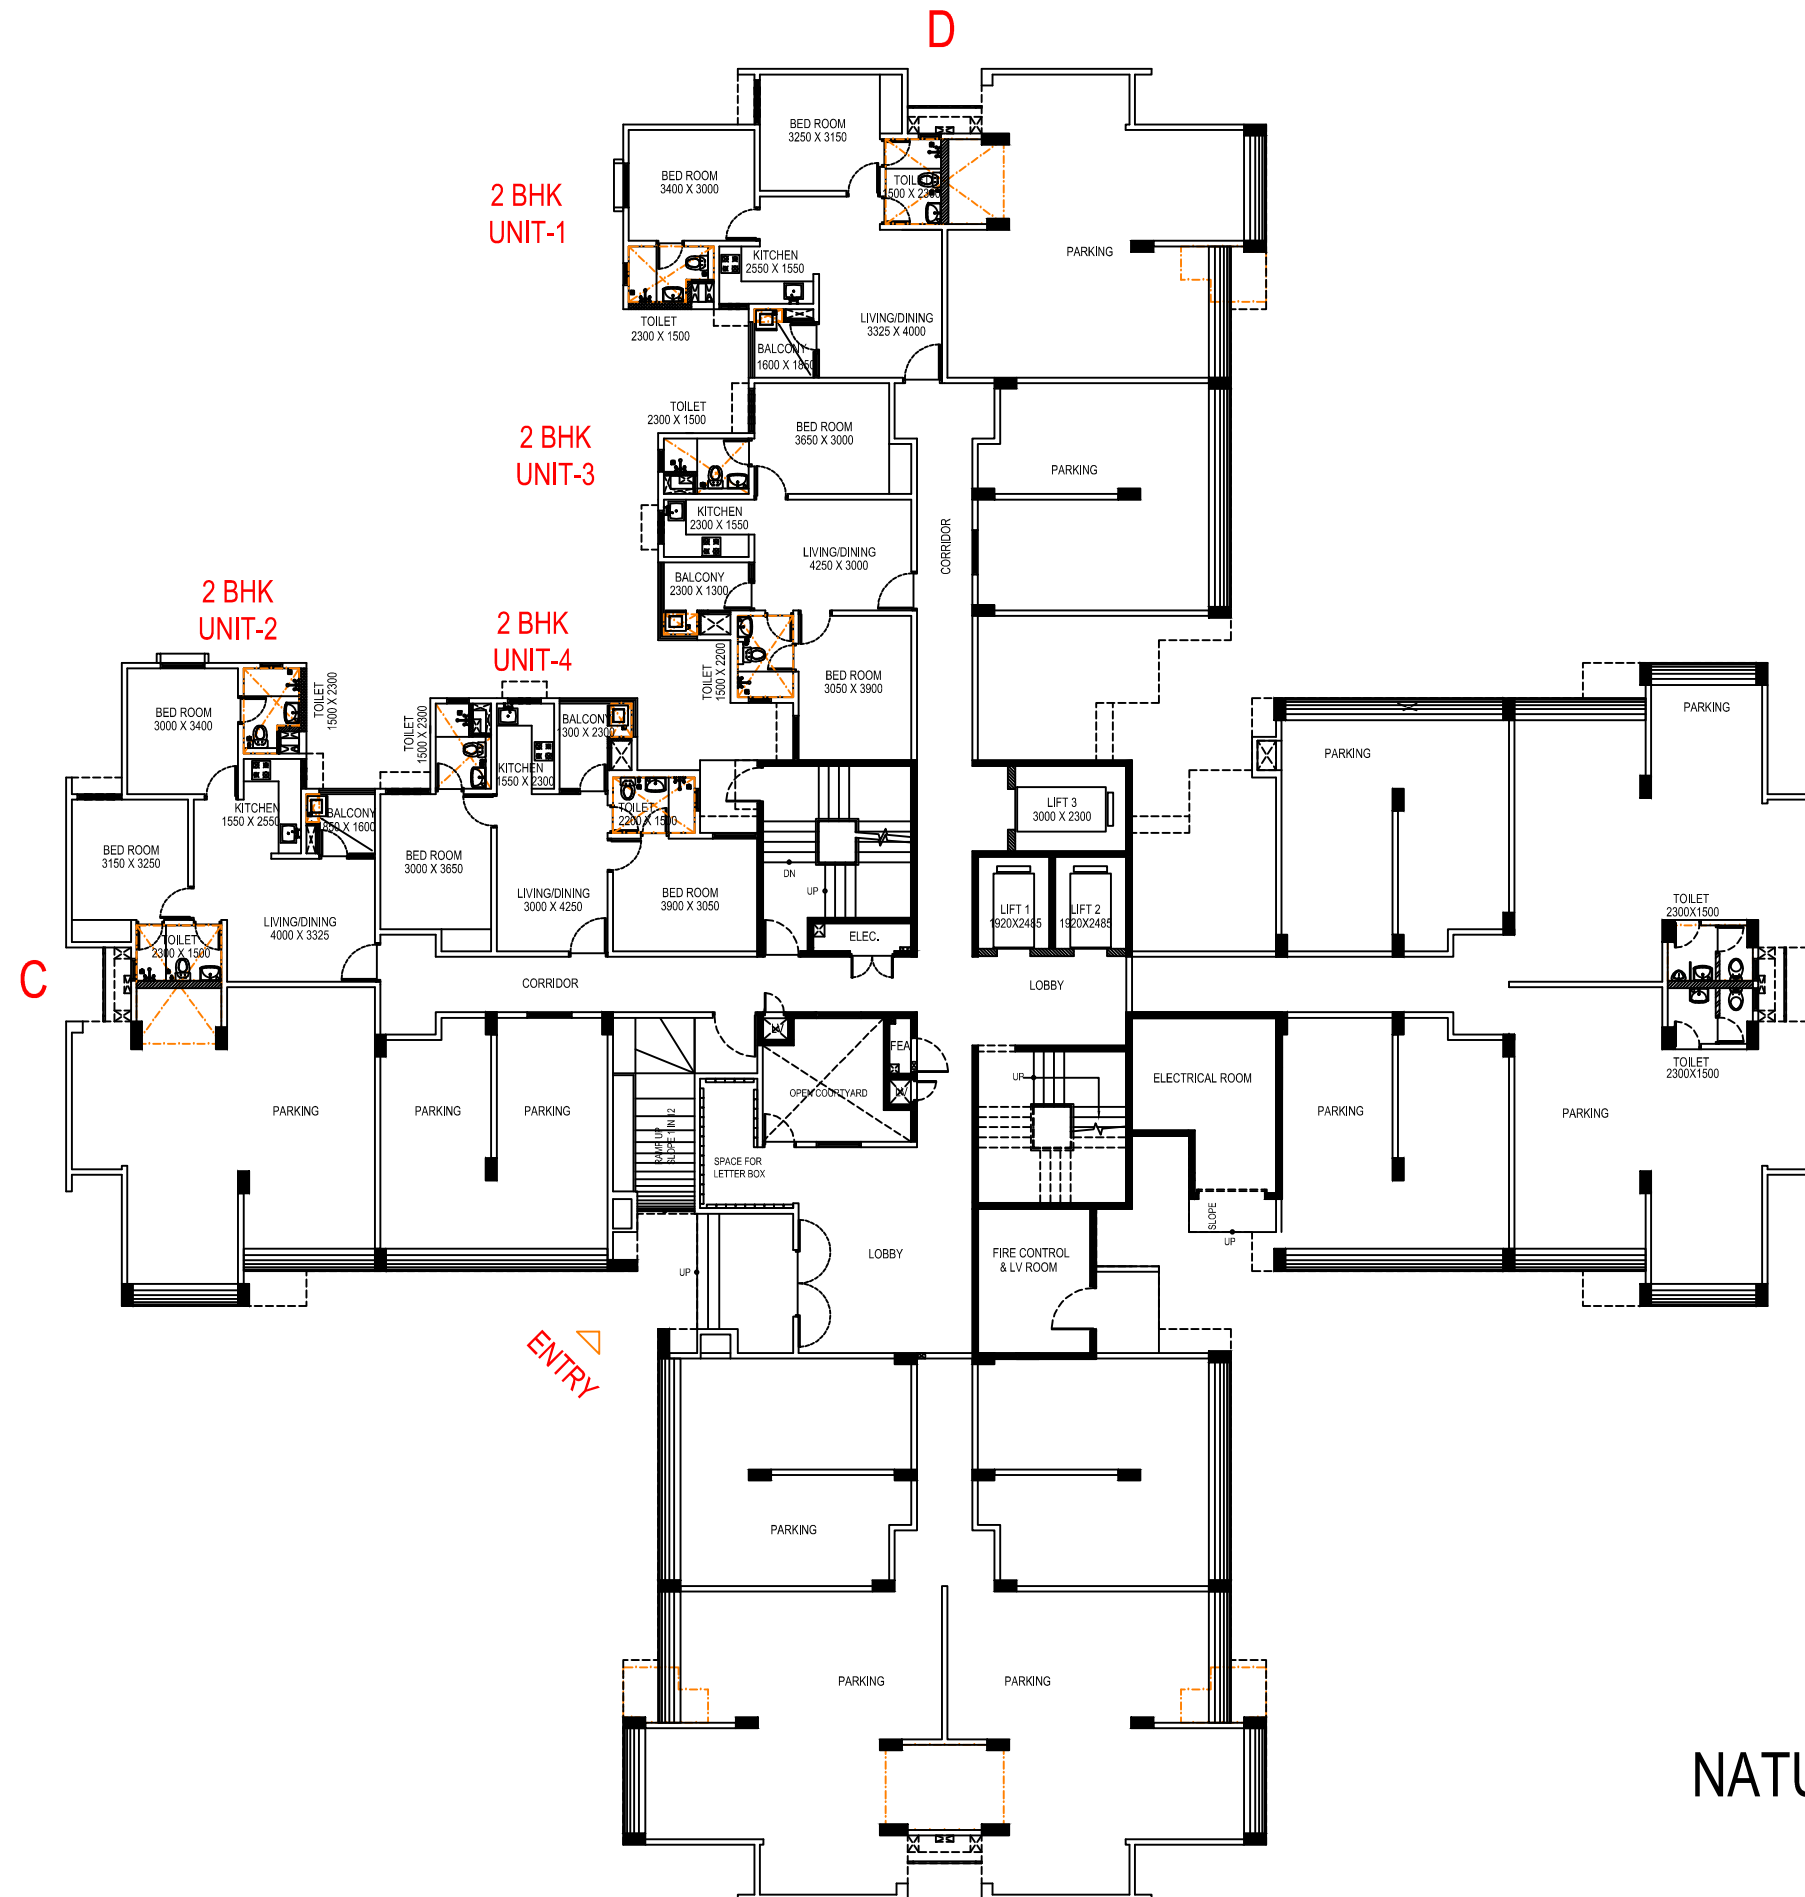

NATURVUE APARTMENTS

TOWER - 01
Stilt / Ground Floor Plan