


ANANDAM

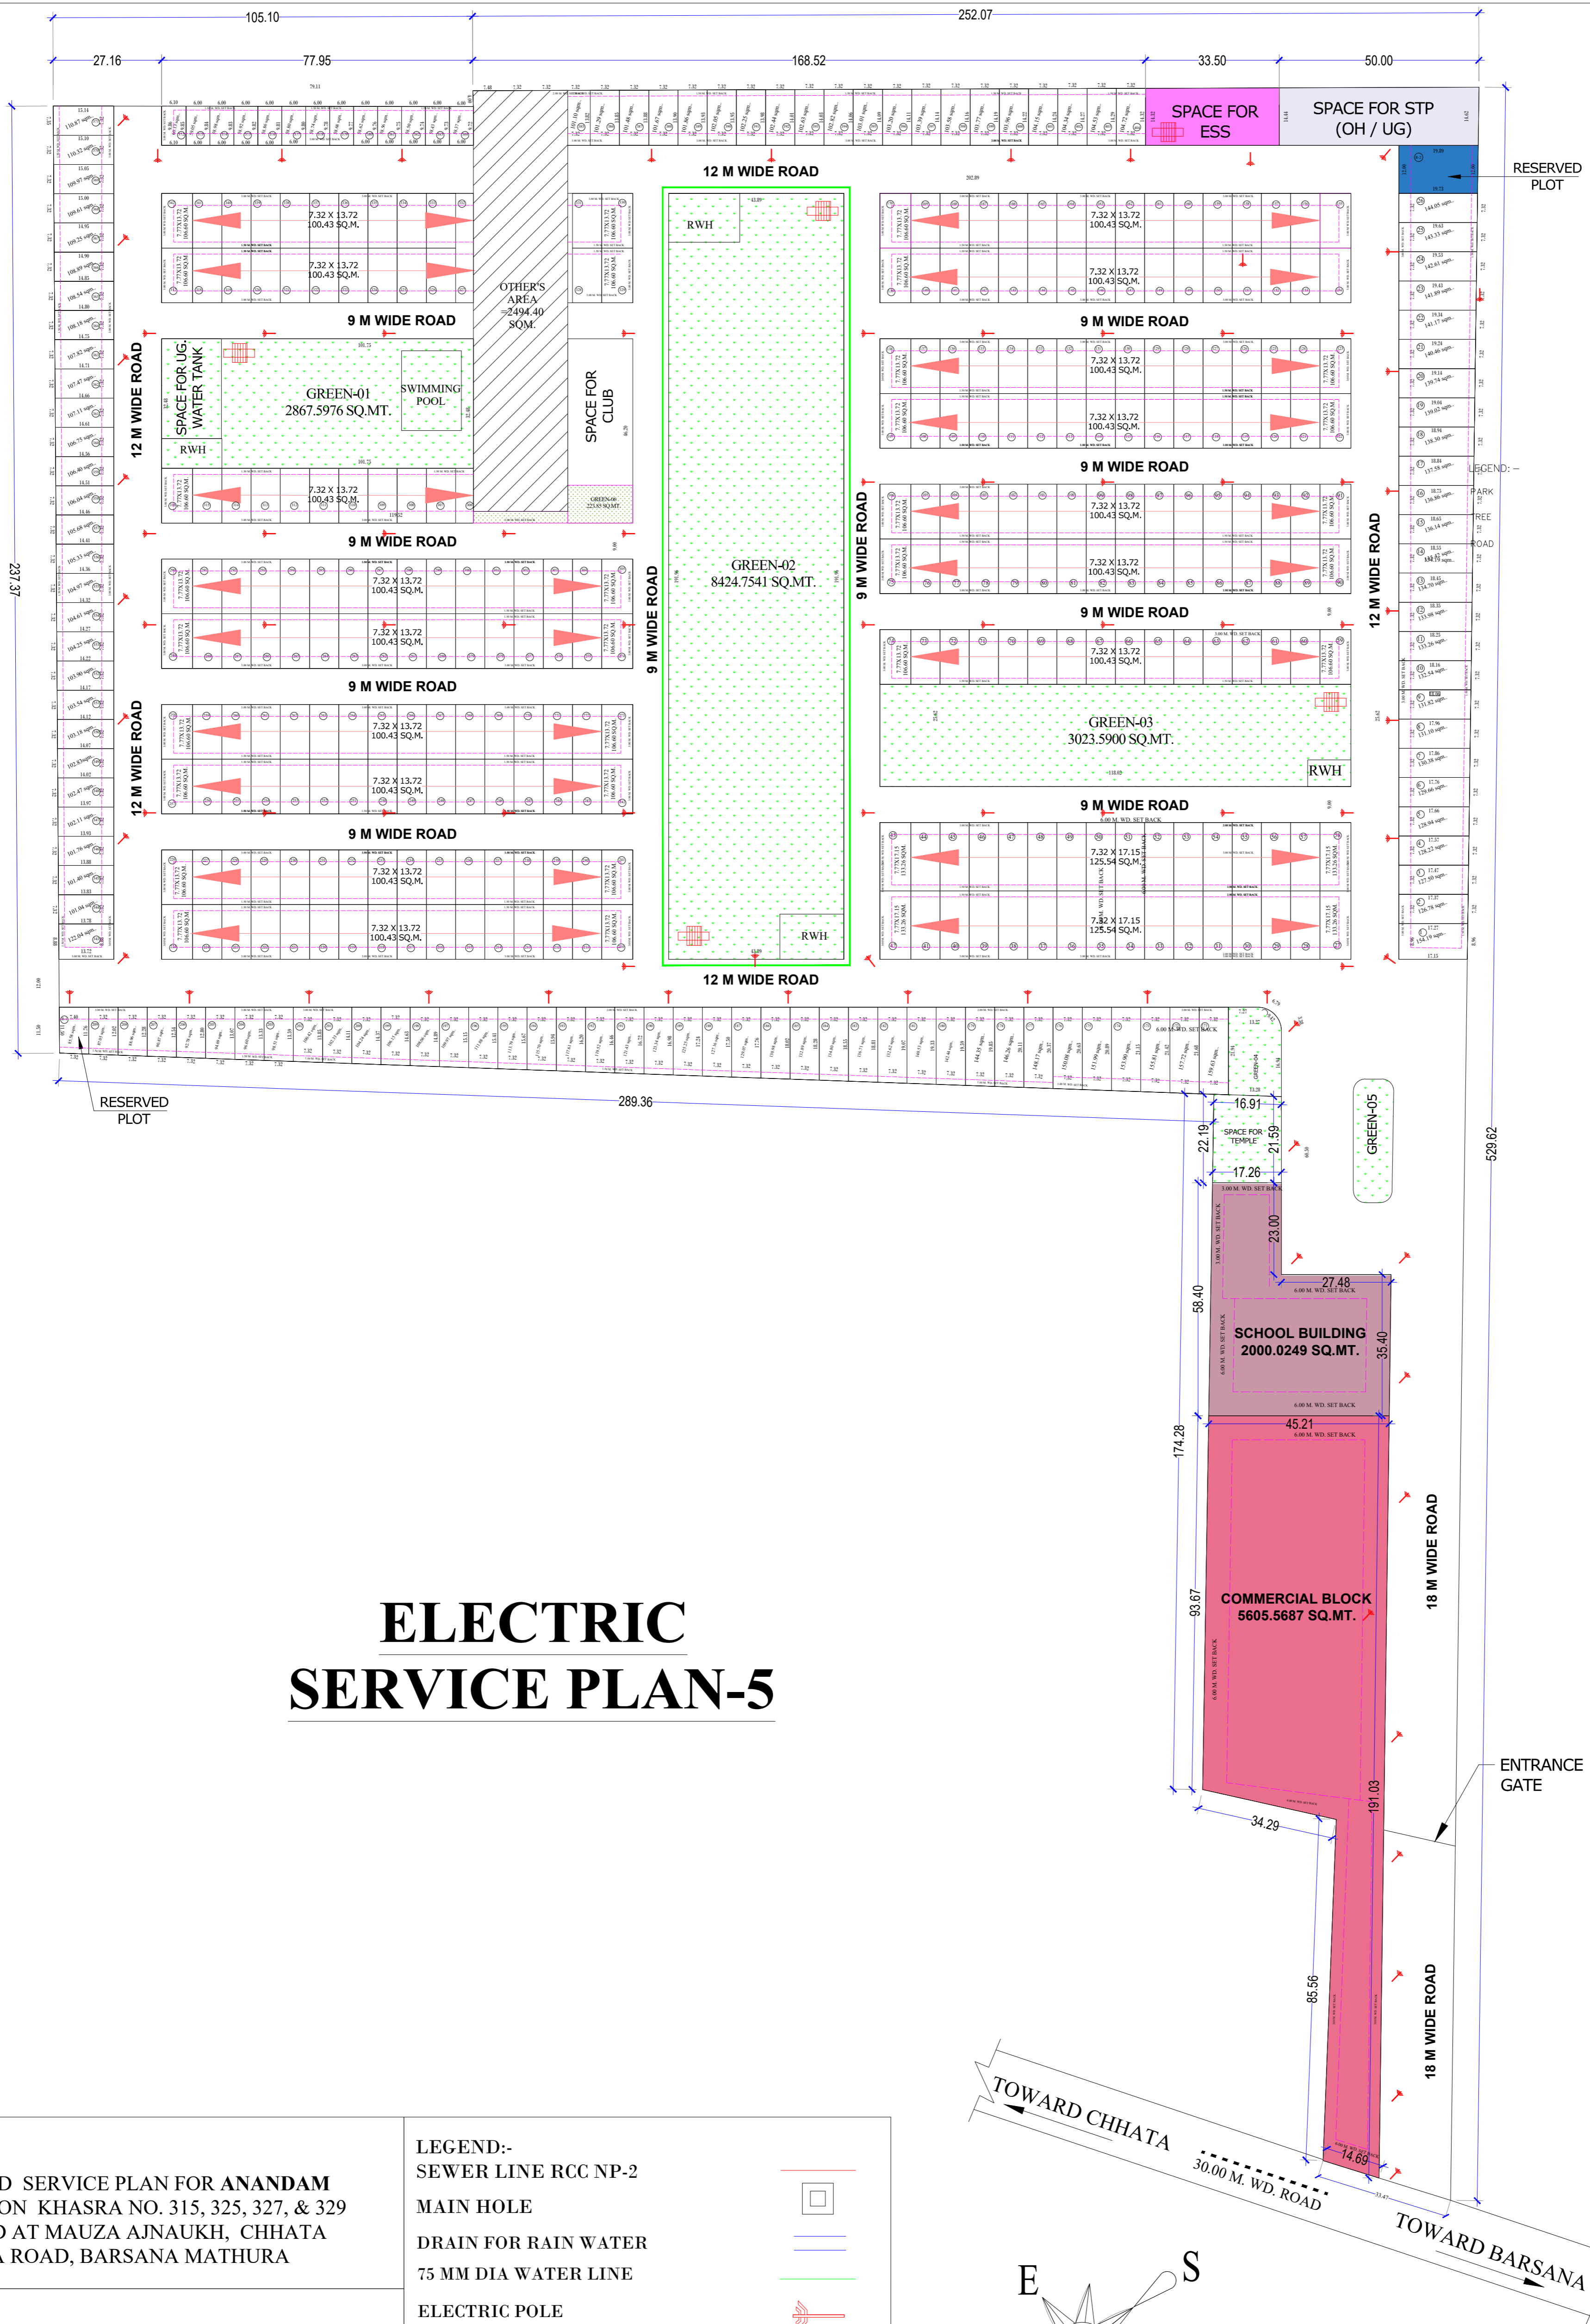



ELECTRIC SERVICE PLAN-5

TITLE :-
 PROPOSED SERVICE PLAN FOR ANANDAM COLONY ON KHASRA NO. 315, 325, 327, & 329 SITUATED AT MAUZA AJNAUKH, CHHATA BARSANA ROAD, BARSANA MATHURA

OWNER :-
 KADAMSHREE DEVELOPERS INDIA LLP
 AUTHORISED SIGNATORY- VIVEK KUMAR

Auth. Sign.

LEGEND:-
 SEWER LINE RCC NP-2
 MAIN HOLE
 DRAIN FOR RAIN WATER
 75 MM DIA WATER LINE
 ELECTRIC POLE
 TRANSFORMER
 PARK
 TREE
 ROAD

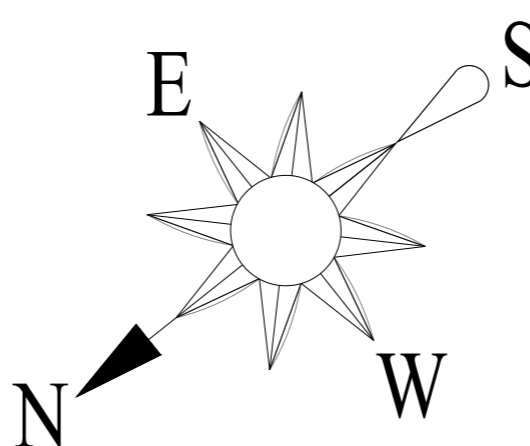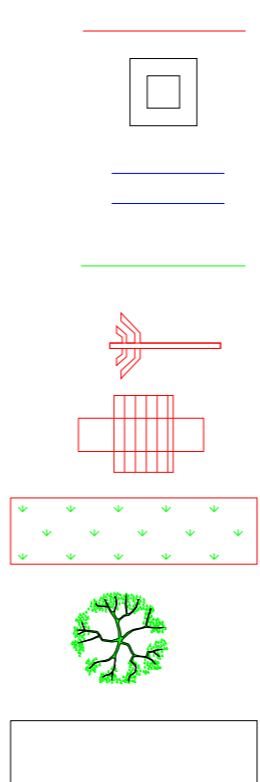

CREATIVE ASSOCIATE
 Architect, Engineers & Valuers
 near new bus stand, mathura
 MOBILE 9837042316

Arch/Engg. Sign.