


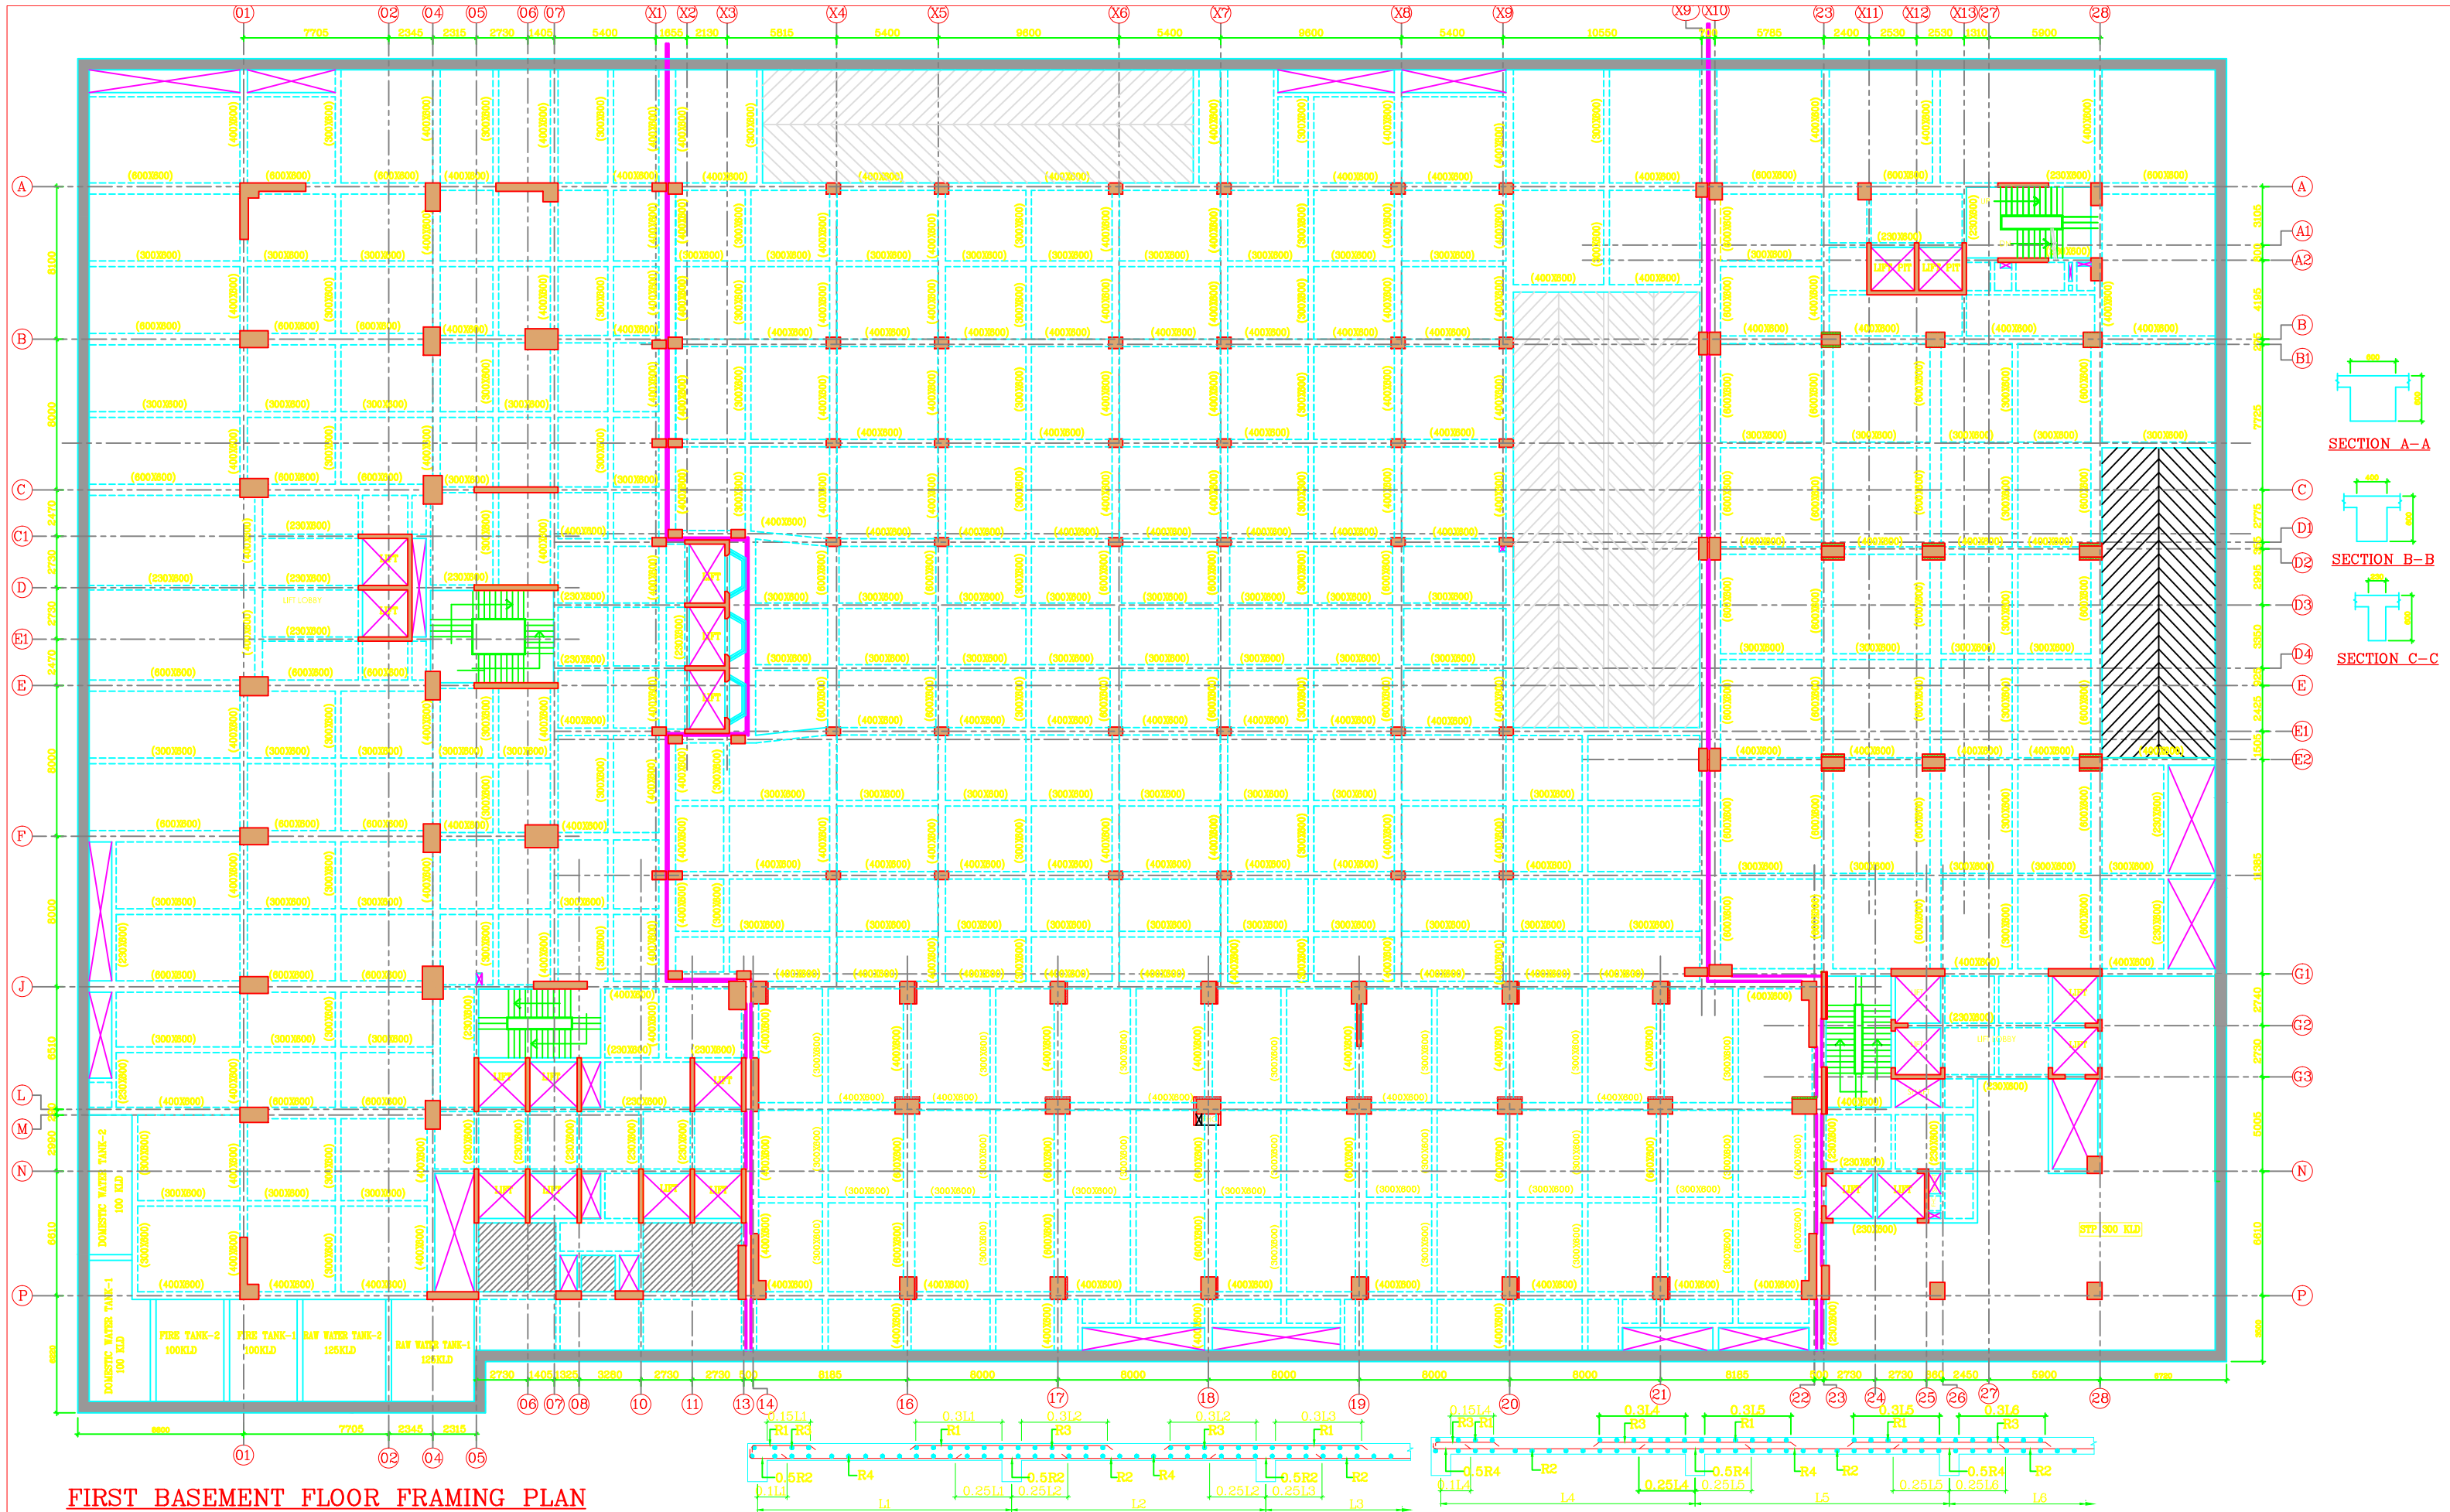

FIRST BASEMENT FLOOR FRAMING PLAN

TYP. LONGITUDNAL SECTION FOR SLAB REINF DETAIL

TYP. TRANSVERSE SECTION FOR SLAB REINF DETAIL

GENERAL NOTES:- 1. ALL DIMENSIONS ARE IN MM. 2. DO NOT SCALE ANY DIMENSION. 3. GENERAL NOTES SHALL ALSO BE READ IN CONJUNCTION WITH THIS DRAWING. 4. FOR REINFORCEMENT Φ 500 SHALL BE USED CONFIRMING TO IS : 1786 (LATEST REVISION). 5. FOR RCC WORKS USE CONCRETE MIX CONFIRMING TO IS : 456 (LATEST REVISION) AS GIVEN IN COLUMN SCHEDULE TABLE.		6. FOR LINTEL RESTING ON COLUMNS, DOWELS SHALL BE PROVIDED FOR LINTELS AS GIVEN IN LINTEL SCHEDULE. 7. BAR DIAMETER SHALL BE CHANGED AT MID HEIGHT OF COLUMN (IN LAP ZONE ONLY). 8. COLUMN REINFORCEMENT SHALL BE EMBEDDED MINIMUM l_d IN FLOOR BEAM/COLUMN BELOW. 9. LONGITUDINAL COLUMN BARS SHALL BE EQUISPACED (U.N.O.) 10. THE CLEAR COVER TO THE REINFORCEMENT SHALL BE AS FOLLOWS:- (a) COLUMNS (TIES) : 40 MM		10 11 12 
