

PROJECT:
ITHUM 62
 (PROPOSED I.T & ITES
 DEVELOPMENT
 FOR SBT GROUP)

PROJECT ADDRESS: INDUSTRIAL AREA SECTOR 62, NOIDA
 PROJECT NO: **128**

NOTES:
 THIS DRAWING IS A BONAFIDE PROPERTY OF THE ARCHITECT MS ATWIN & IS NOT TO BE COPIED OR REPRODUCED WITHOUT PRIOR CONCERN
 ALL DIMENSIONS ARE TO BE REFERRED & NOT BE MEASURED ON SHEET.
 ANY DISCREPANCIES SHALL BE BROUGHT TO ENGINEERS ATTENTION ON PRIOR COMMENCEMENT OF WORK, FAILURE TO COMPLY WITH THE ABOVE WILL BE CONTRACTORS LIABILITY. THIS DRAWING IS PRODUCT OF AUTHORISED AUTODESK SOFTWARE

LEGEND FOR PLUMBING	
	MUNICIPAL SUPPLY
	COLD WATER SUPPLY LINE
	FLUSHING WATER SUPPLY LINE
	BORE WELL LINE
	IRRIGATION LINE
	FIRE BRIGADE CONNECTION
	YARD HYDRANT
	GARDEN HYDRANT
	BALL VALVE / BUTTER FLY VALVE
	NON-RETURN VALVE

LEGEND FOR PLUMBING	
	SEWERAGE MANHOLE
	SEWERAGE PIPE



ARCHITECTS
BRIJ (INDIA) ARCHITECTS
 F-89, GREEN PARK, NEW DELHI - 16.
 Ph. +91-11-26853815, 26858307
 Fax : +91-11-26850788
 E-mail: biarch.atwin@gmail.com
 Website: www.atwin.in


STRUCTURAL CONSULTANT
VINTECH
 CONSULTANTS
 CONSULTING ENGINEERS
 & PROJECT MANAGERS
 C-35, PAMPOSH ENCLAVE
 GREATER KAILASH - I NEW DELHI - 110048
 TEL: 43141516, 26080760 FAX : 26080767
 e-mail: vintech@vintechconsultants.com

SERVICE CONSULTANT
 B-50, Basement, Soami Nagar
 New Delhi-110017
 Tel No: 011-49848197 & 49849205
 Email: info@vconsulting.co.in

TITLE
MASTER LAYOUT
WATER SUPPLY LAYOUT

SCALE	NAME	SIGN	DATE	RELEASED FOR
APPD	ATEESH			<input type="checkbox"/> CONCEPT
CHKD	K.R			<input type="checkbox"/> GEN. ARMNT
DRAWN	ISHAAN		20-01-23	<input type="checkbox"/> TENDER
				<input type="checkbox"/> CONSTRUCTION

IT-62/MASTER LAYOUT/B02
 DATE : (ISSUE DATE)
 2023-02-16

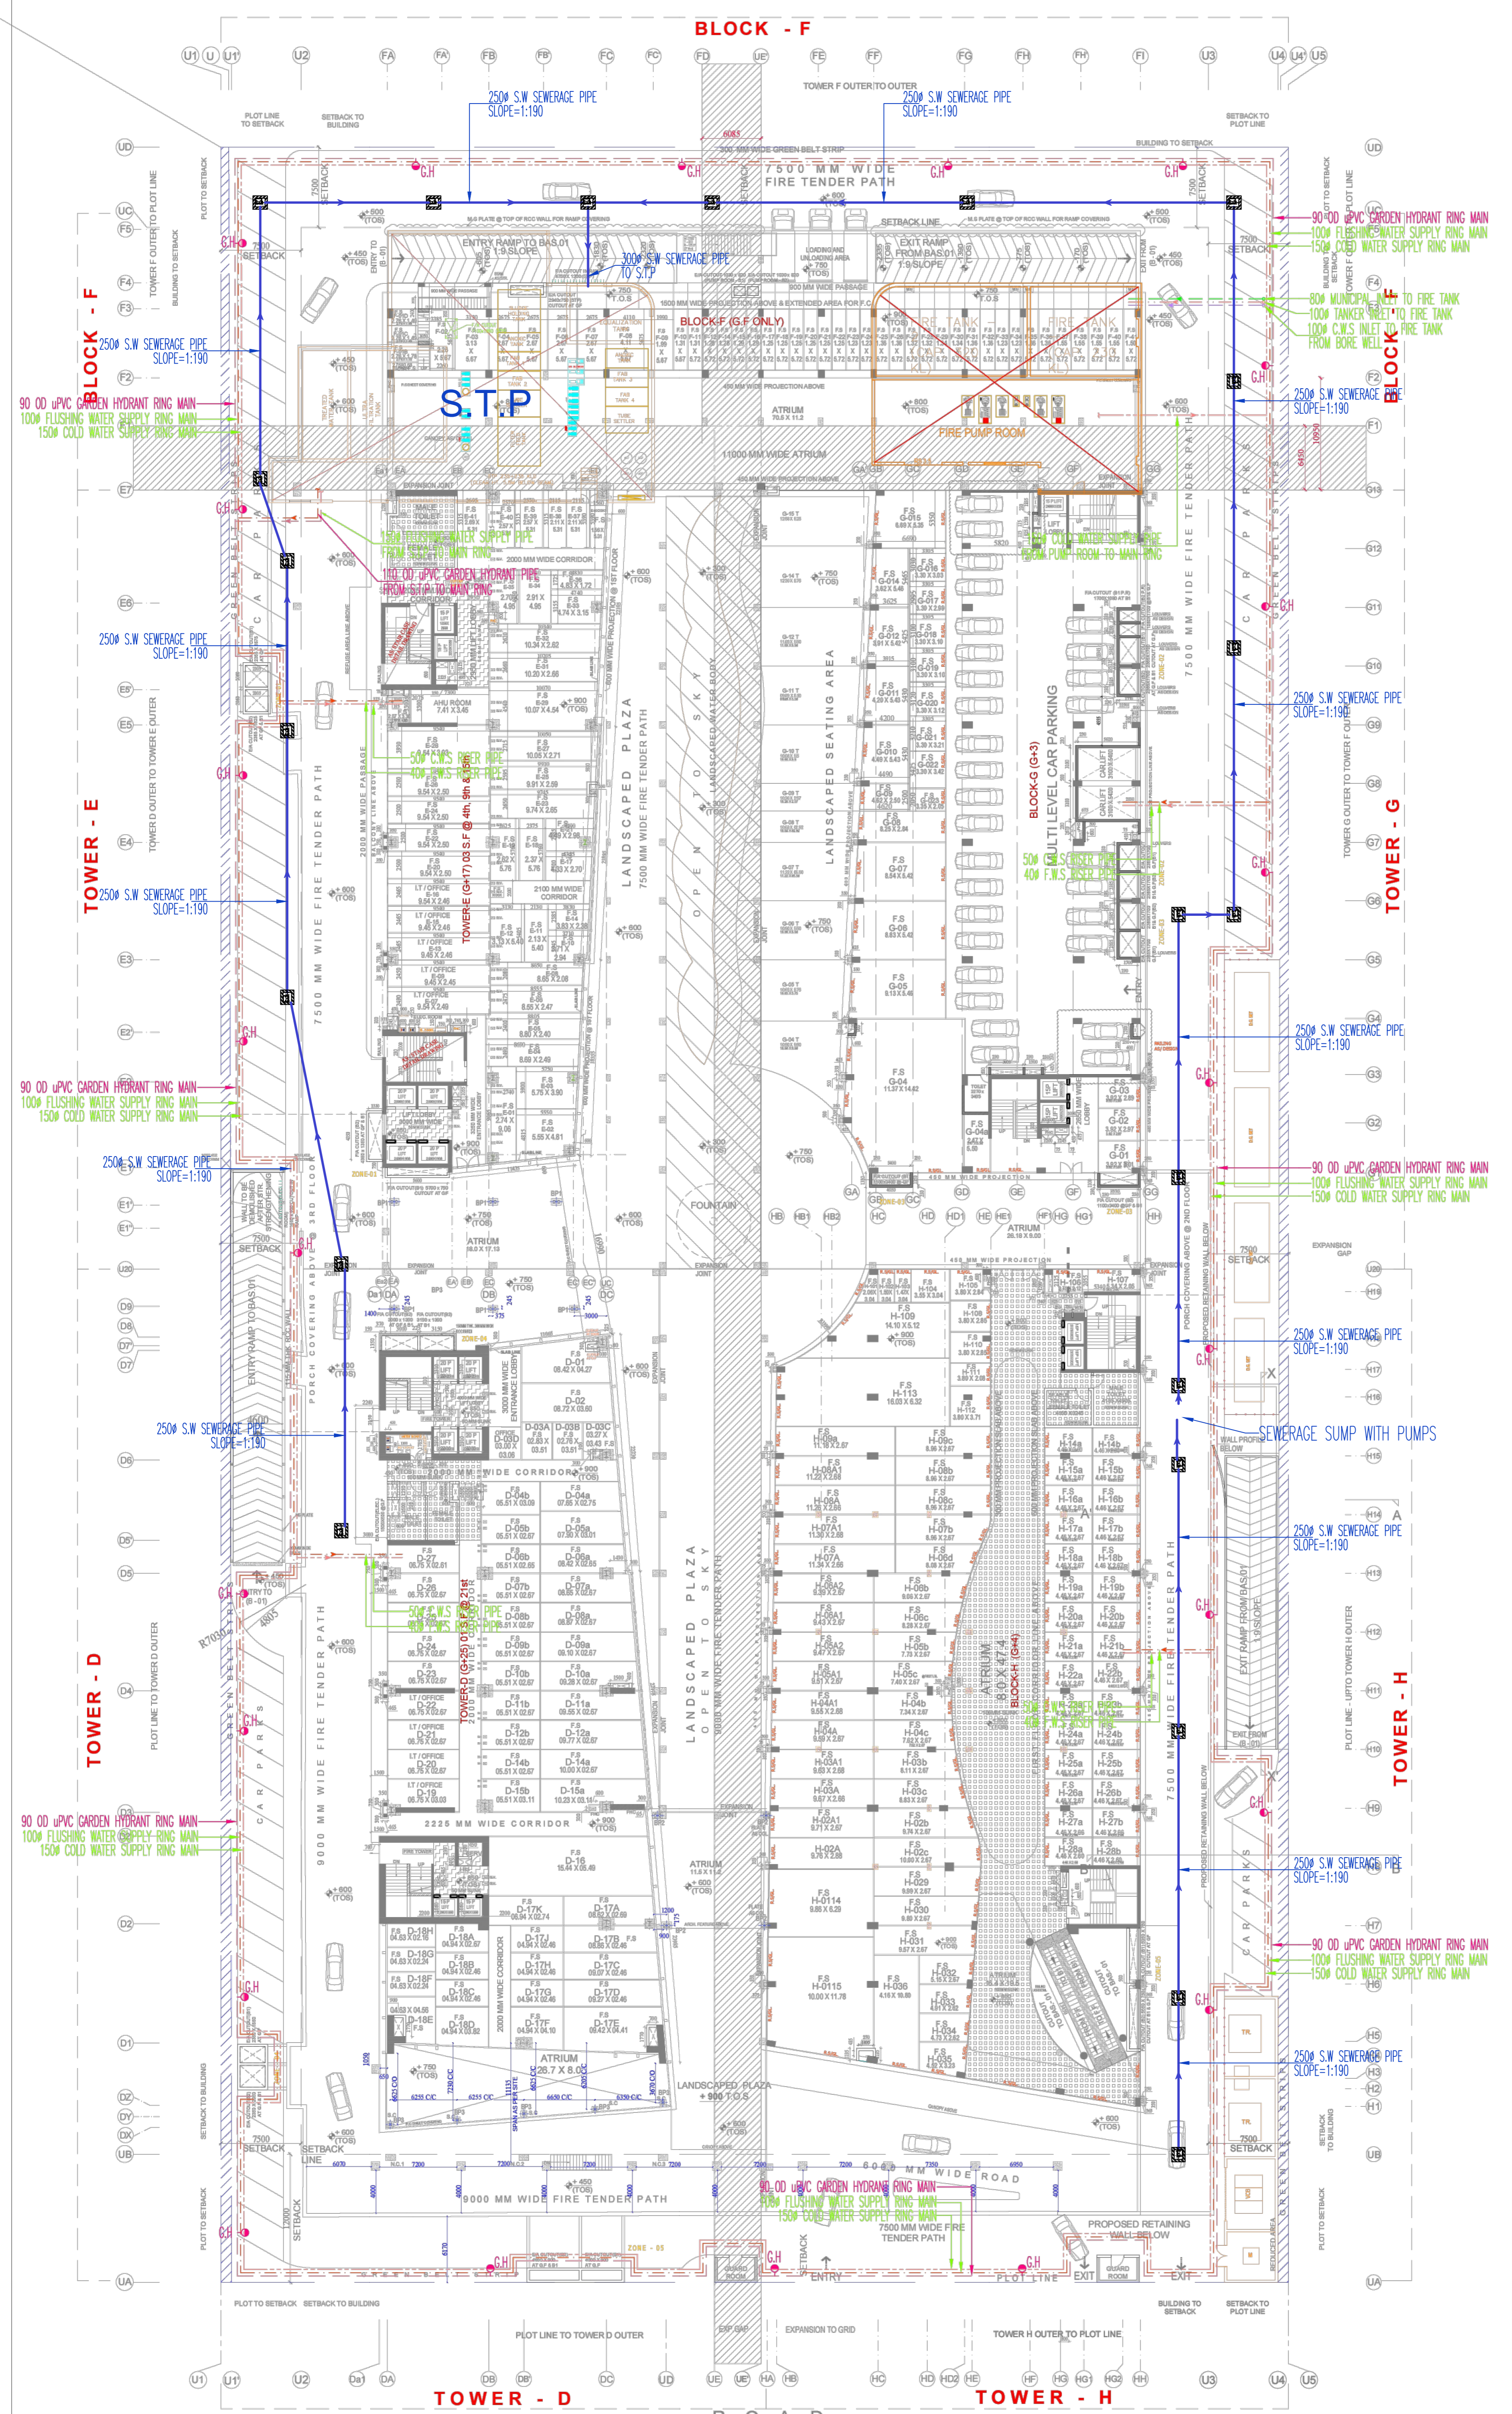

GROUND FLOOR PLAN @ +900

Ateesh Agarwal
 Digitally signed by Ateesh Agarwal
 Date: 2026.04.26
 16:15:40 +05'30'

